


ALL DIMENSIONS IN MM UNLESS OTHERWISE STATED

ALL DIMENSIONS TO BE CHECKED ON SITE AND VERIFIED PRIOR TO COMMENCING WORKS/MANUFACTURE. ANY DISCREPANCIES TO BE REPORTED TO MATTHEWS JOHNS ASSOCIATES

THIS DRAWING IS PROTECTED BY COPYRIGHT. IT MAY NOT BE PRODUCED IN ANY FORM OR BY ANY MEANS FOR ANY PURPOSE WITHOUT WRITTEN PERMISSION FROM MATTHEWS JOHNS ASSOCIATES

Minor amendment relates to the omission of the upstairs WC, relocation of rear door and omission of rear window

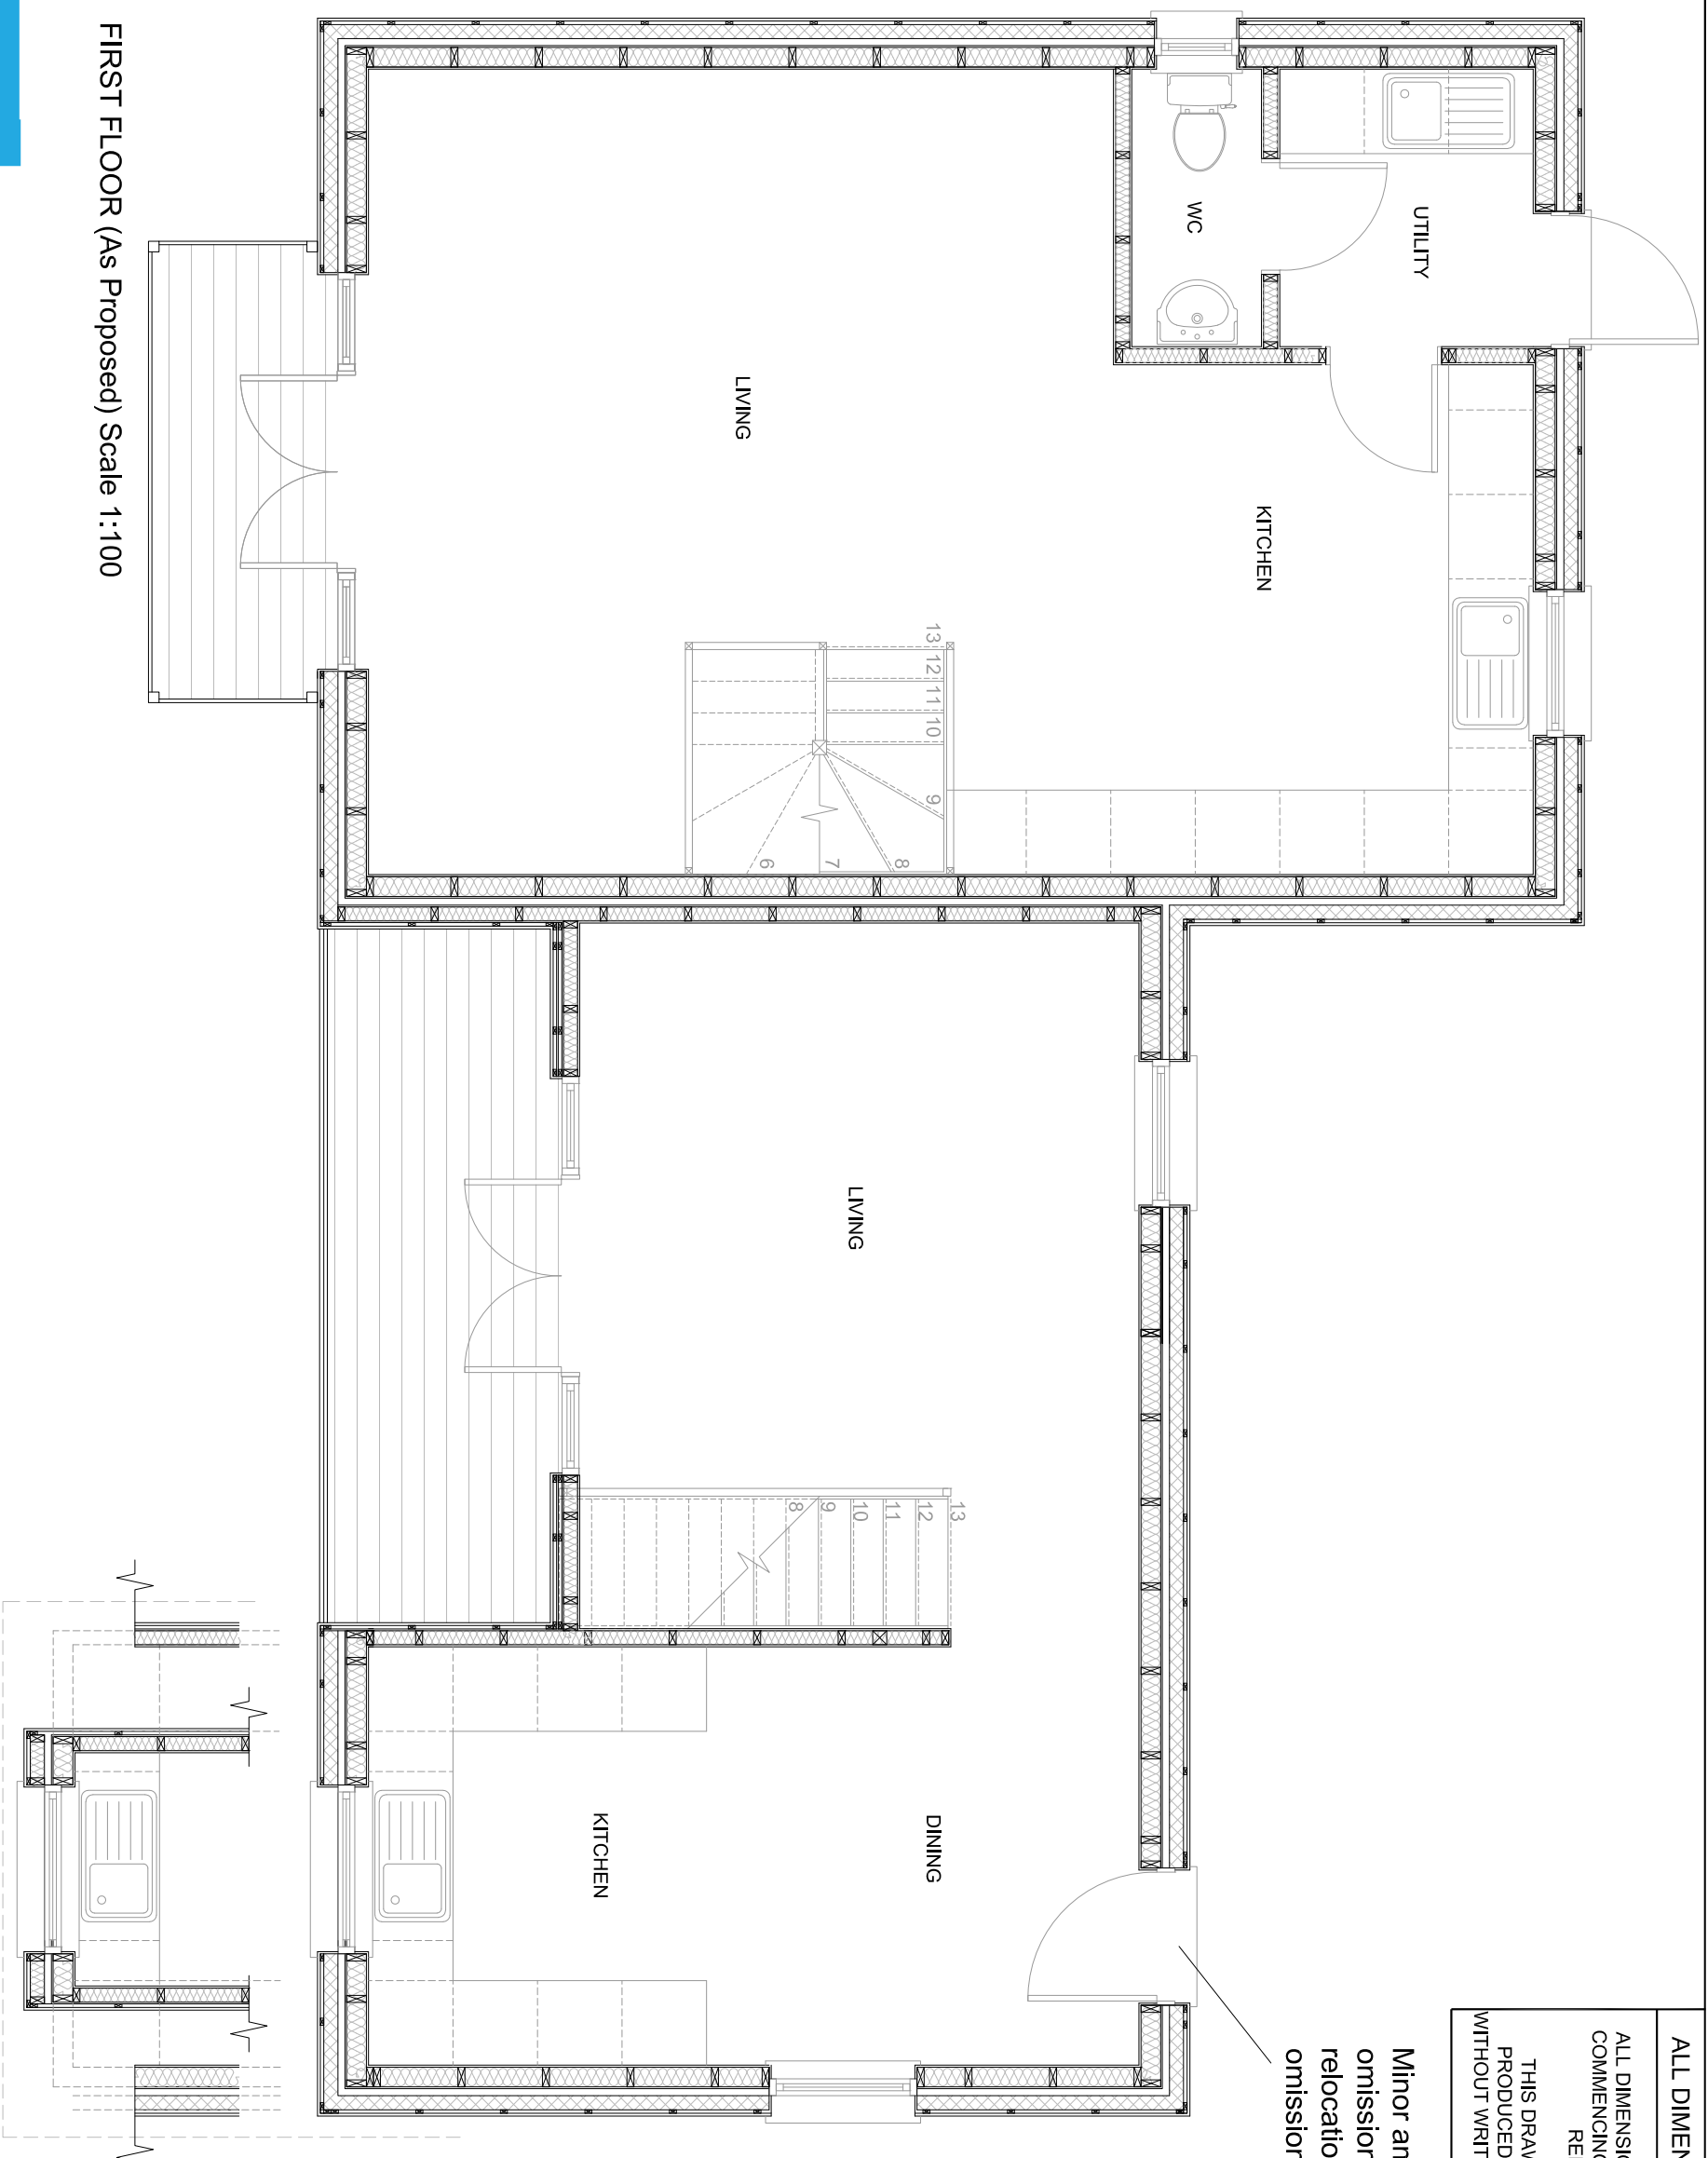

FIRST FLOOR (As Proposed) Scale 1:100



Matthews Johns Associates
 Unit 17, Dowren House,
 Hayle, Cornwall, TR27 4HD
 tel: (01736) 759555
 Chartered Surveyors/
 Architectural Design

PROJECT
 MULLION GYMNASTICS

DRAWING TITLE
 FIRST FLOOR PLAN
 As Proposed

REV	DATE	NATURE OF REVISION

ORIGINATOR	CJ	APPROVED BY	CJ
CHECKED BY	SM	PAPER SIZE	A3
SCALE	AS SHOWN		
DRAWING NUMBER	MJ047/AB/02		REVISION
			--