


ALL DIMENSIONS IN MM UNLESS OTHERWISE STATED

ALL DIMENSIONS TO BE CHECKED ON SITE AND VERIFIED PRIOR TO COMMENCING WORKS/MANUFACTURE. ANY DISCREPANCIES TO BE REPORTED TO MATTHEWS JOHNS ASSOCIATES


THIS DRAWING IS PROTECTED BY COPYRIGHT. IT MAY NOT BE PRODUCED IN ANY FORM OR BY ANY MEANS FOR ANY PURPOSE WITHOUT WRITTEN PERMISSION FROM MATTHEWS JOHNS ASSOCIATES




WEST ELEVATION (As Proposed) Scale 1:100

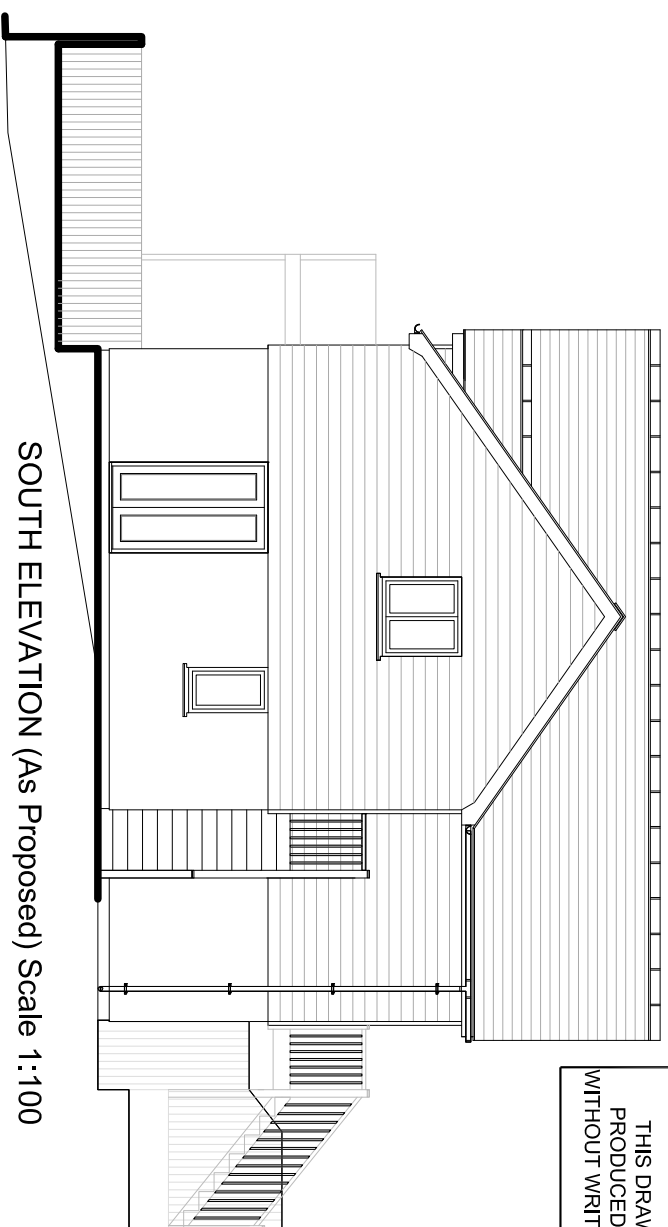

SOUTH ELEVATION (As Proposed) Scale 1:100

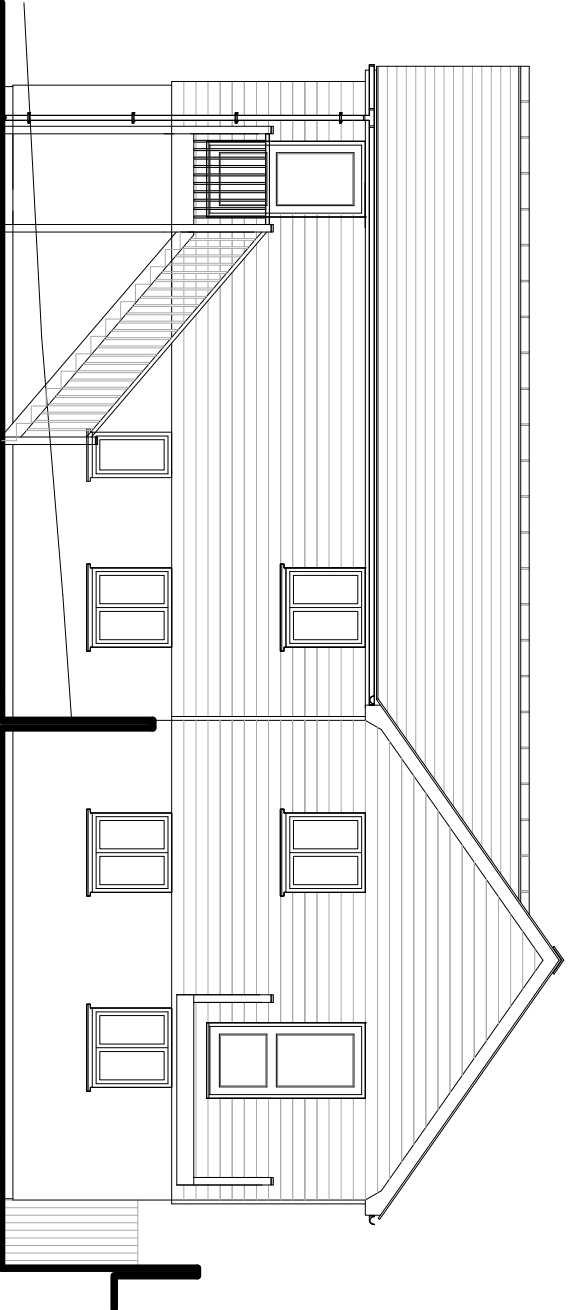

EAST ELEVATION (As Proposed) Scale 1:100

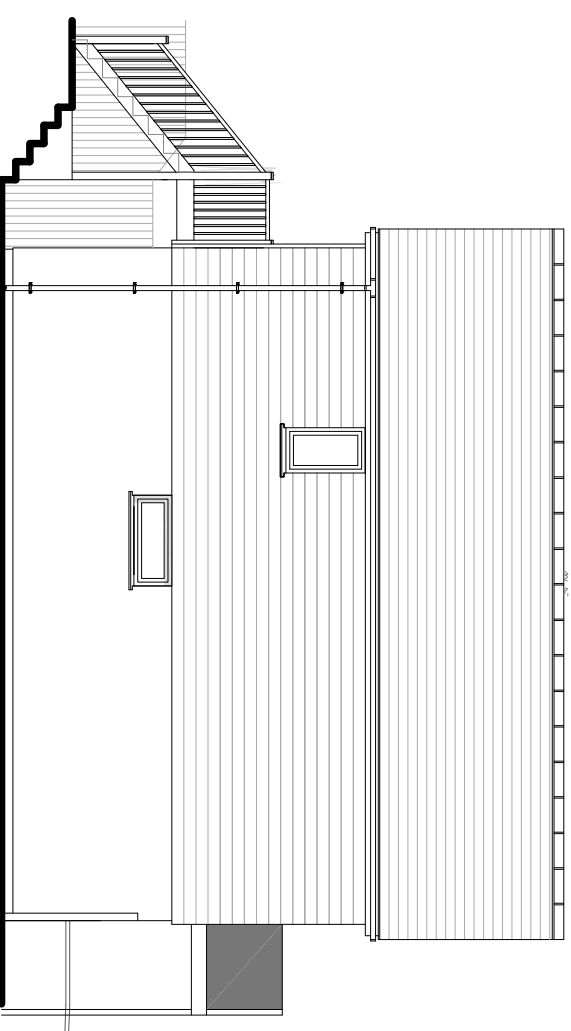

NORTH ELEVATION (As Proposed) Scale 1:100



Matthews Johns Associates  
Unit 17, Dowren House,  
Hayle, Cornwall, TR27 4HD  
tel: (01736) 759555  
Chartered Surveyors/  
Architectural Design

PROJECT  
MULLION GYMNASTICS  
DRAWING TITLE  
ELEVATIONS  
As Proposed

REV	DATE	NATURE OF REVISION

REVISIONS

ORIGINATOR	CJ	APPROVED BY	CJ
CHECKED BY	SM	PAPER SIZE	A3

SCALE  
AS SHOWN

DRAWING NUMBER  
MJ047/AB/03

REVISION  
--