


ALL DIMENSIONS IN MM UNLESS OTHERWISE STATED

ALL DIMENSIONS TO BE CHECKED ON SITE AND VERIFIED PRIOR TO COMMENCING WORKS/MANUFACTURE. ANY DISCREPANCIES TO BE REPORTED TO MATTHEWS JOHNS ASSOCIATES

THIS DRAWING IS PROTECTED BY COPYRIGHT. IT MAY NOT BE PRODUCED IN ANY FORM OR BY ANY MEANS FOR ANY PURPOSE WITHOUT WRITTEN PERMISSION FROM MATTHEWS JOHNS ASSOCIATES

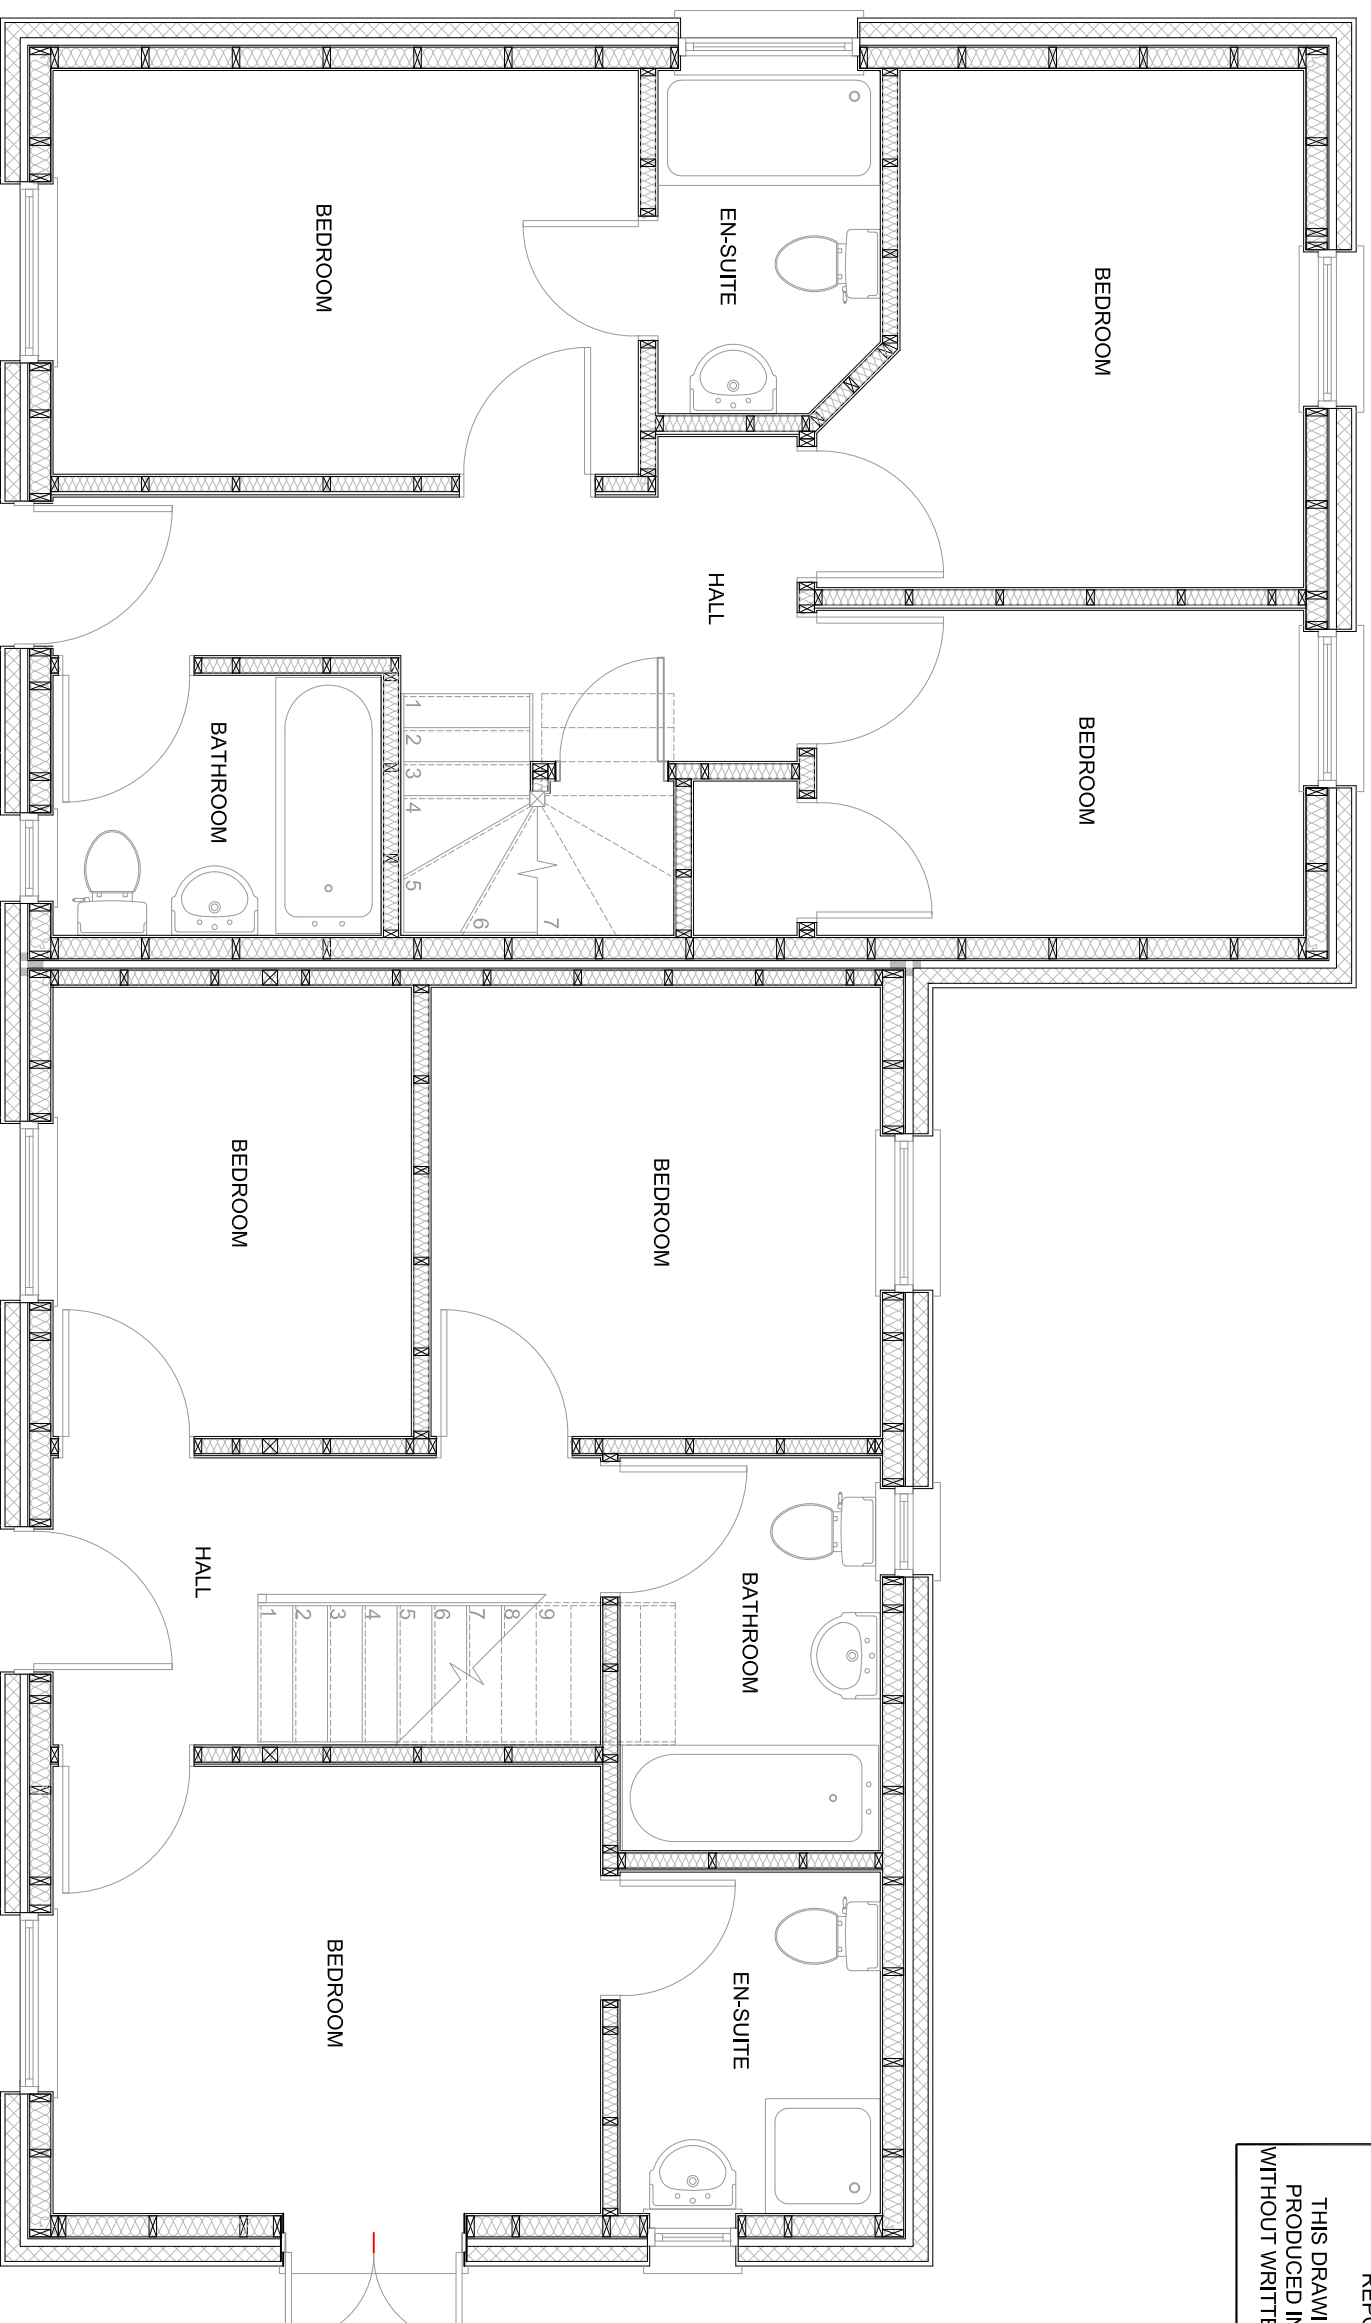

GROUND FLOOR (As Proposed) Scale 1:100



Matthews Johns Associates
Unit 17, Dowren House,
Hayle, Cornwall, TR27 4HD
tel: (01736) 759555
Chartered Surveyors/
Architectural Design

PROJECT
MULLION GYMASTICS

DRAWING TITLE
GROUND FLOOR PLAN
As Proposed

REV	DATE	NATURE OF REVISION

REVISIONS

ORIGINATOR	CJ	APPROVED BY	CJ
CHECKED BY	SM	PAPER SIZE	A3

SCALE
AS SHOWN

DRAWING NUMBER	MJ047/AB/01	REVISION	--
----------------	-------------	----------	----