




**FRONT ELEVATION - EAST**

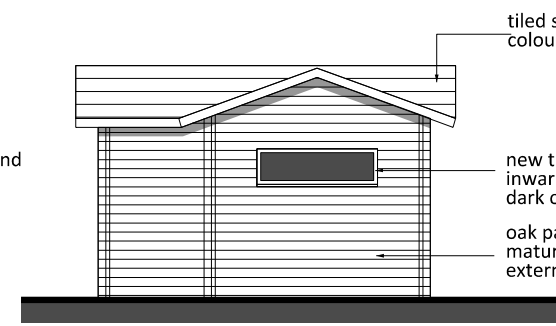


**SIDE ELEVATION - SOUTH**

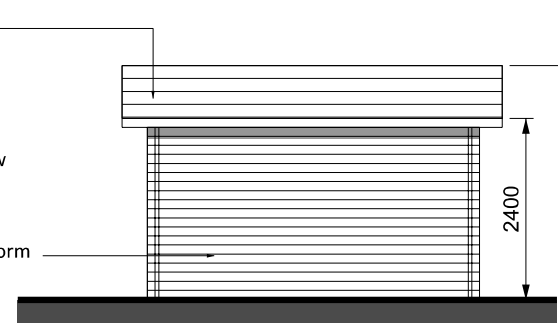


**SIDE ELEVATION - WEST**

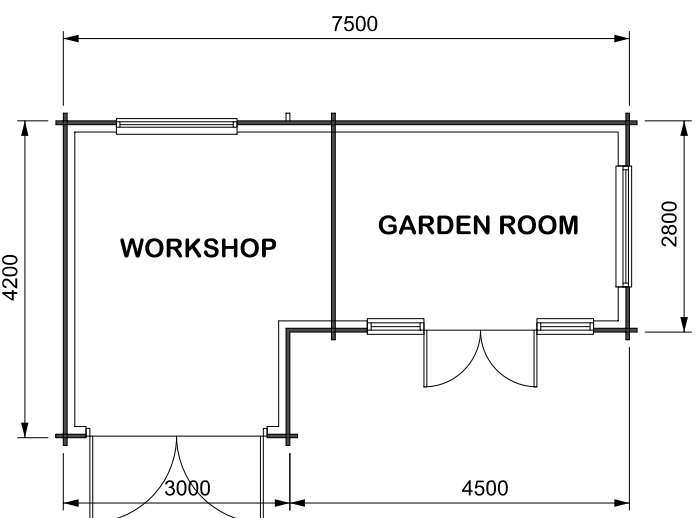


**GROUND FLOOR PLAN**

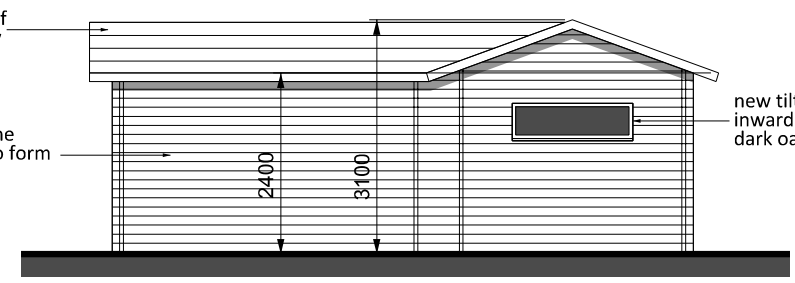


**REAR ELEVATION - WEST**

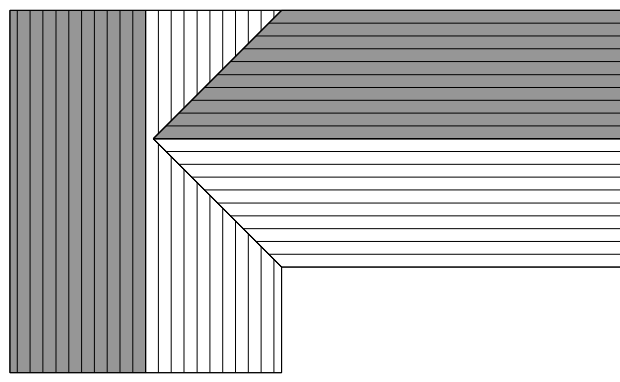


**ROOF PLAN**

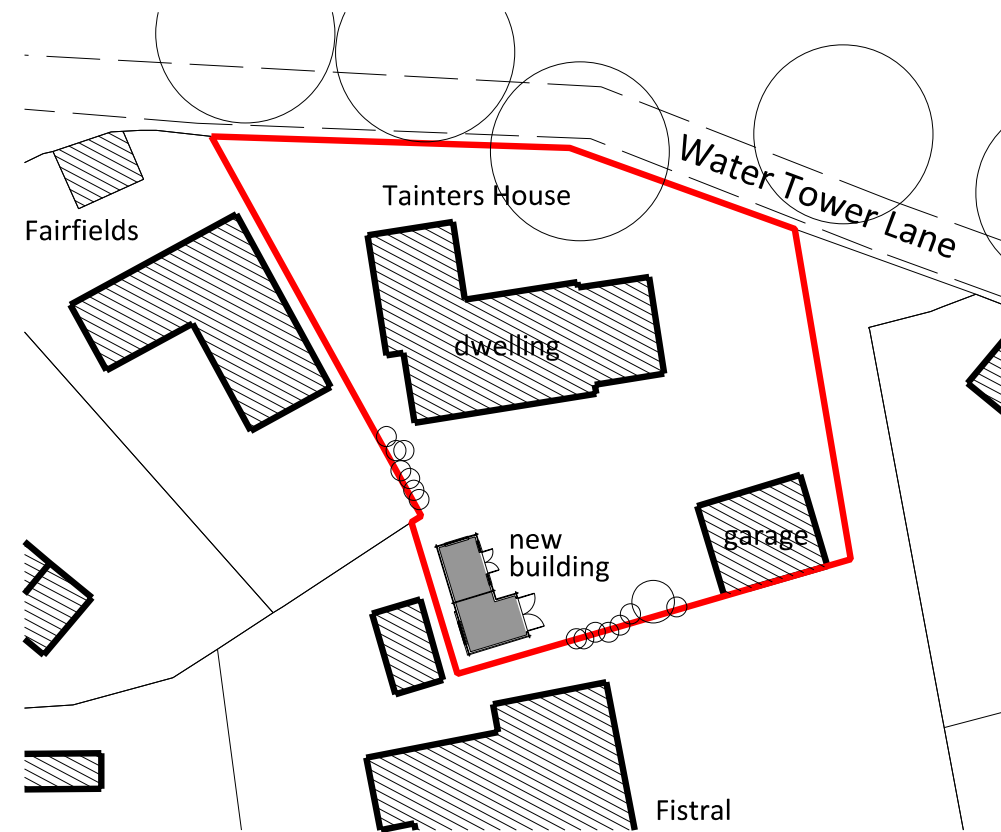


**SITE PLAN 1:500**

 

**LOCATION PLAN 1:1250**

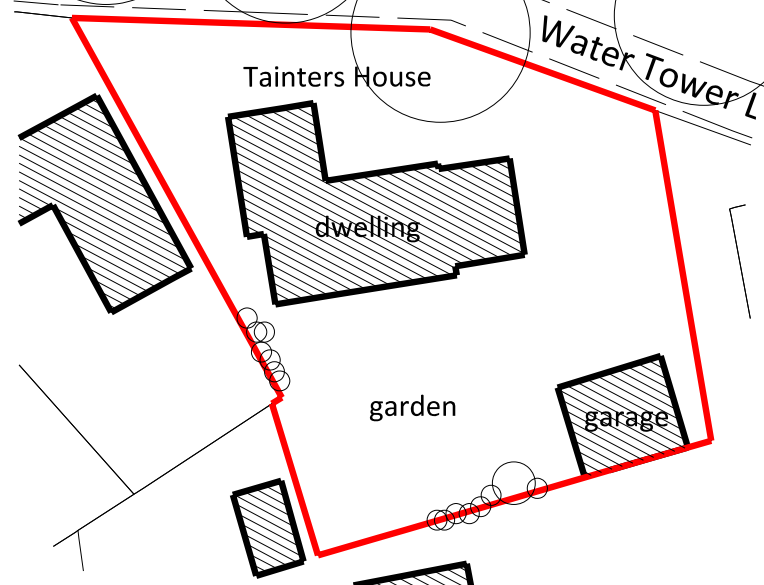

**EXISTING SITE PLAN 1:500**

 

scale 1:100

Client  
**JOHN RATCLIFFE**

Project  
**TAINTERS HOUSE  
WATER TOWER LANE  
KENILWORTH, CV8 2PJ**

Drawing Title  
**PROPOSED PLANS ELEVATIONS  
AND SITE PLANS**

Drawn	Checked	Paper Size	Scale	Date
VC	W	A3	1:100	05-03-2021
Project No. 21117		Drawing No. 001		Revision

**Cullen associates.**  
architectural design consultancy

Horizon, Rugby Road, Weston under Wetherley  
Warwickshire, CV33 9BY

tel 07504 973 595 www.cullen-associates.co.uk