



Site Block Plan Scale 1/500



Proposed Side Elevation
Scale 1/100

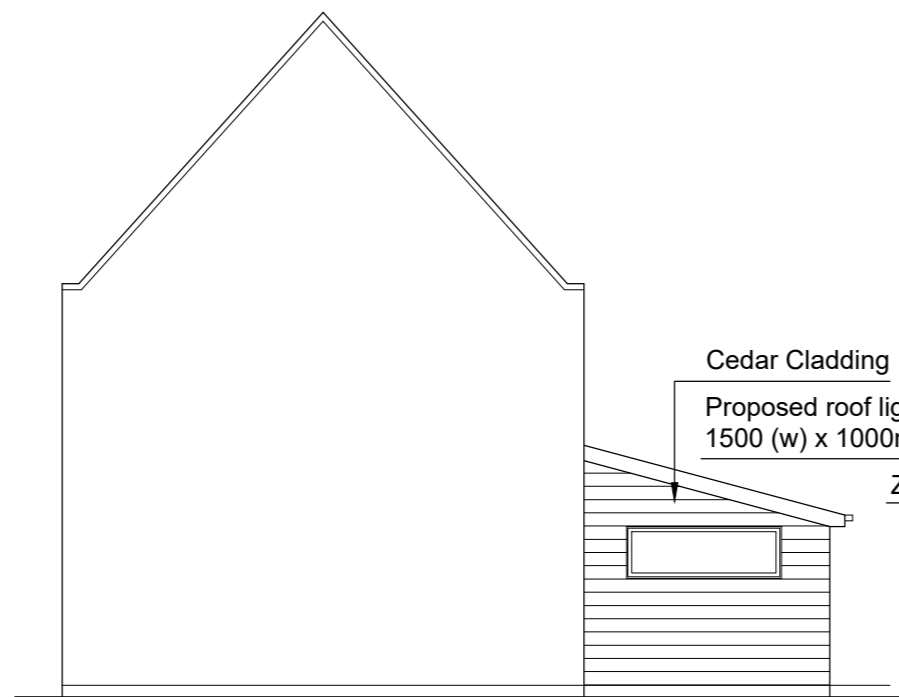


Proposed Rear Elevation
Scale 1/100

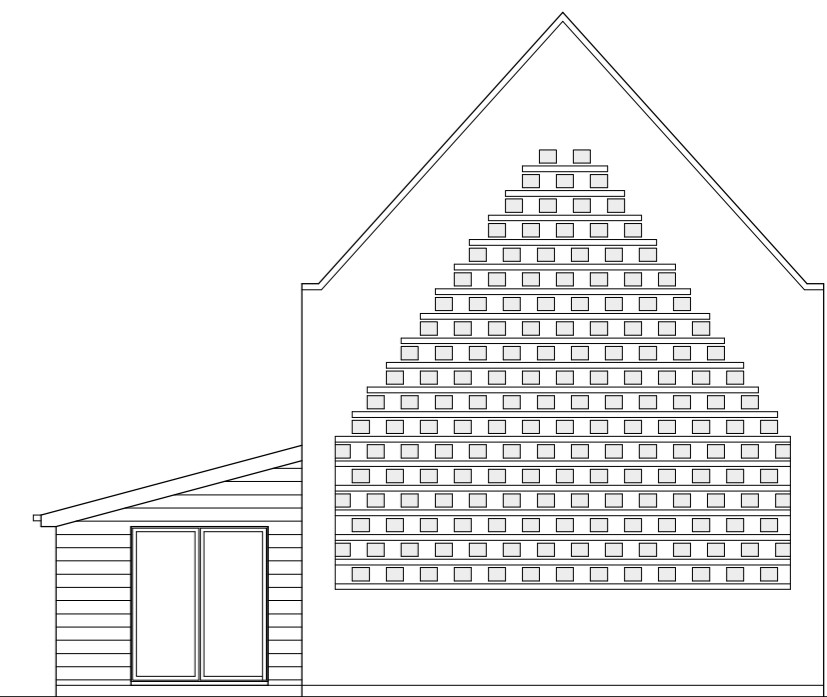

Proposed Side Elevation
Scale 1/100

<p>Rick Cobham Design Ltd 8a Main Street, Calverton, Nottingham, NG14 6FQ Mobile 0776 504 2005 Telephone 0115 8708135 O.S Map Licence Number MEM 0000111</p>	
<p>Prior to the commencement of work, the contractor and client are to check on-site all exterior dimensions, setting out positions, boundary positions and details to verify and agree upon. Any errors, omissions or design changes should be reported immediately to enable amended plans to be prepared and submitted for approval.</p>	
<p>The contractor will be responsible for locating all hidden services that may be affected by the proposal and stopping off or diverting as necessary. Drainage runs shown are assumed and must be checked on site before work commences. Any proposed building works within 3 meters of a public sewer will require a "building over/close to" application to be submitted and approved by the water authority prior to work commencing.</p>	
<p>All work to comply with CDM 2015. The principle contractor, for projects with more than one contractor, must take on the legal duties of the client in addition to their own as principle contractor. If the domestic client has not appointed a principle contractor, the clients duties must be carried out by the contractor in control of the construction work.</p>	
<p>This drawing is to be read in conjunction with the structural engineers drawings and details.</p>	
<p>Client Mr J Rutter Dovecote Barn Farmer Street Bradmore Nottinghamshire NG11 6PE</p>	
<p>Project Single storey extension to rear of existing dwelling</p>	
<p>Drawing Title Proposed elevations, floor plans and site block plan</p>	
<p>Scale 1/50, 1/100, 1/500 Date Nov 2019</p>	
By Samuel Cobham	Status Planning
Drawing number SC/OB/27/11/19/02	Revision REVJ/04/03/21
<p>reproduction subject to copyright original sheet size A2</p>	

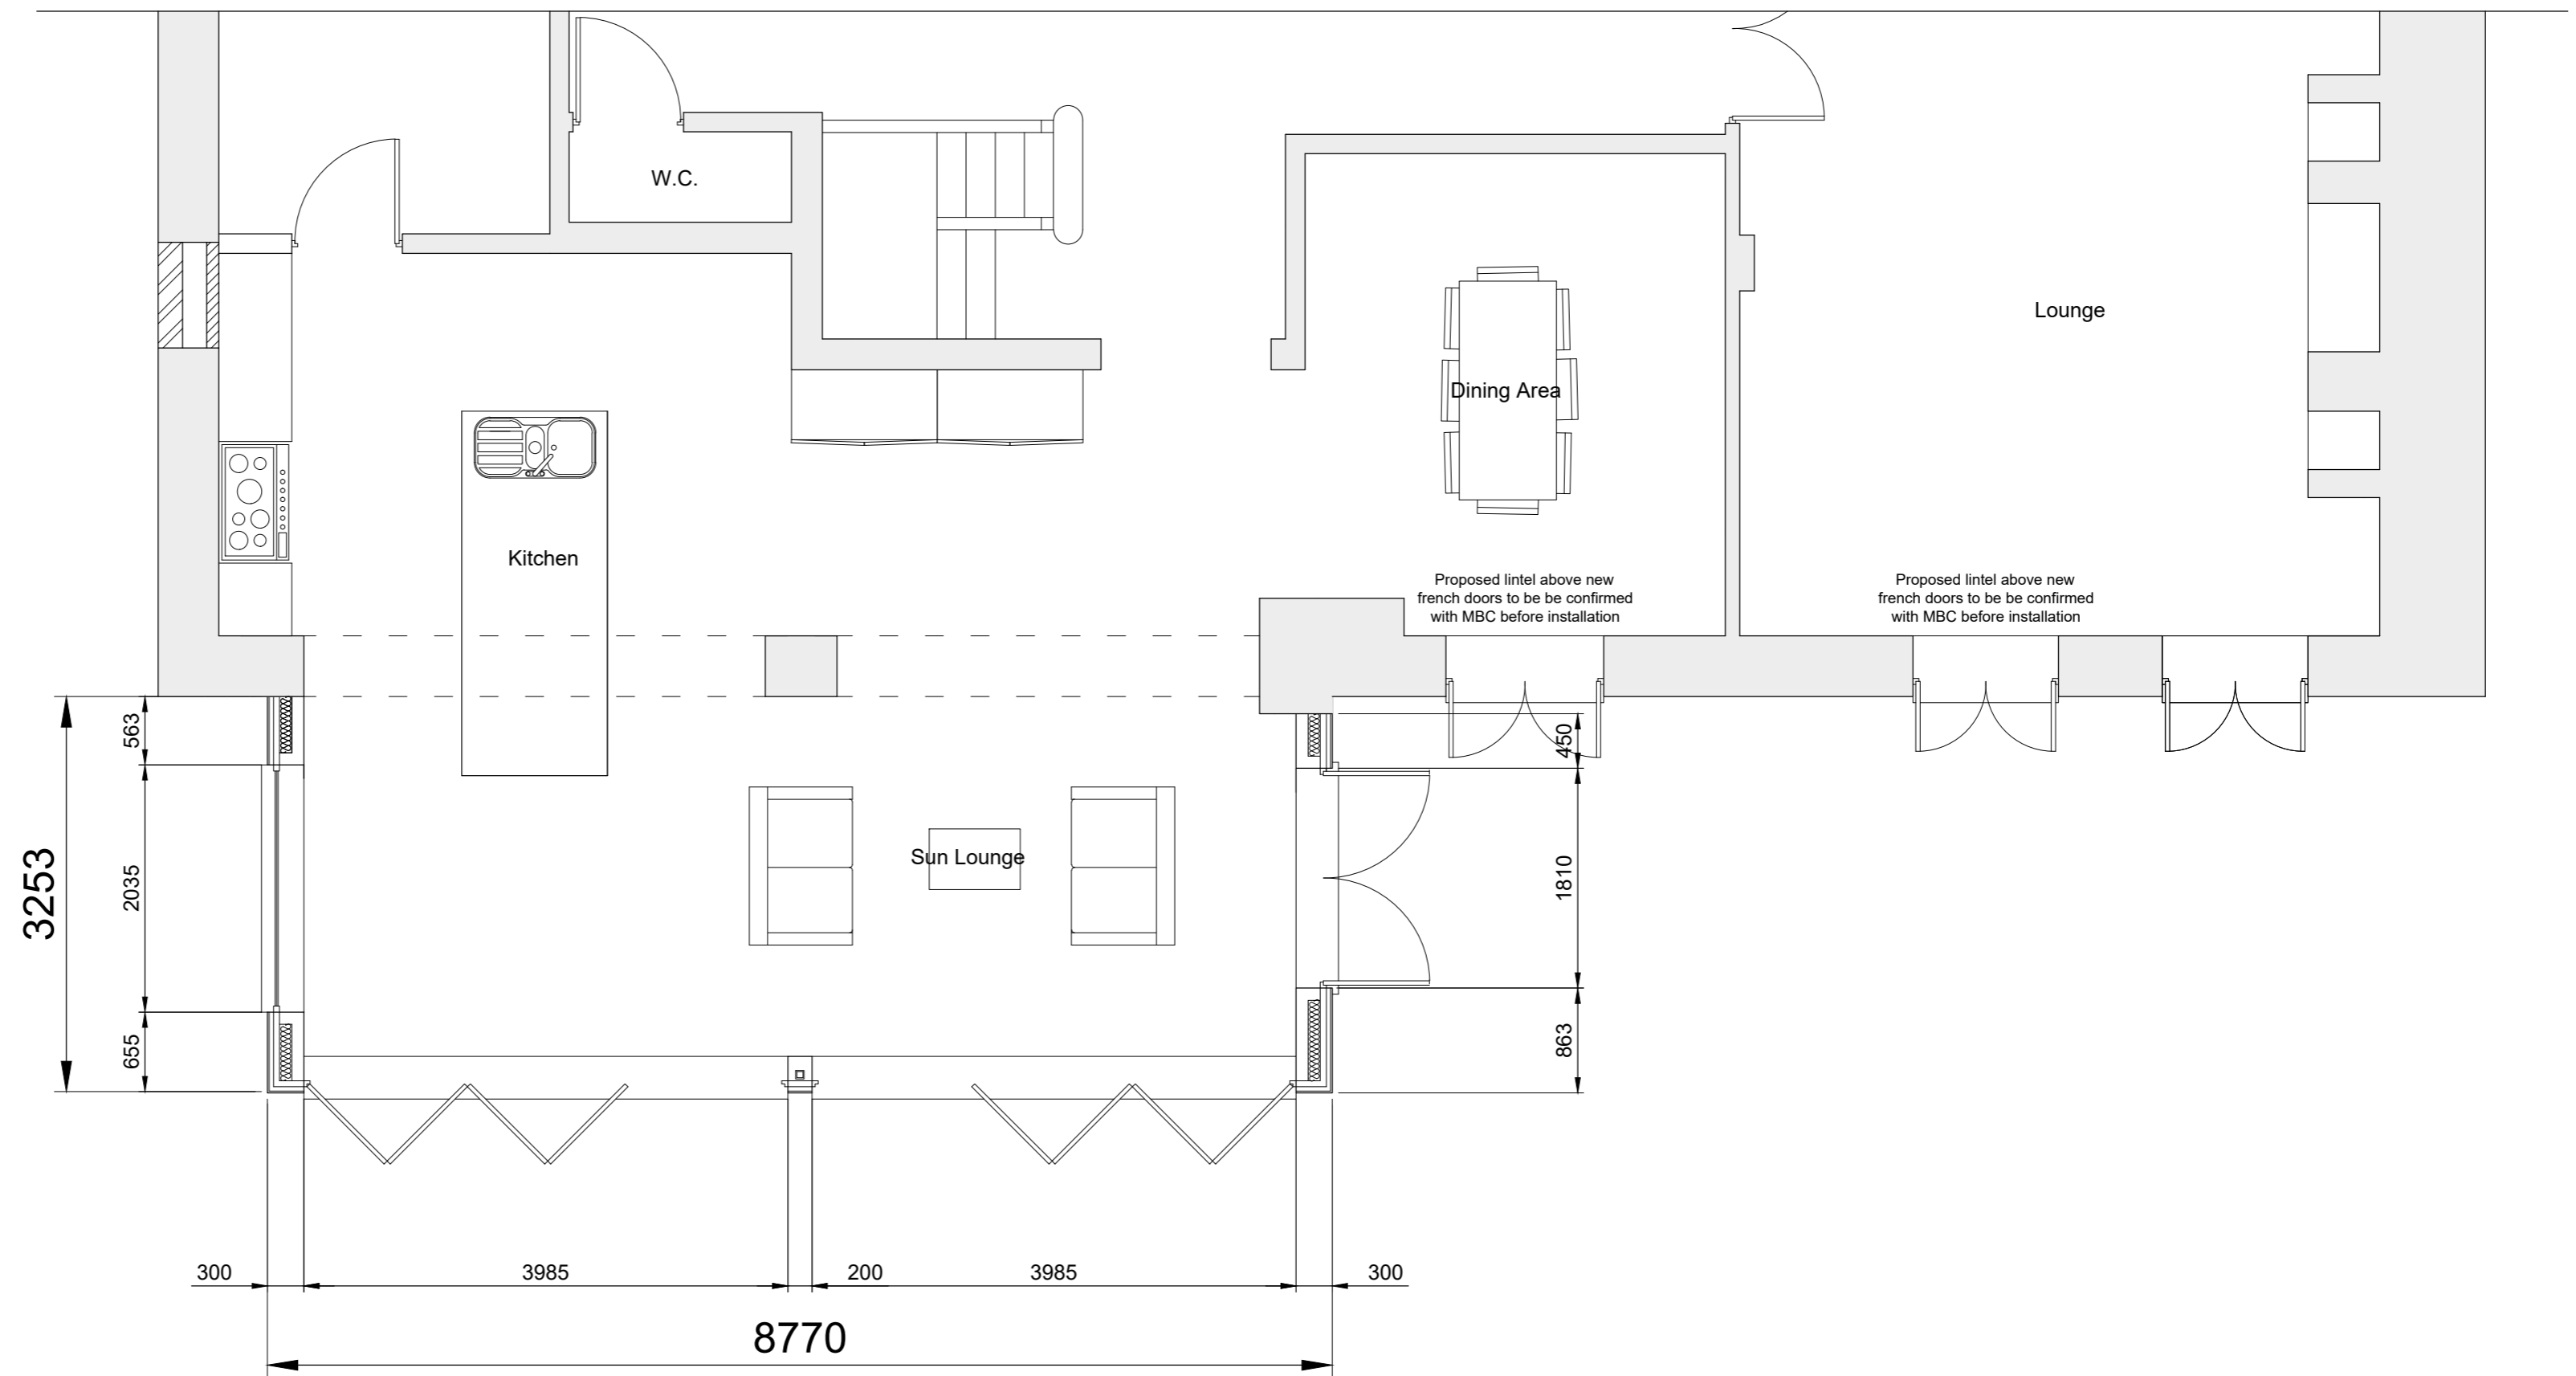

Proposed Ground Floor Plan Scale 1/50