



NOTES:- RESPONSIBILITY IS NOT ACCEPTED FOR ERRORS MADE BY OTHERS IN SCALING FROM THIS DRAWING. ALL CONSTRUCTION INFORMATION SHOULD BE TAKEN FROM FIGURED DIMENSIONS ONLY. ALL DIMENSIONS ARE IN MILLIMETERS

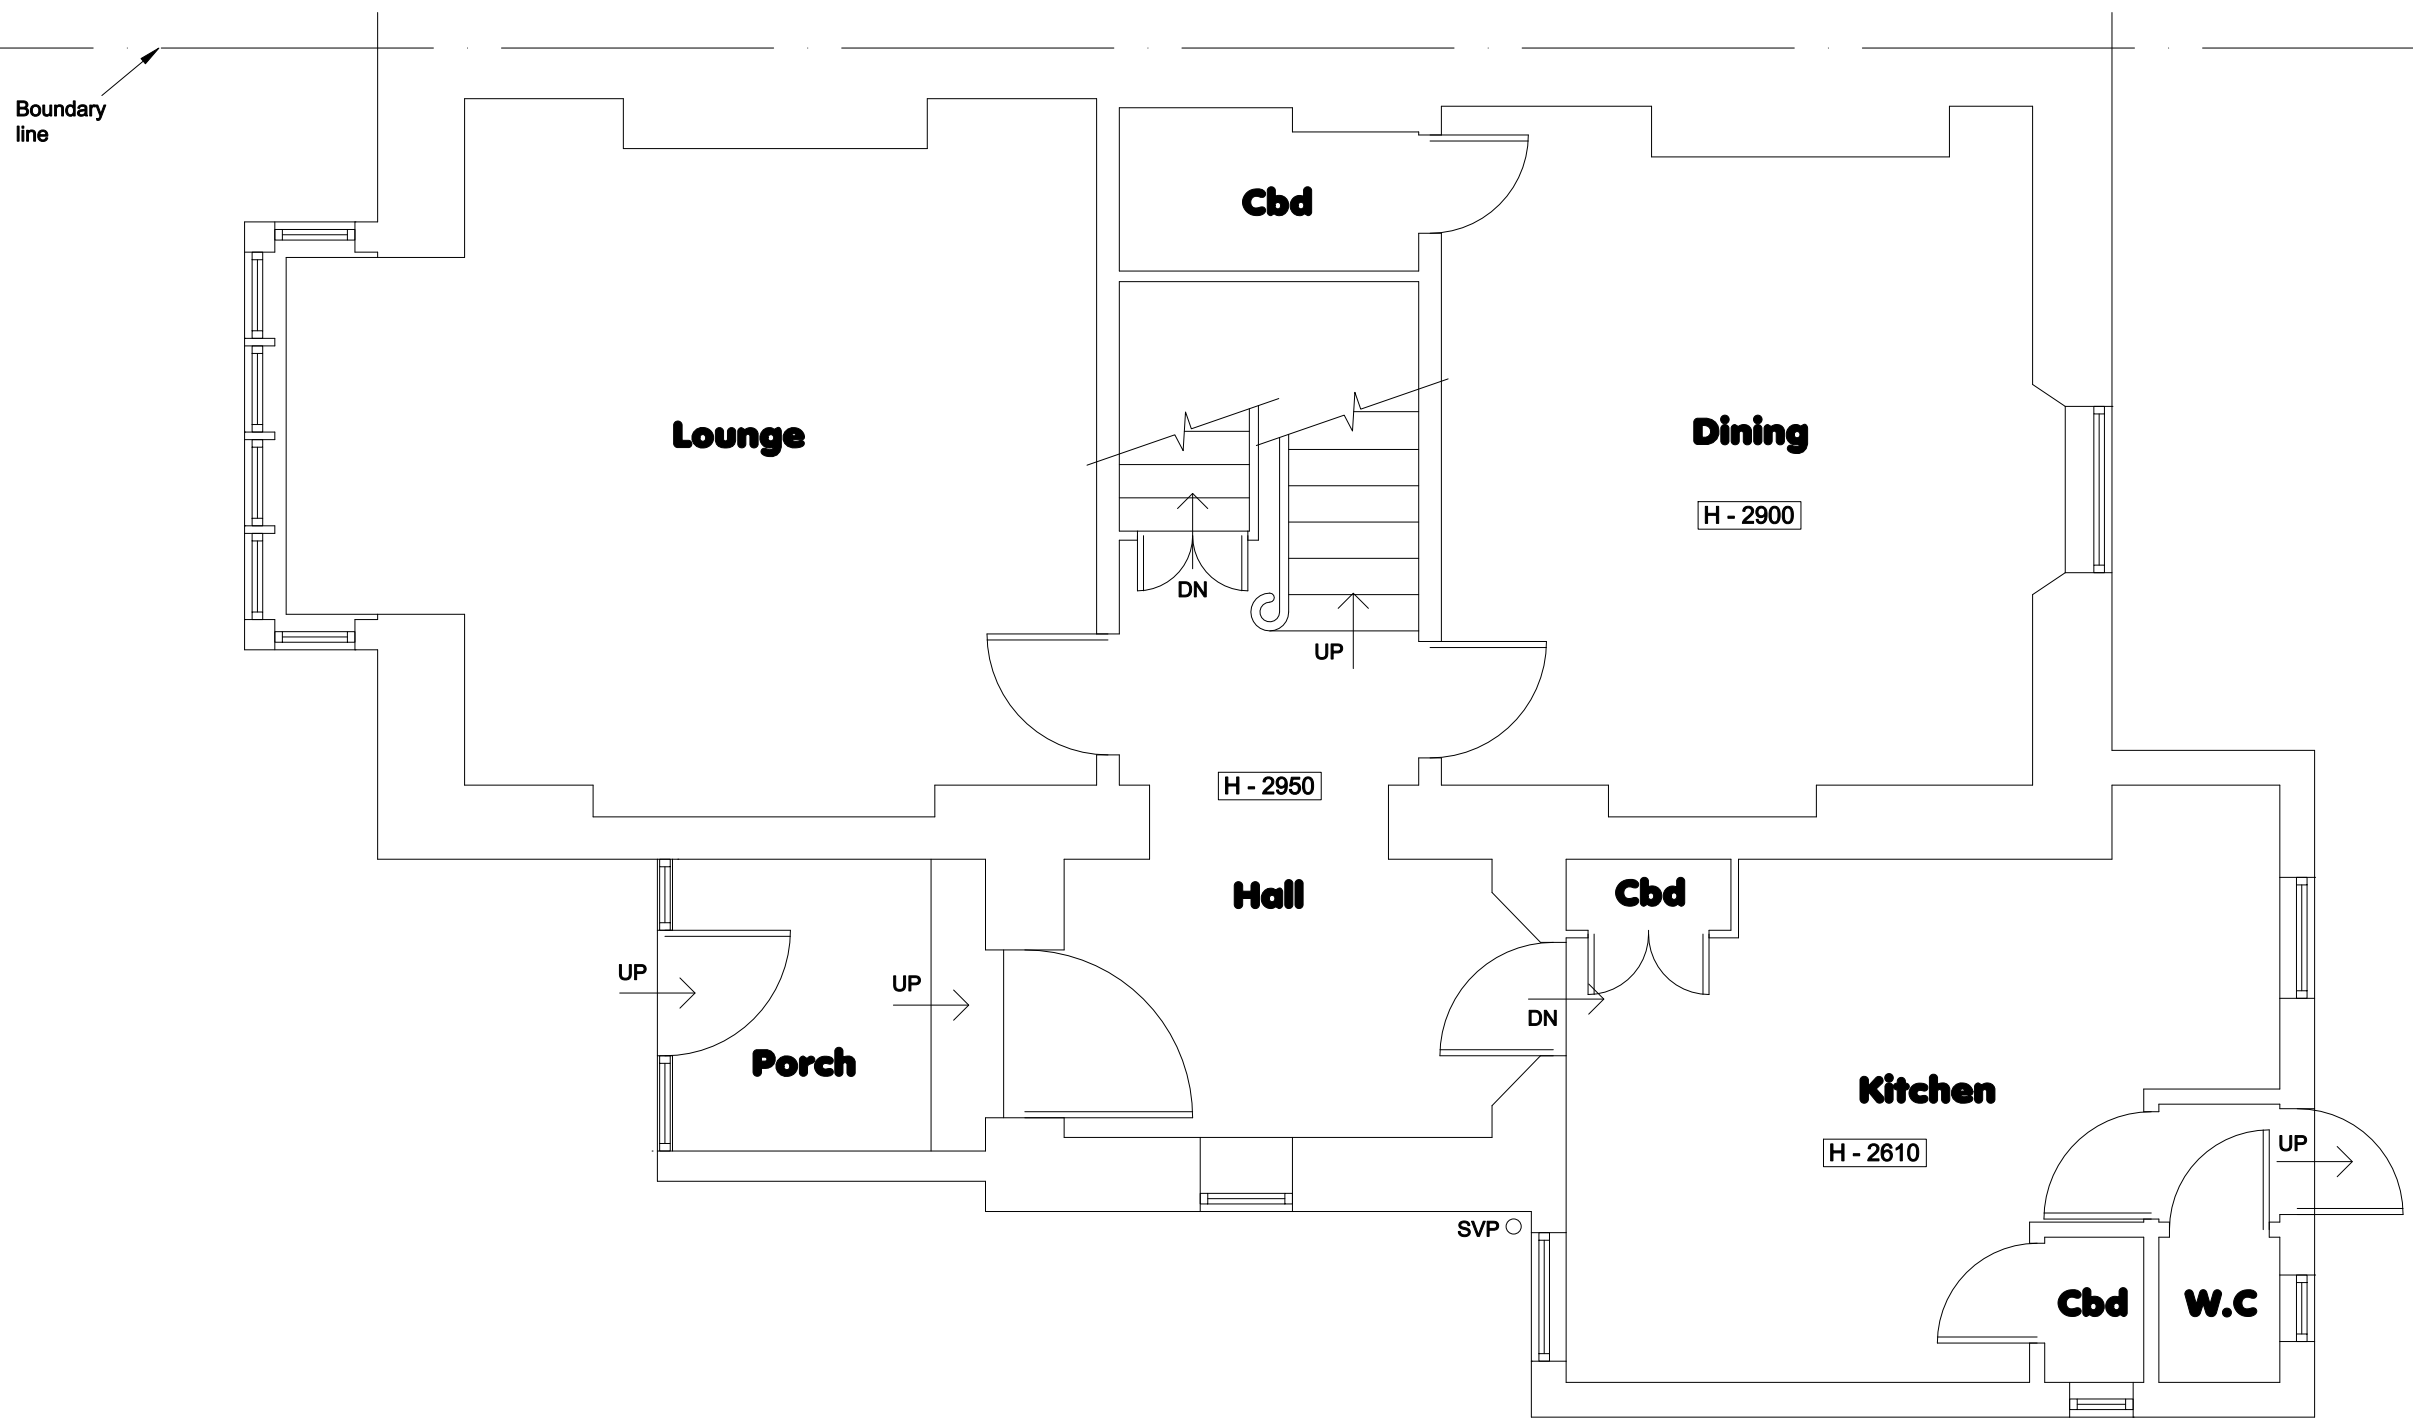

Boundary wall

Clifton Design (Bristol)
 25 Lower Redland Road
 Redland
 Bristol
 BS6 6TB
 0117 973 6000

Rev:	Description of Changes:
-	-
1:50 @ A3	

 

Drawn:	Date:
-	-

Client:
Mr & Mrs P Mitchell
 Address:
38 Wellington Park, Clifton

Postcode:
BS8 2UW
 Date:
Jun 2020

Drawing Title: Ground Floor Plan - Existing
Drawing No: 38/WP/C/01/P
Drawn: D.H Option: - Rev: -