


NOTES:- RESPONSIBILITY IS NOT ACCEPTED FOR ERRORS MADE BY OTHERS IN SCALING FROM THIS DRAWING. ALL CONSTRUCTION INFORMATION SHOULD BE TAKEN FROM FIGURED DIMENSIONS ONLY. ALL DIMENSIONS ARE IN MILLIMETERS.

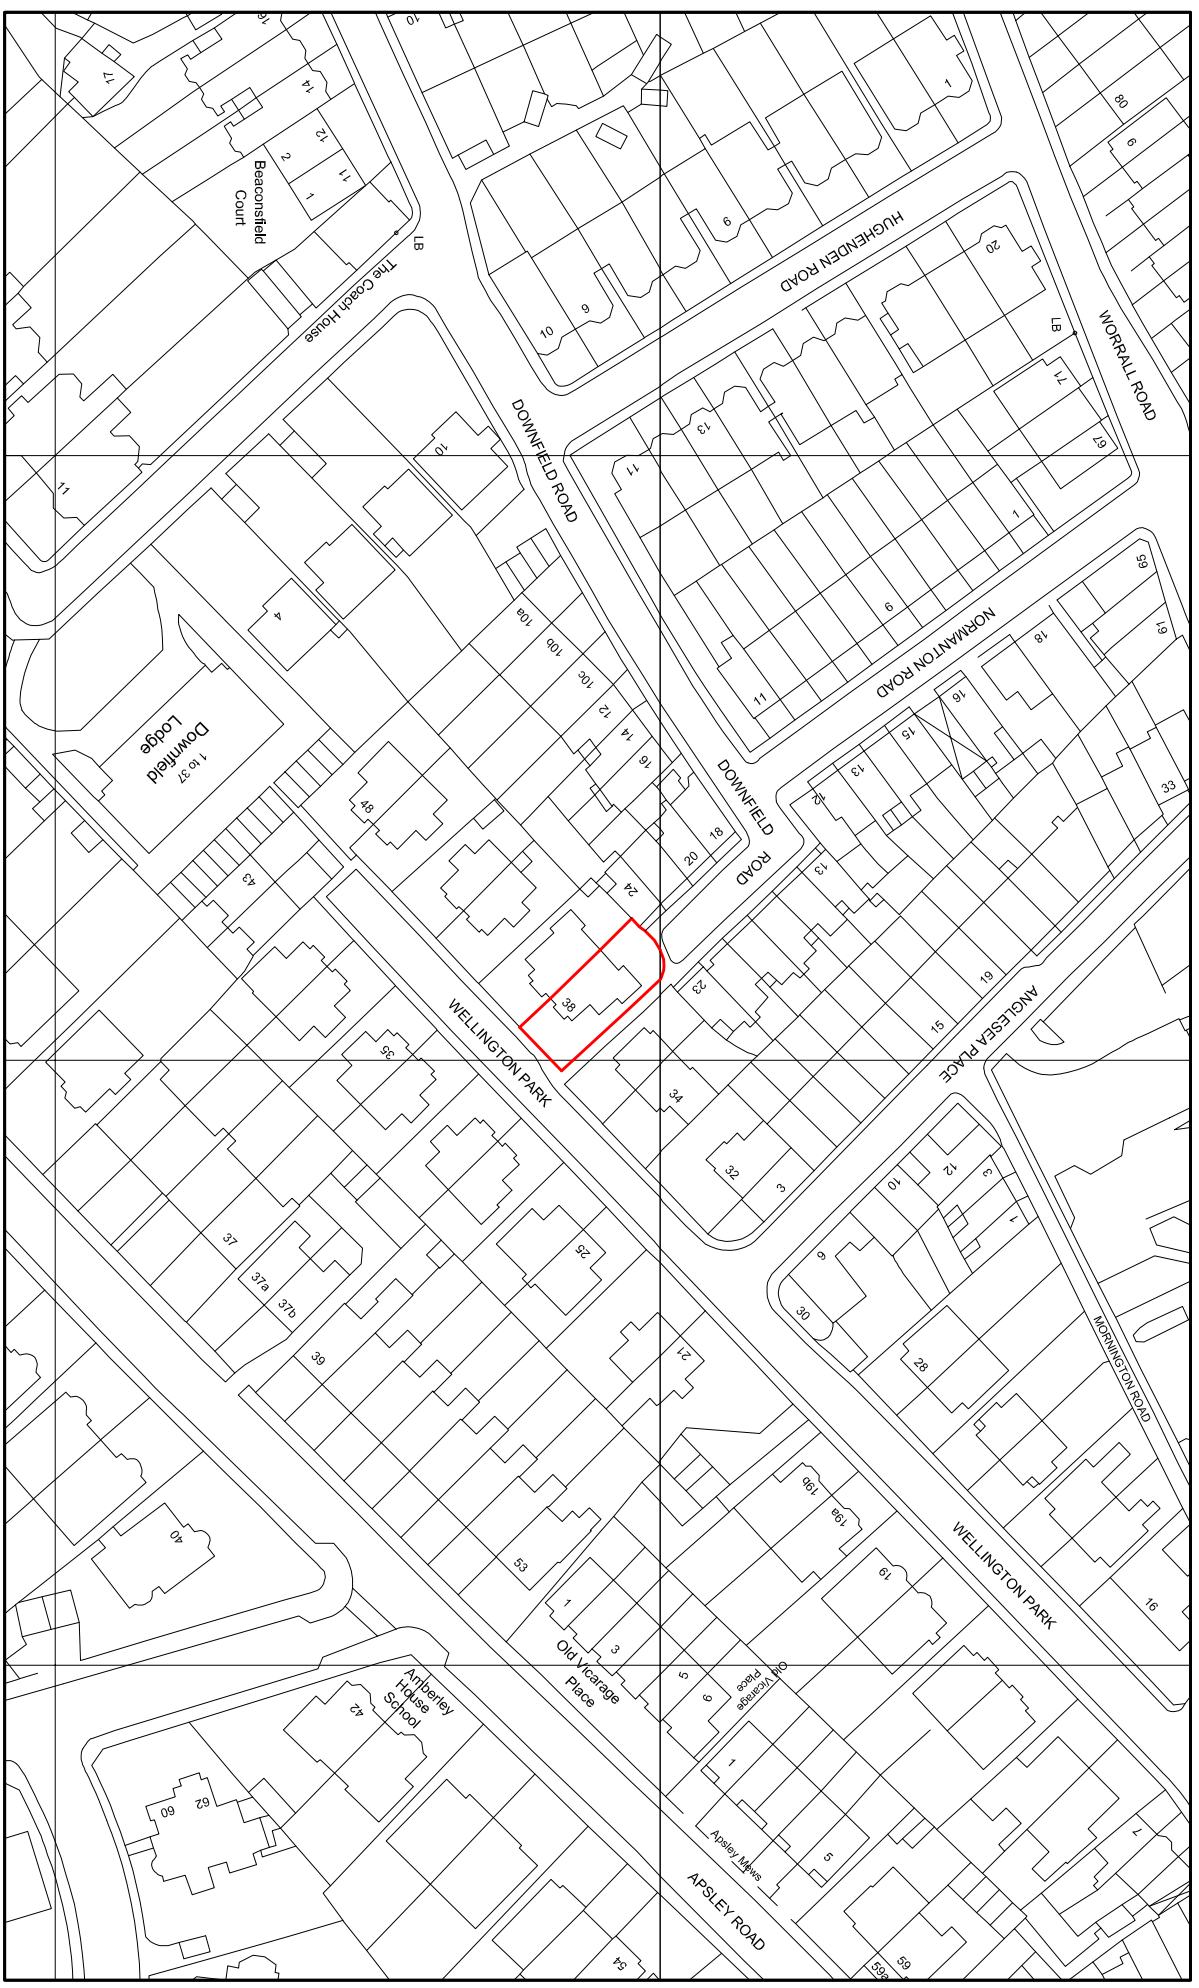

<b>Clifton Design (Bristol)</b> <b>25 Lower Redland Road</b> <b>Bristol</b> <b>BS6 6TB</b> <b>0117 973 6000</b>		<b>Rev:</b> - <b>Description of Changes:</b> - <b>Drawn:</b> - <b>Date:</b> - <b>North:</b>	<b>Client:</b> <b>Mr &amp; Mrs P Mitchell</b> <b>Address:</b> <b>38 Wellington Park, Clifton</b>	<b>Postcode:</b> <b>BS8 2UW</b> <b>Date:</b> <b>Jun 2020</b>	<b>Drawing Title:</b> <b>Site Plan</b> <b>Drawing No: 38/WP/C/00/P</b> <b>Drawn: D.H</b> <b>Option: -</b> <b>Rev: -</b>
<b>1:1250 @ A3</b> 					