


NOTES:- RESPONSIBILITY IS NOT ACCEPTED FOR ERRORS MADE BY OTHERS IN SCALING FROM THIS DRAWING. ALL CONSTRUCTION INFORMATION SHOULD BE TAKEN FROM FIGURED DIMENSIONS ONLY. ALL DIMENSIONS ARE IN MILLIMETERS

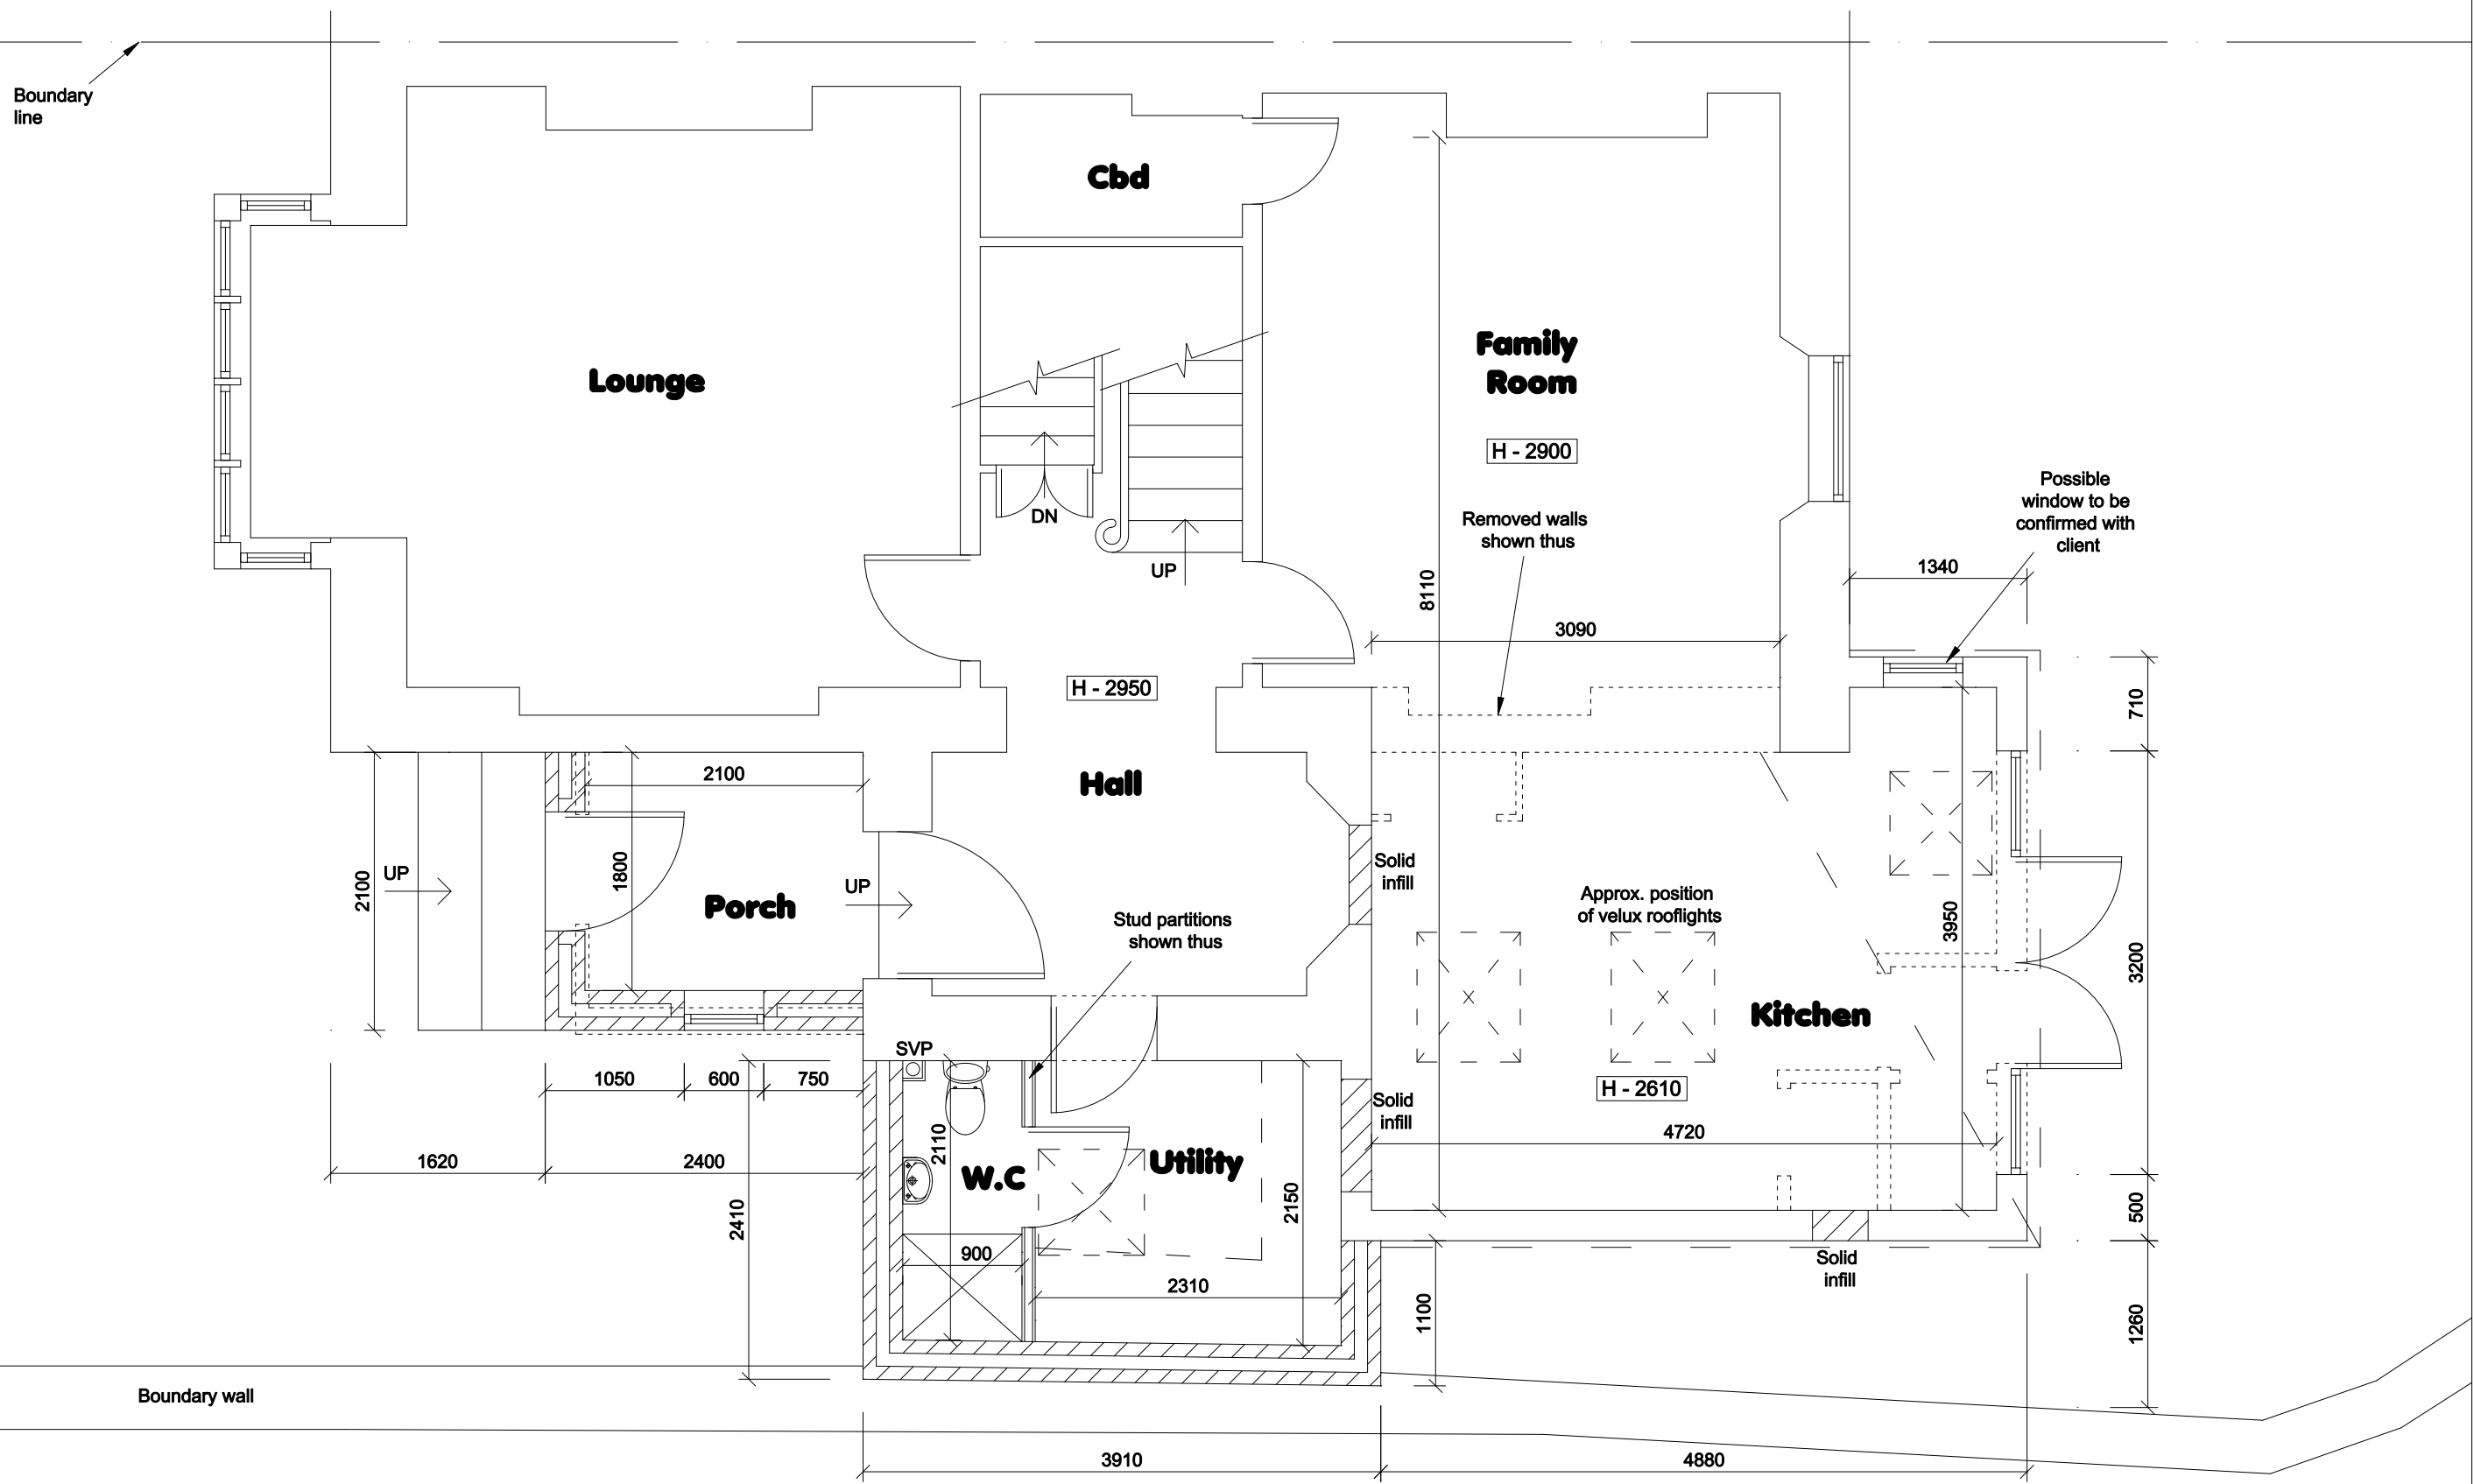

Clifton Design (Bristol)
 25 Lower Redland Road
 Redland
 Bristol
 BS6 6TB
 0117 973 6000

Rev:	Description of Changes:
A	Proposed porch amended
B	Proposed porch amended

Drawn: D.H
 Date: Oct 20
 Dec 20

Client: **Mr & Mrs P Mitchell**
 Address: **38 Wellington Park, Clifton**

Postcode: **BS8 2UW**
 Drawing Title: **Ground Floor Plan - Proposed**
 Date: **Jun 2020**
 Drawing No: **38/WP/C/02/P**
 Drawn: **D.H** Option: - Rev: **B**

1:50 @ A3

