


NOTES:- RESPONSIBILITY IS NOT ACCEPTED FOR ERRORS MADE BY OTHERS IN SCALING FROM THIS DRAWING. ALL CONSTRUCTION INFORMATION SHOULD BE TAKEN FROM FIGURED DIMENSIONS ONLY. ALL DIMENSIONS ARE IN MILLIMETERS

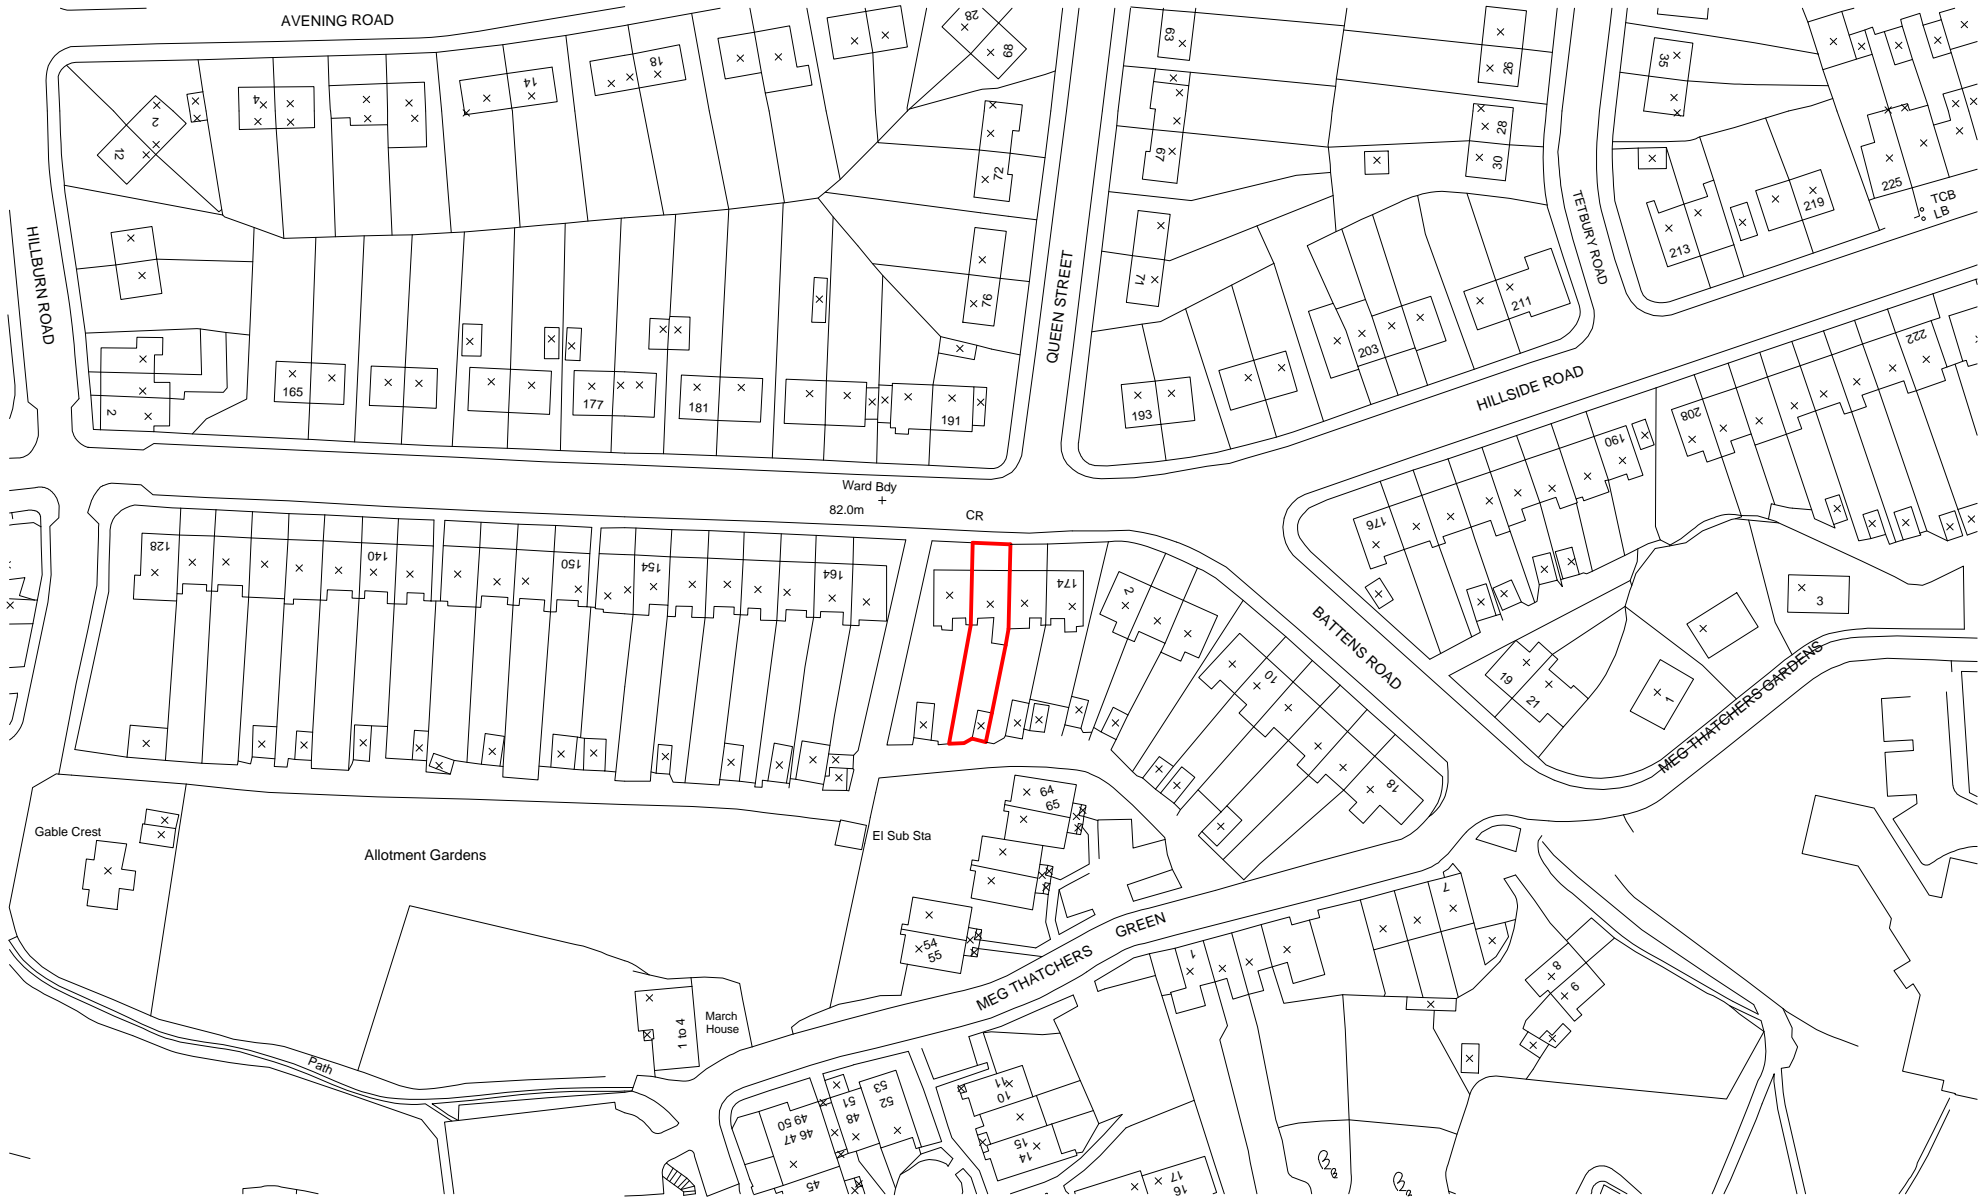

| | | | | | | | | |
|-------------------------------------------------------------------------------------------------|----------------------|-------------------------|--------|-------|--------|-----------------------------------|------------------|--------------------------------------------|
| Clifton Design (Bristol) 25 Lower Redland Road Bristol BS6 6TB 0117 973 6000 | Rev: | Description of Changes: | Drawn: | Date: | North: | Client: | Postcode: | Drawing Title: |
| | - | - | - | - | ↑ | Mr D Brown | BS5 7PR | Site Plan |
| | Scale: 1:1250 | | | | | | Address: | Date: |
| | | | | | | 170 Hillside Rd, St George | July 2015 | Drawn: DM 297x210mm A4 Rev: - |