

Notes

Any variations between stated dimensions and size dimensions should be noted on the drawing. All work to be carried out in accordance with the requirements of the building regulations and the statutory authority regulations in force and British Standards. Do not scale from this drawing. Verify relevant dimensions of the proposed construction work or proposed shop drawings. This drawing is copyright. Health & Safety: All works are to be carried out strictly in accordance with the project Health & safety construction plan.


Date	By	Rev	Description
08/12/20	RF	P1	P1 Issue

All dimensions are approximate and from dimensions given. Any work carried out should not use dimensions from this drawing

Project
**Beth & Andy's Flat,
21 Downleaze**

Drawing Title
**1st Floor Plan,
As Existing**

Drawn	Checked	Approved	Date Created
RF	-	-	23.08.20
Project Number	Scale	Original sheet size	
14/73	1 : 50	A3	
Drawing Number	Rev		
1020-001	P1		

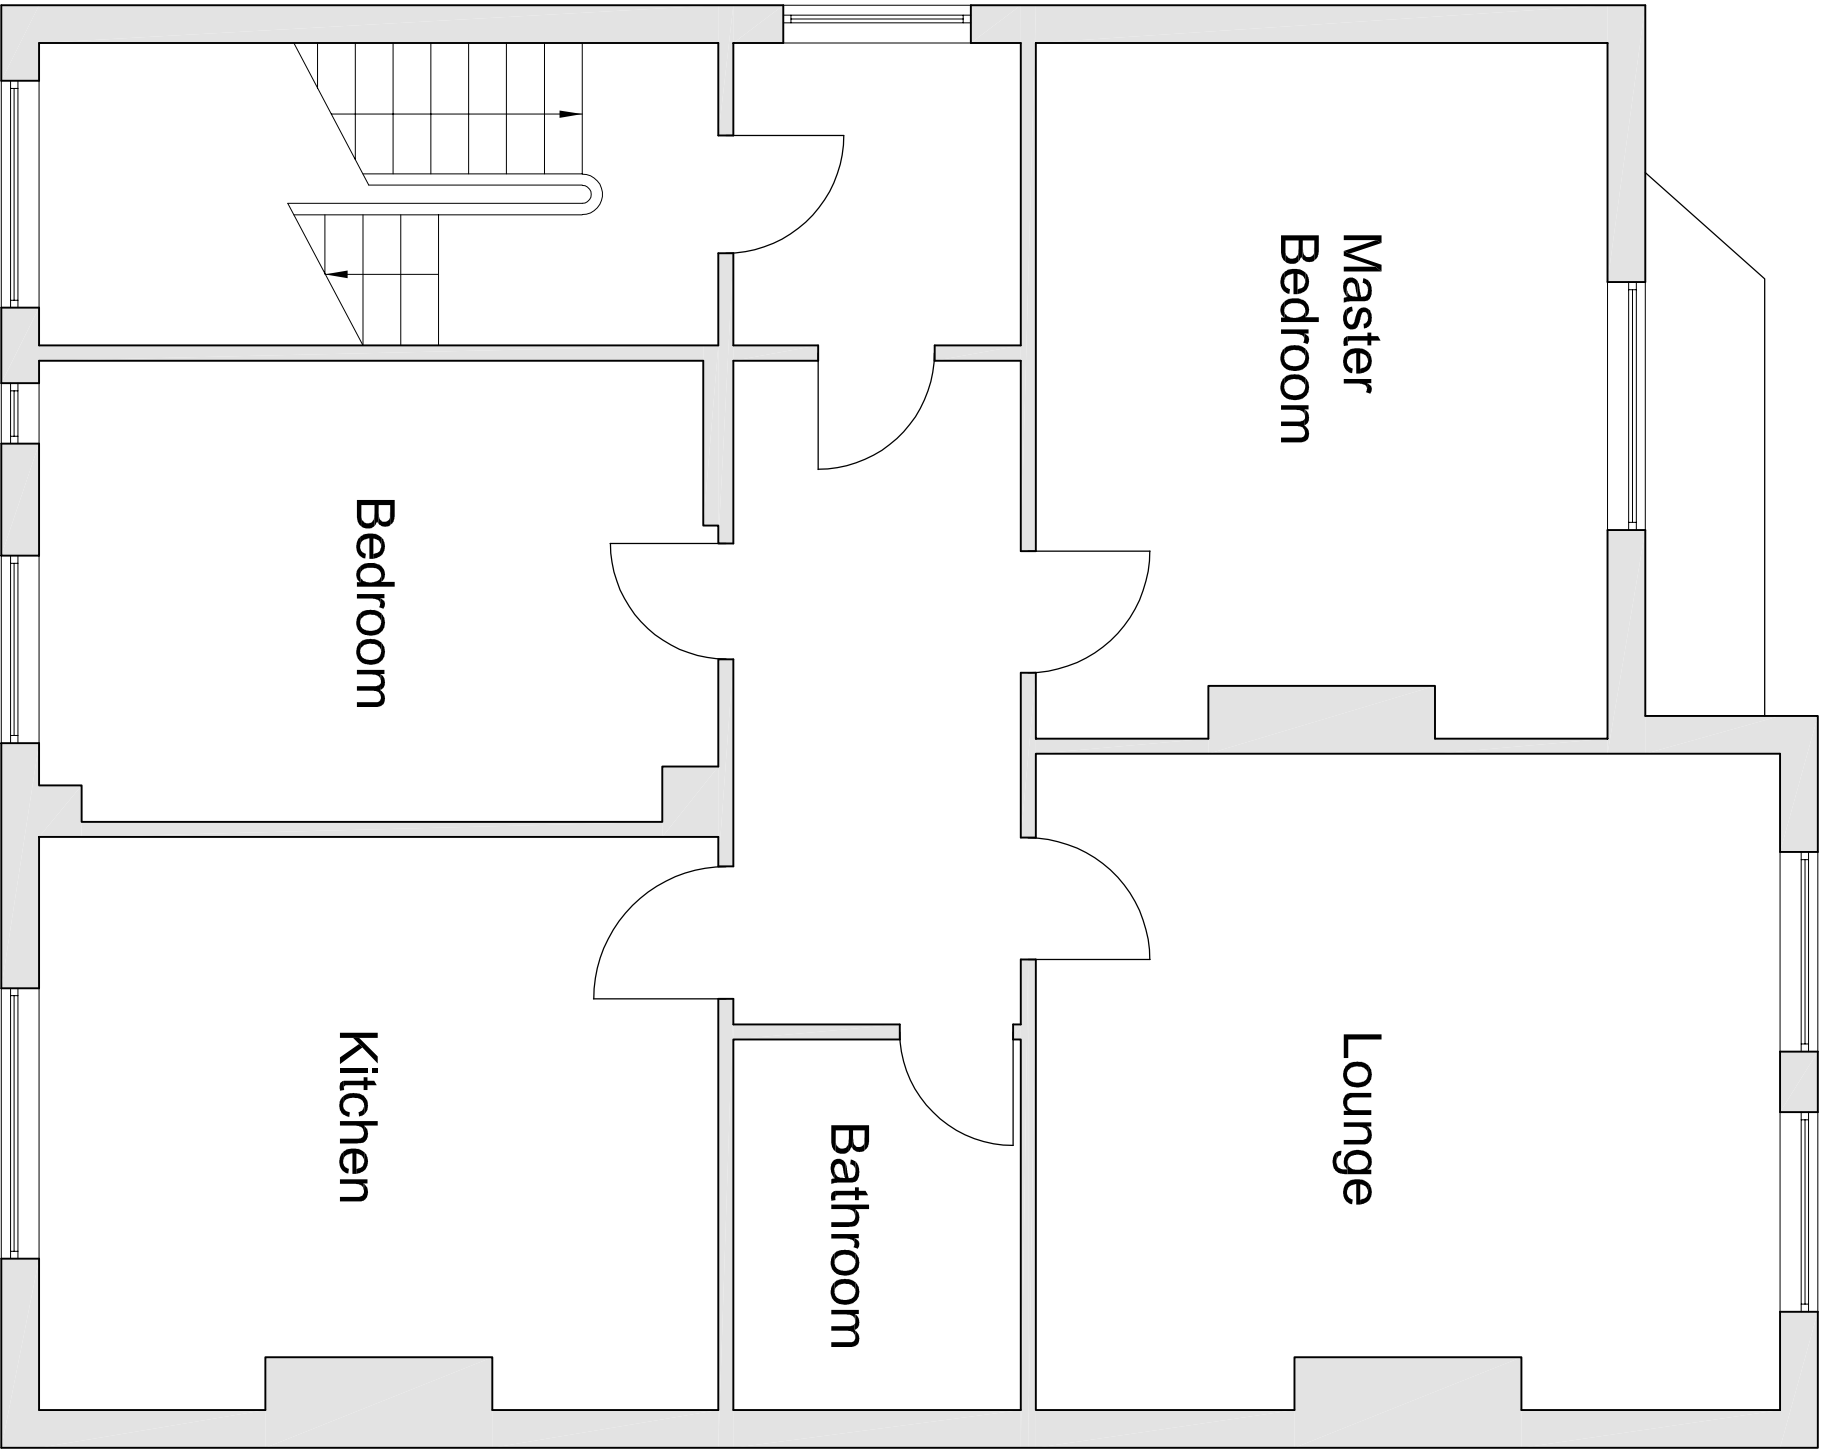

As Existing 1:50

