


0m 3m
 1:100 @ A3

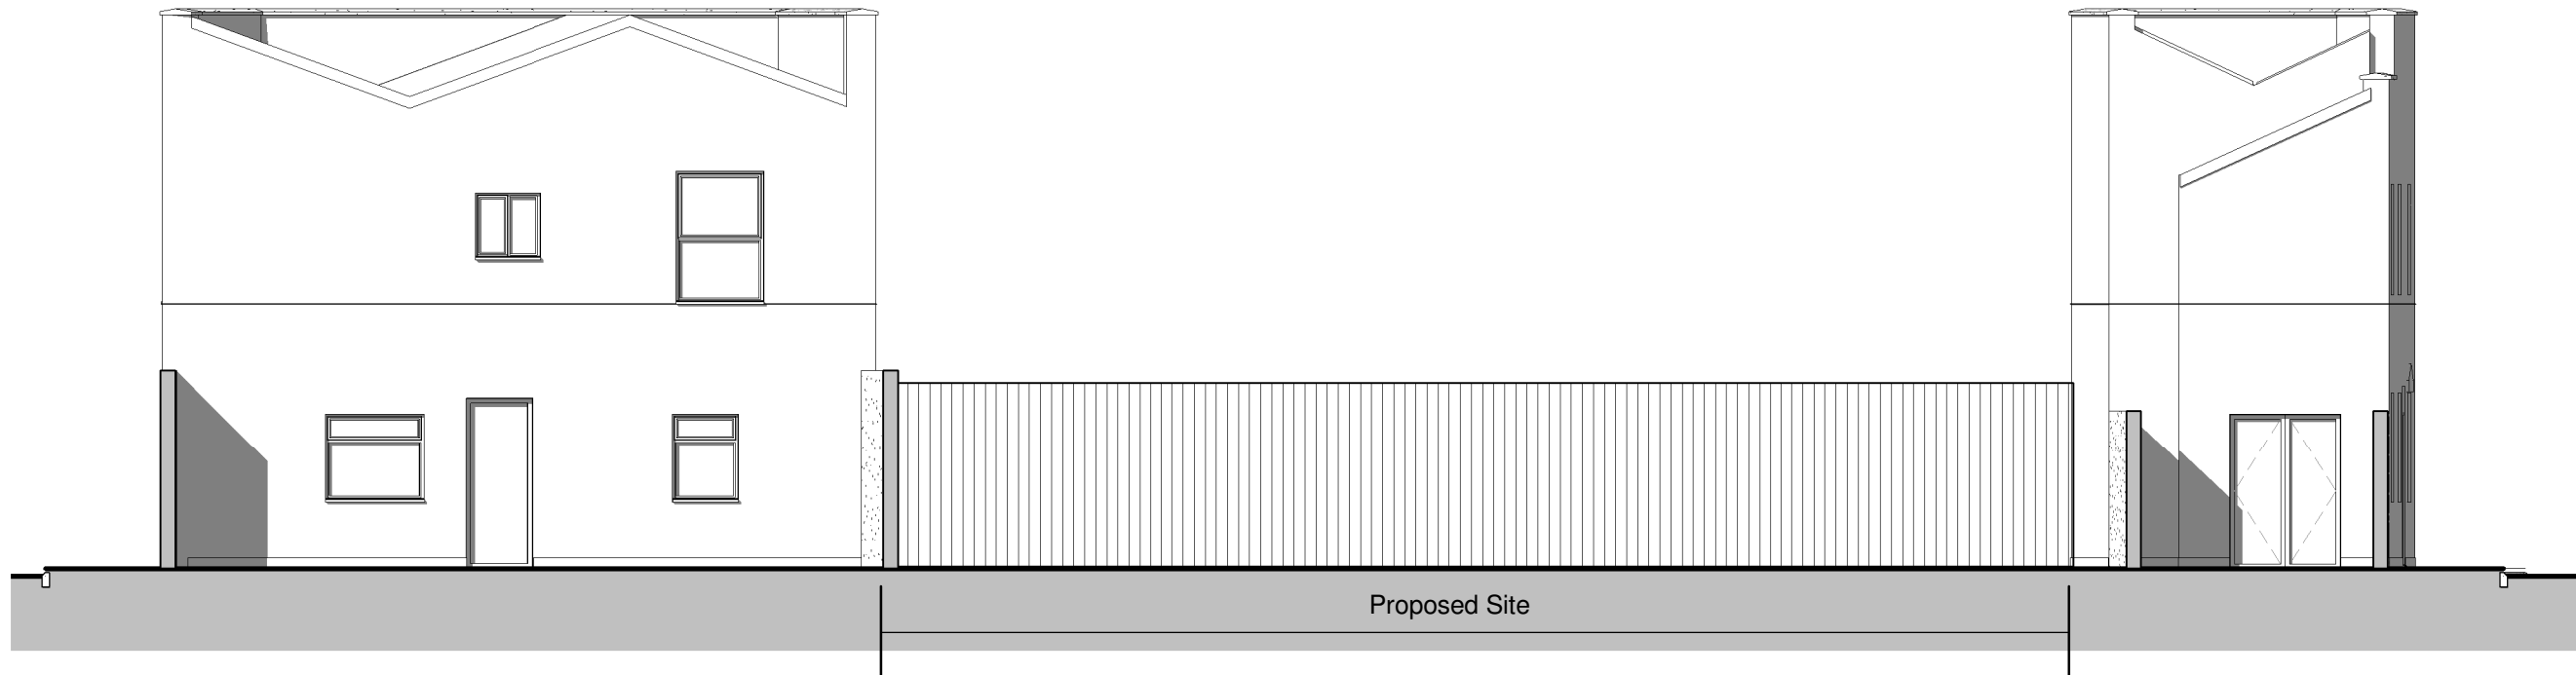

1 North Elevation - Existing
 501 1 : 100

P1 Revision 1 23.12.2020

Revision	Description	Date
Partner	Drawn	Date Created
TM	TS	16.12.2020

Project
Brook Road

Title
North Elevation - Existing

Drawing Reference
 20112 - OA - XX - 00 - E - A - 501

Proj Ref	Origin	Volume	Level	Type	Role	Drawing No.
Drawing No	Revision	Status				
501	P1	S0				

Scale
 1 : 100 @ A3

OXFORDARCHITECTS

Bagley Croft, Hinksey Hill, Oxford, OX1 5BS
 T. 01865 329100
 The Workshop, 254 Southmead Road, Bristol, BS10 5EN
 T. 0117 9581500



www.oxford-architects.com