


0m 3m
 1:100 @ A3

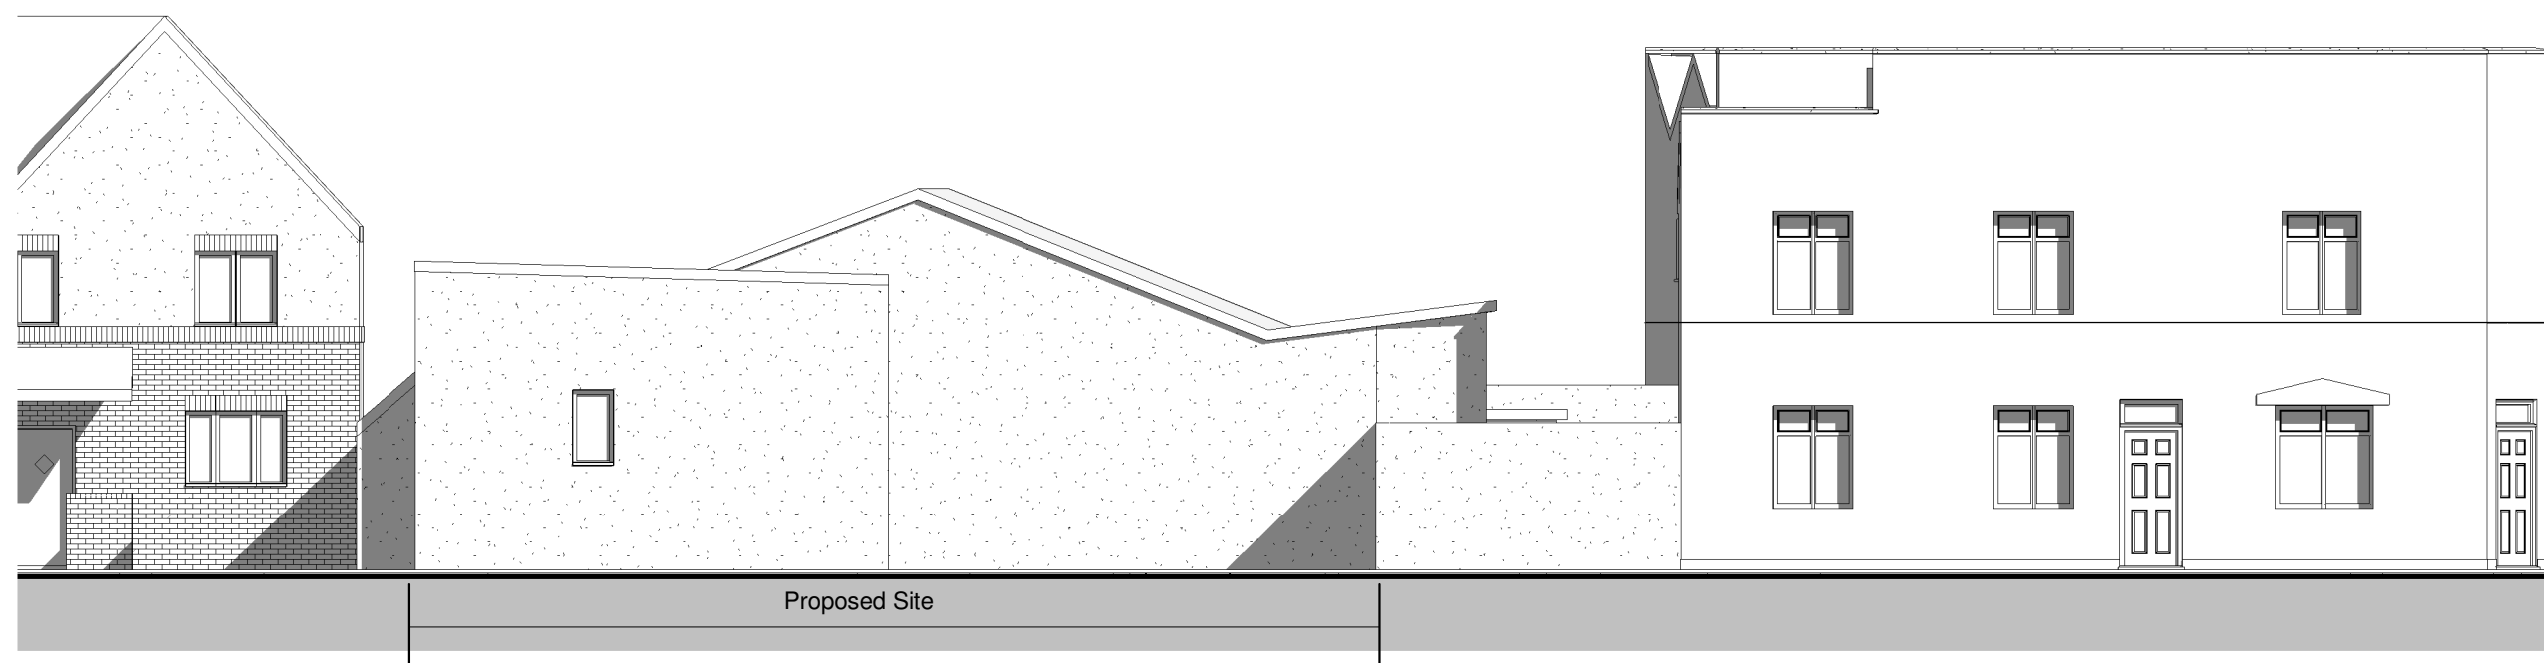

1 West Elevation - Existing
 502 1 : 100

P2 Drawing Updated 14.01.2021
 P1 Revision 1 23.12.2020

Revision	Description	Date
Partner	Drawn	Date Created
TM	TS	16.12.2020

Project
 Brook Road

Title
 West Elevation - Existing

Drawing Reference
 20112 - OA - XX - 00 - E - A - 502

Proj Ref - Origin - Volume - Level - Type - Role - Drawing No.

Drawing No	Revision	Status
502	P2	S0

Scale
 1 : 100 @ A3

OXFORDARCHITECTS

Bagley Croft, Hinksey Hill, Oxford, OX1 5BS
 T. 01865 329100

The Workshop, 254 Southmead Road, Bristol, BS10 5EN
 T. 0117 9581500



www.oxford-architects.com