


0m 3m
 1:100 @ A3

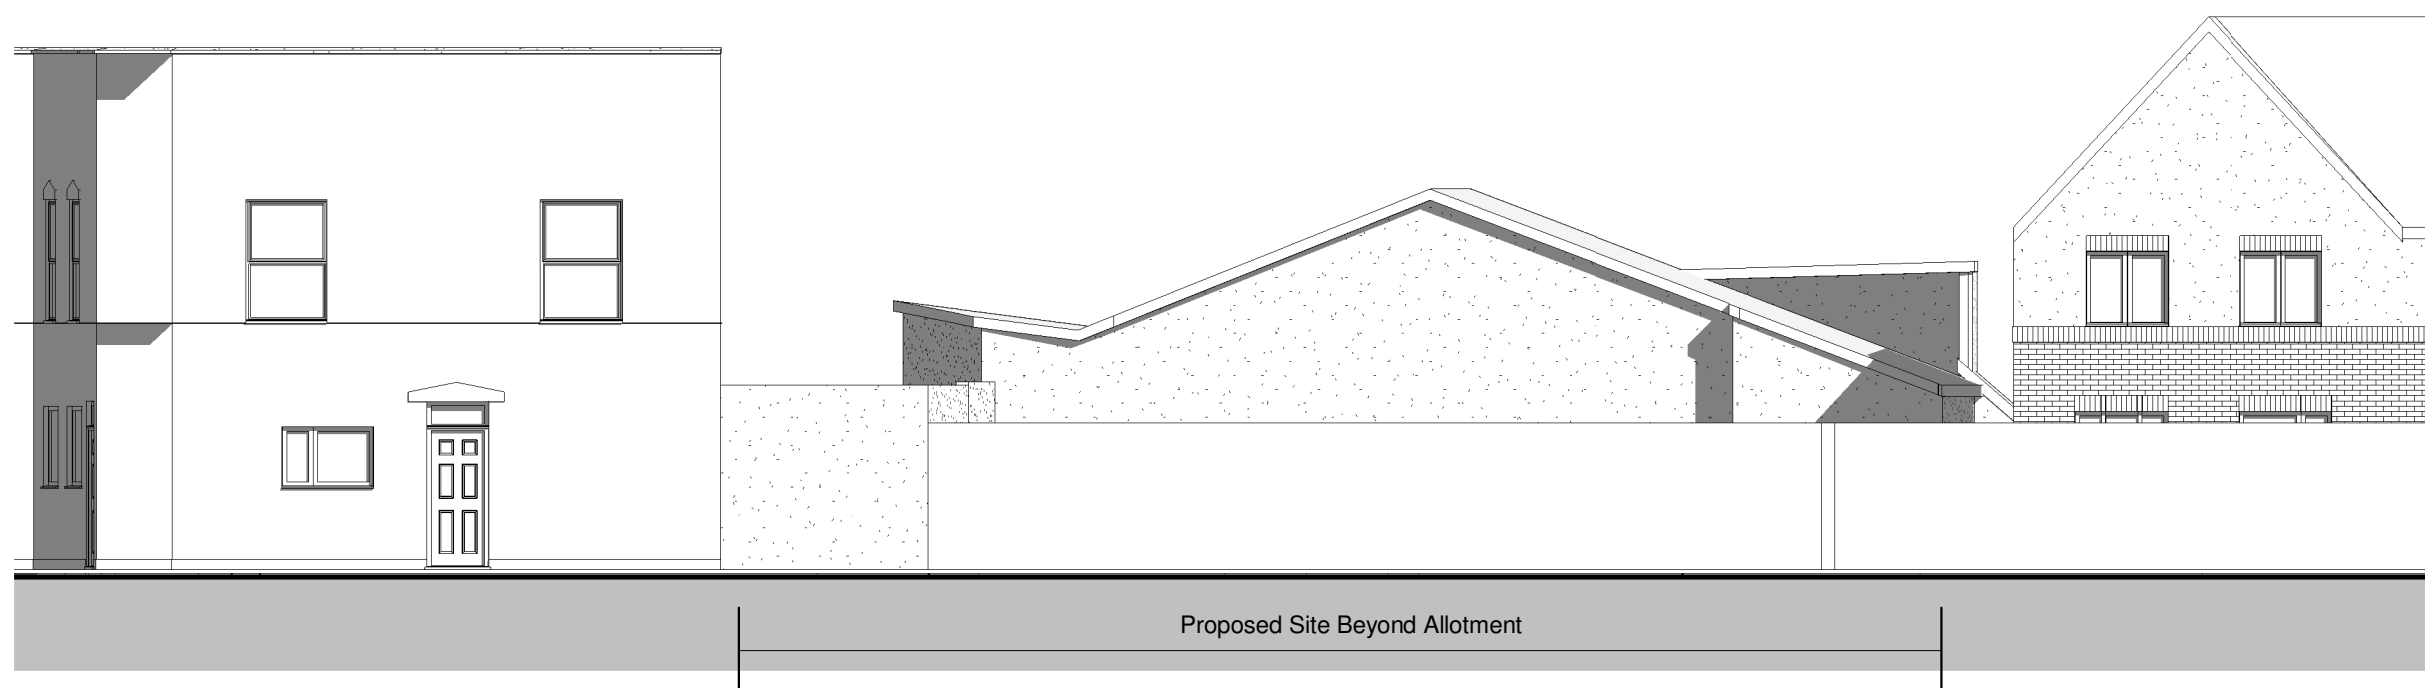

1 East Elevation - Existing
 503 1 : 100

P1 Revision 1 23.12.2020

Revision	Description	Date
TM	Drawn	Date Created
	TS	16.12.2020

Project
Brook Road

Title
East Elevation - Existing

Drawing Reference
 20112 - OA - XX - 00 - E - A - 503

Proj Ref - Origin - Volume - Level - Type - Role - Drawing No.

Drawing No	Revision	Status
503	P1	S0

Scale
 1 : 100 @ A3

OXFORDARCHITECTS

Bagley Croft, Hinksey Hill, Oxford, OX1 5BS
 T. 01865 329100

The Workshop, 254 Southmead Road, Bristol, BS10 5EN
 T. 0117 9581500



www.oxford-architects.com