

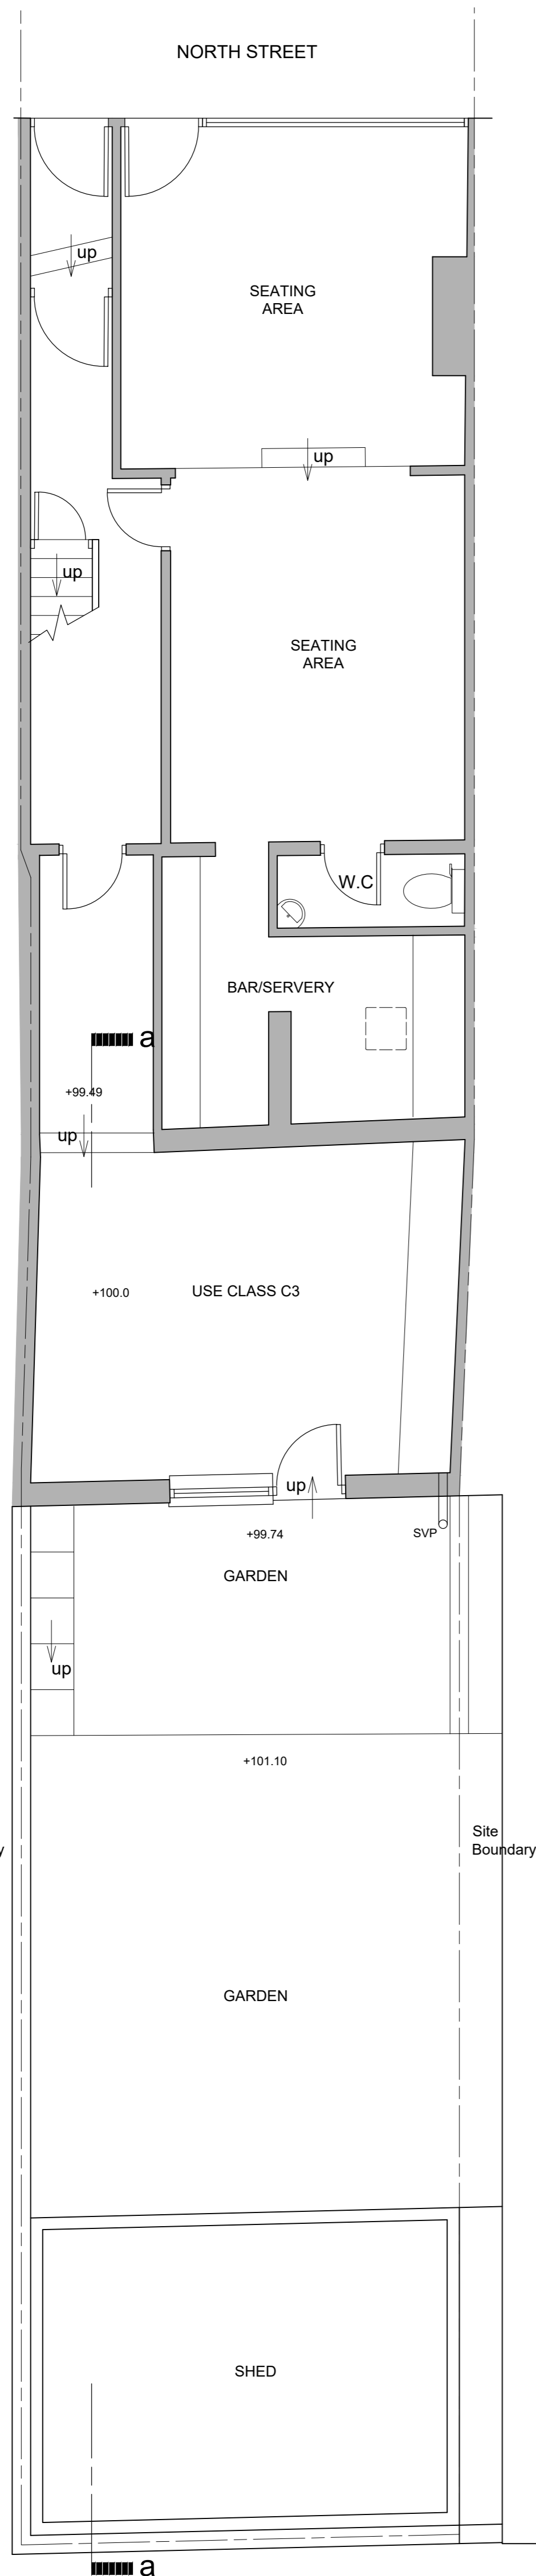


**Notes:**

Copyright for these drawings remains with Engage Architecture Ltd. All dimensions to be checked on site prior to construction. Any discrepancies to be reported immediately.

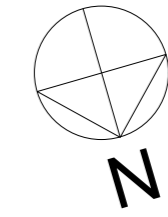

GROUND FLOOR - EXISTING

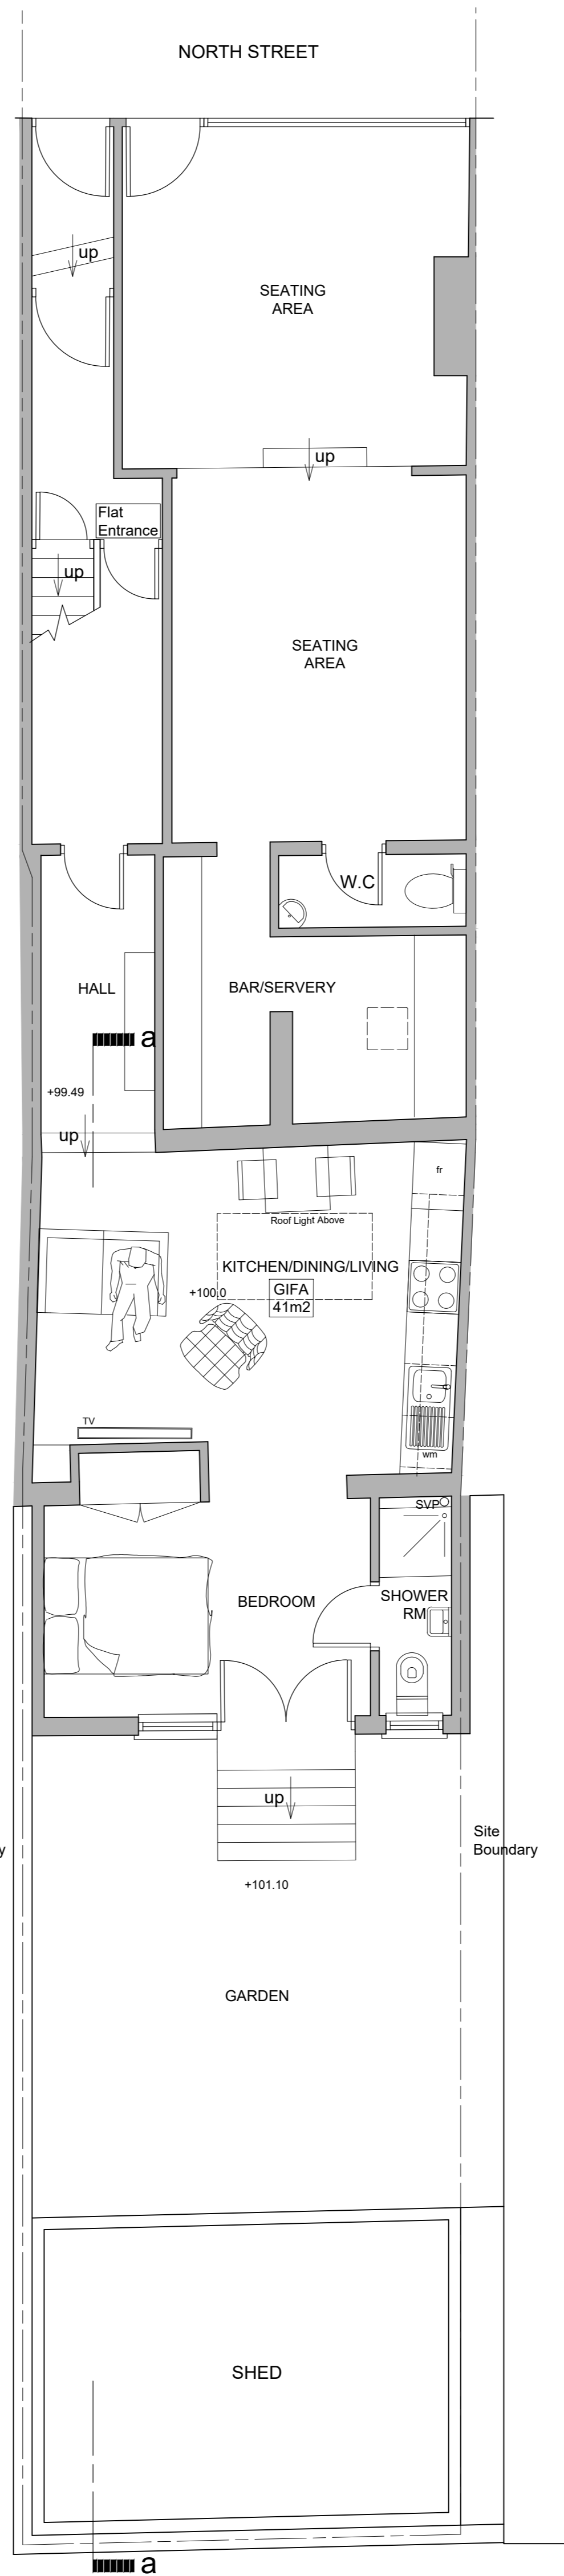

GROUND FLOOR - PROPOSED

REVISION	DATE	NOTES	DRAWN
-	-	-	-

**engage**  
ARCHITECTURE

**ENGAGE ARCHITECTURE LTD**

59 Calcott Road  
Knowle  
Bristol  
BS4 2HE  
T:0117 379 0068  
M:07817 104 066  
rob@engagearch.co.uk

**Project Information**

298 North Street  
Bristol  
BS3 1JU

**Drawing Information**

Drawing Name  
Ground Floor Plan  
Existing & Proposed

Drawing Number	376-PL-GA-01
Scale	1:50
Drawn by	rb
Date	December 20
Revision Date	-
Revision Number	-
Revision Notes	-
Paper Size	A1