



GROUND FLOOR PLAN - EXISTING

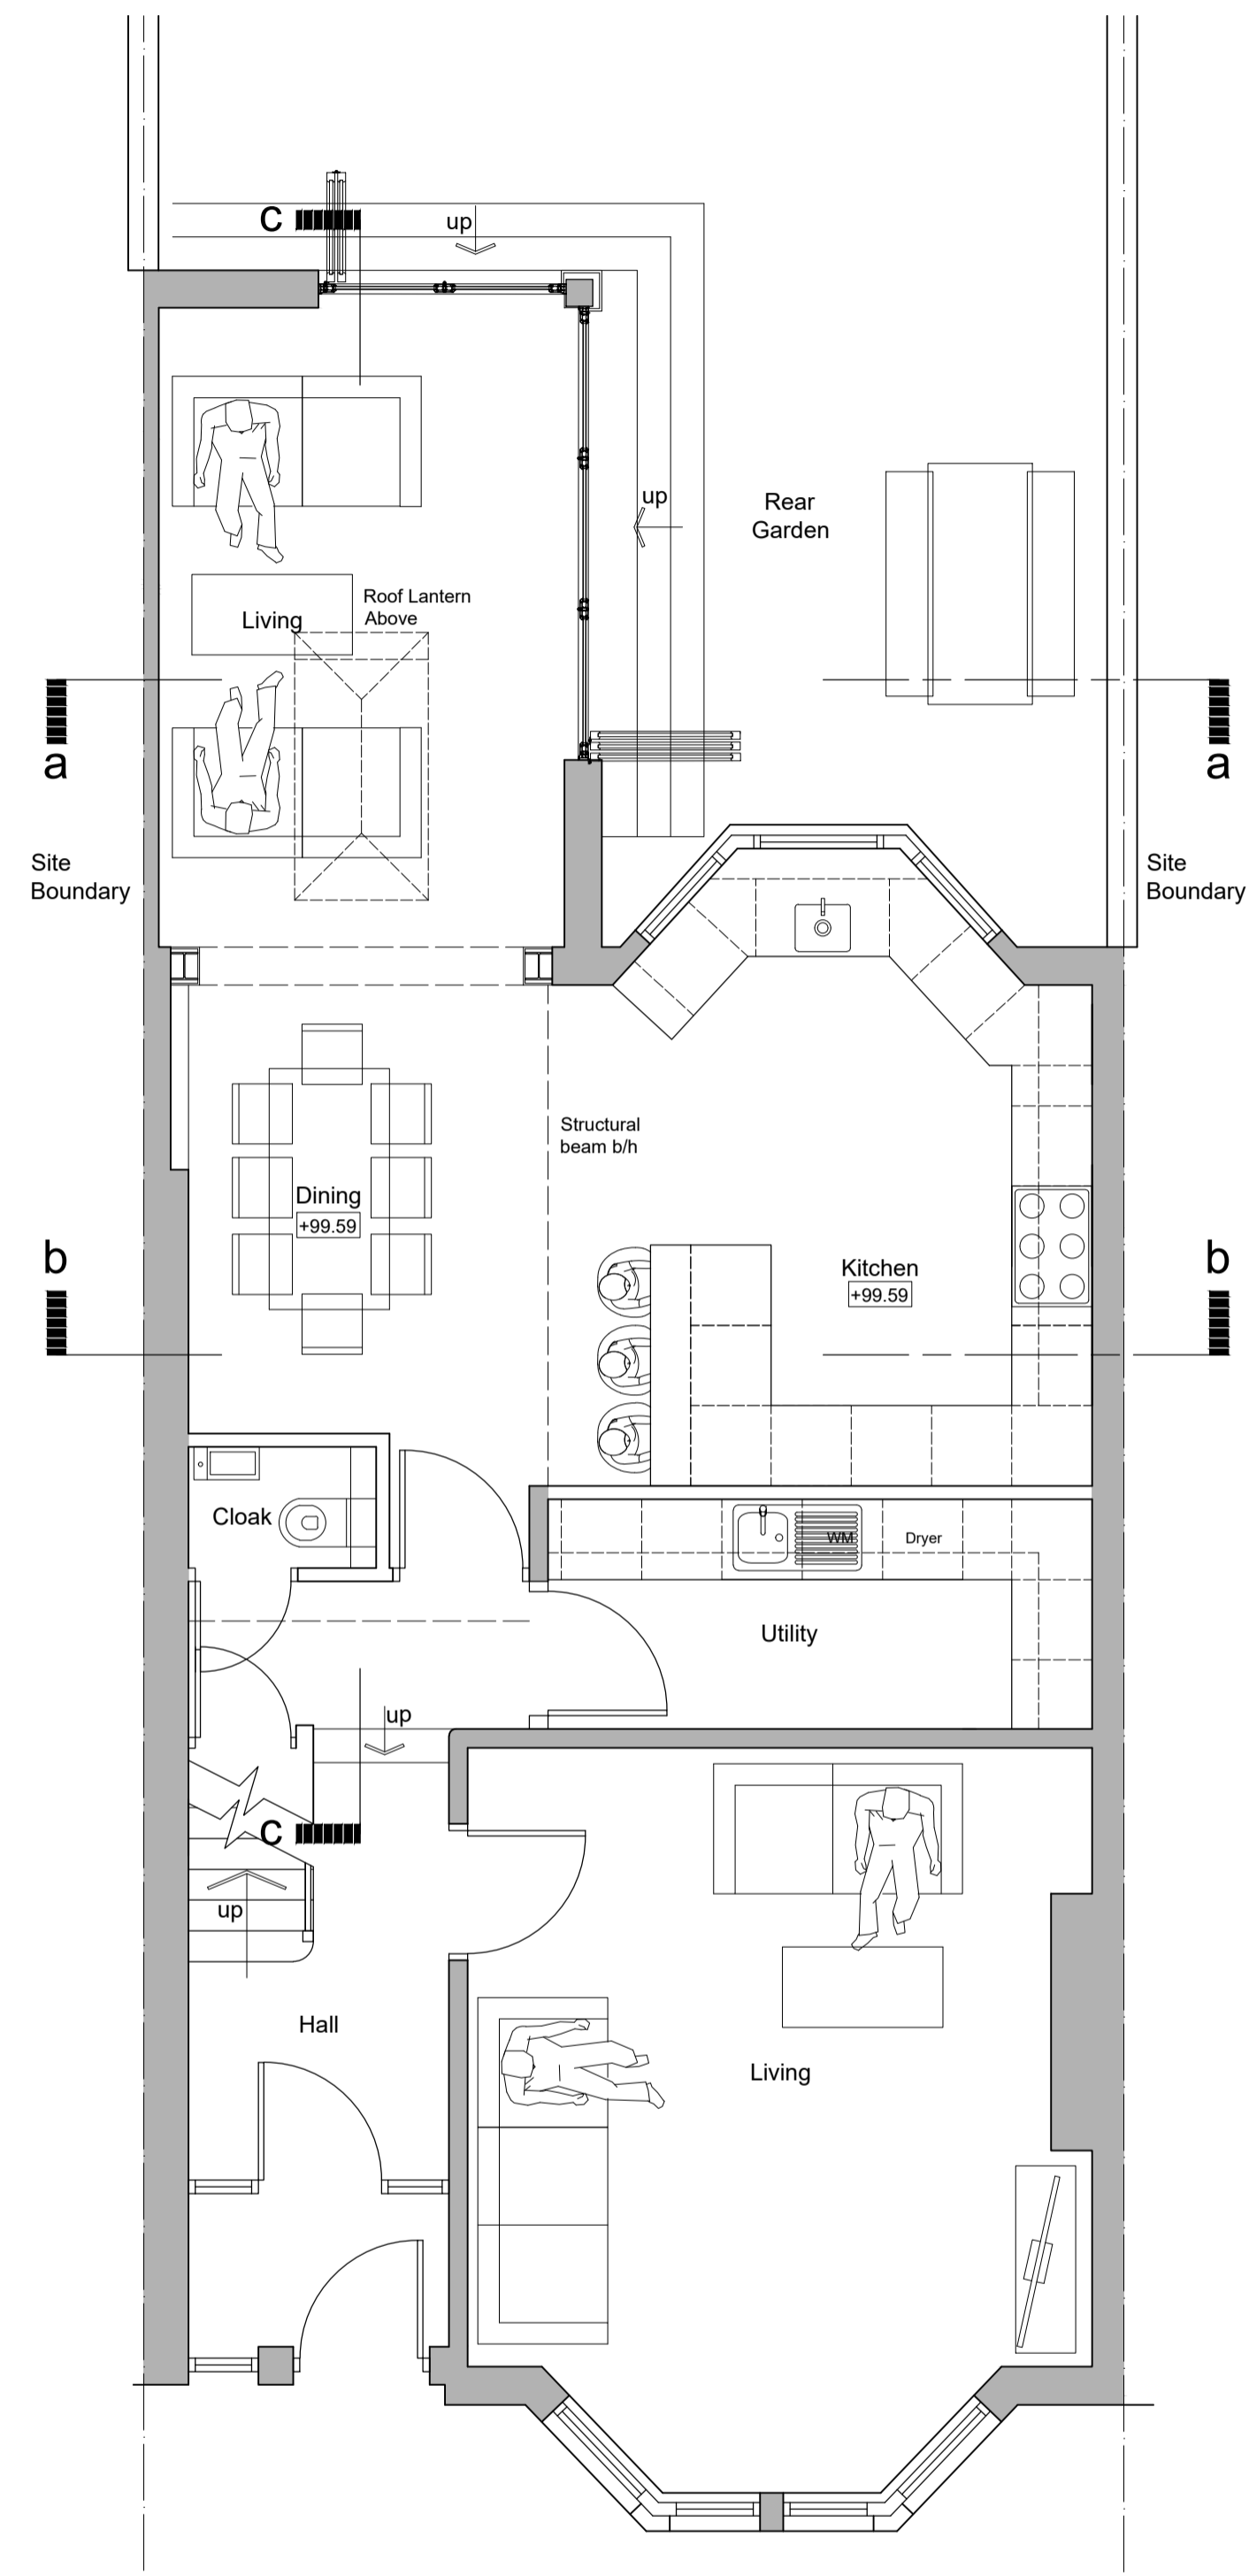

GROUND FLOOR PLAN - PROPOSED

Notes:

Copyright for these drawings remains with Engage Architecture Ltd. All dimensions to be checked on site prior to construction. Any discrepancies to be reported immediately.

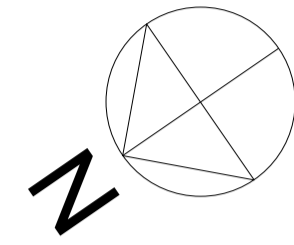

REVISION	DATE	NOTES	DRAWN
-	-	-	-



ENGAGE ARCHITECTURE LTD

59 Calcott Road
 Knowle
 Bristol
 BS4 2HE
 T:0117 379 0068
 M:07817 104 066
 rob@engagearch.co.uk

Project Information

55 Manor Park
 Bristol
 BS6 7HW

Drawing Information

Drawing Name
 Ground Floor Plans
 -

Drawing Number	378-PL-GA-01
Scale	1:50
Drawn by	rb
Date	Jan 21
Revision Date	-
Revision Number	-
Revision Notes	-
Paper Size	A1