

NOTE: ALL DIMENSIONS DENOTED  
THUS \* ARE SITE DIMS  
& TO BE CHECKED.




110 mm Ø SOIL & VENT PIPE  
TAKEN UP UNDERSIDE OF  
ROOF TO DISCHARGE MIN.  
900 mm ABOVE ROOF  
WINDOW

15 L/S MECHANICAL  
EXTRACTOR IN POSITION  
TO BE AGREED  
WITH MIN. 20 MINUTE  
OVERRUN

6 L/S MECHANICAL  
EXTRACTOR WITH  
MIN. 20 MINUTE  
OVERRUN

Fit 2 No  
HORNIT CLUB  
BIKA LAKES.

GROUND FLOOR PLAN

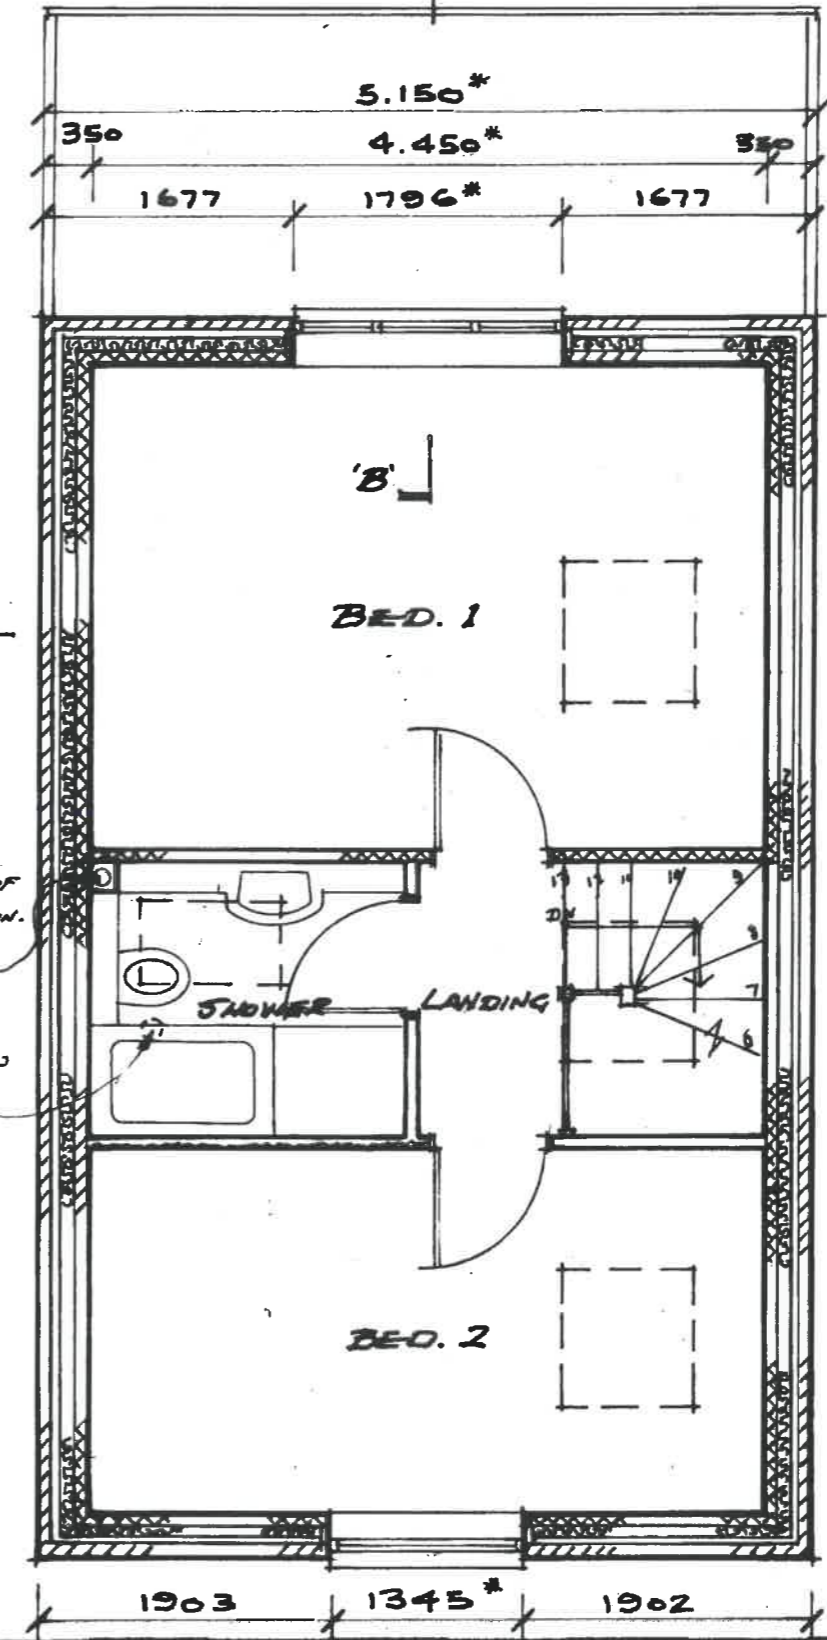

FIRST FLOOR PLAN

<b>JOHN D THOMAS</b> ARCHITECTURAL SERVICES 3 VINE HOUSE GARDENS CHARD SOMERSET TA20 2BZ TEL: 01480 394254 e-mail: jthomdcdrawps@gmail.com	PROJECT DWELLING ON LAND TO REAR OF 11, DEAN LANE, BRISTOL. BS3 1DB	PROJECT NO 848	DRWG NO 01
	DRAWING PLANS	SCALE 1:50	DATE Nov. '20