


This drawing is the copyright of Sintaa and should not be reproduced in whole or in part or used in any manner whatsoever without their written permission.

Do Not scale off this drawing, use only figured dimensions and report any discrepancies or omissions to the Architect immediately.

All dimension should be verified on site before proceeding with the work.


All dimension are in millimeters.

rev.	date	description
-	-	-

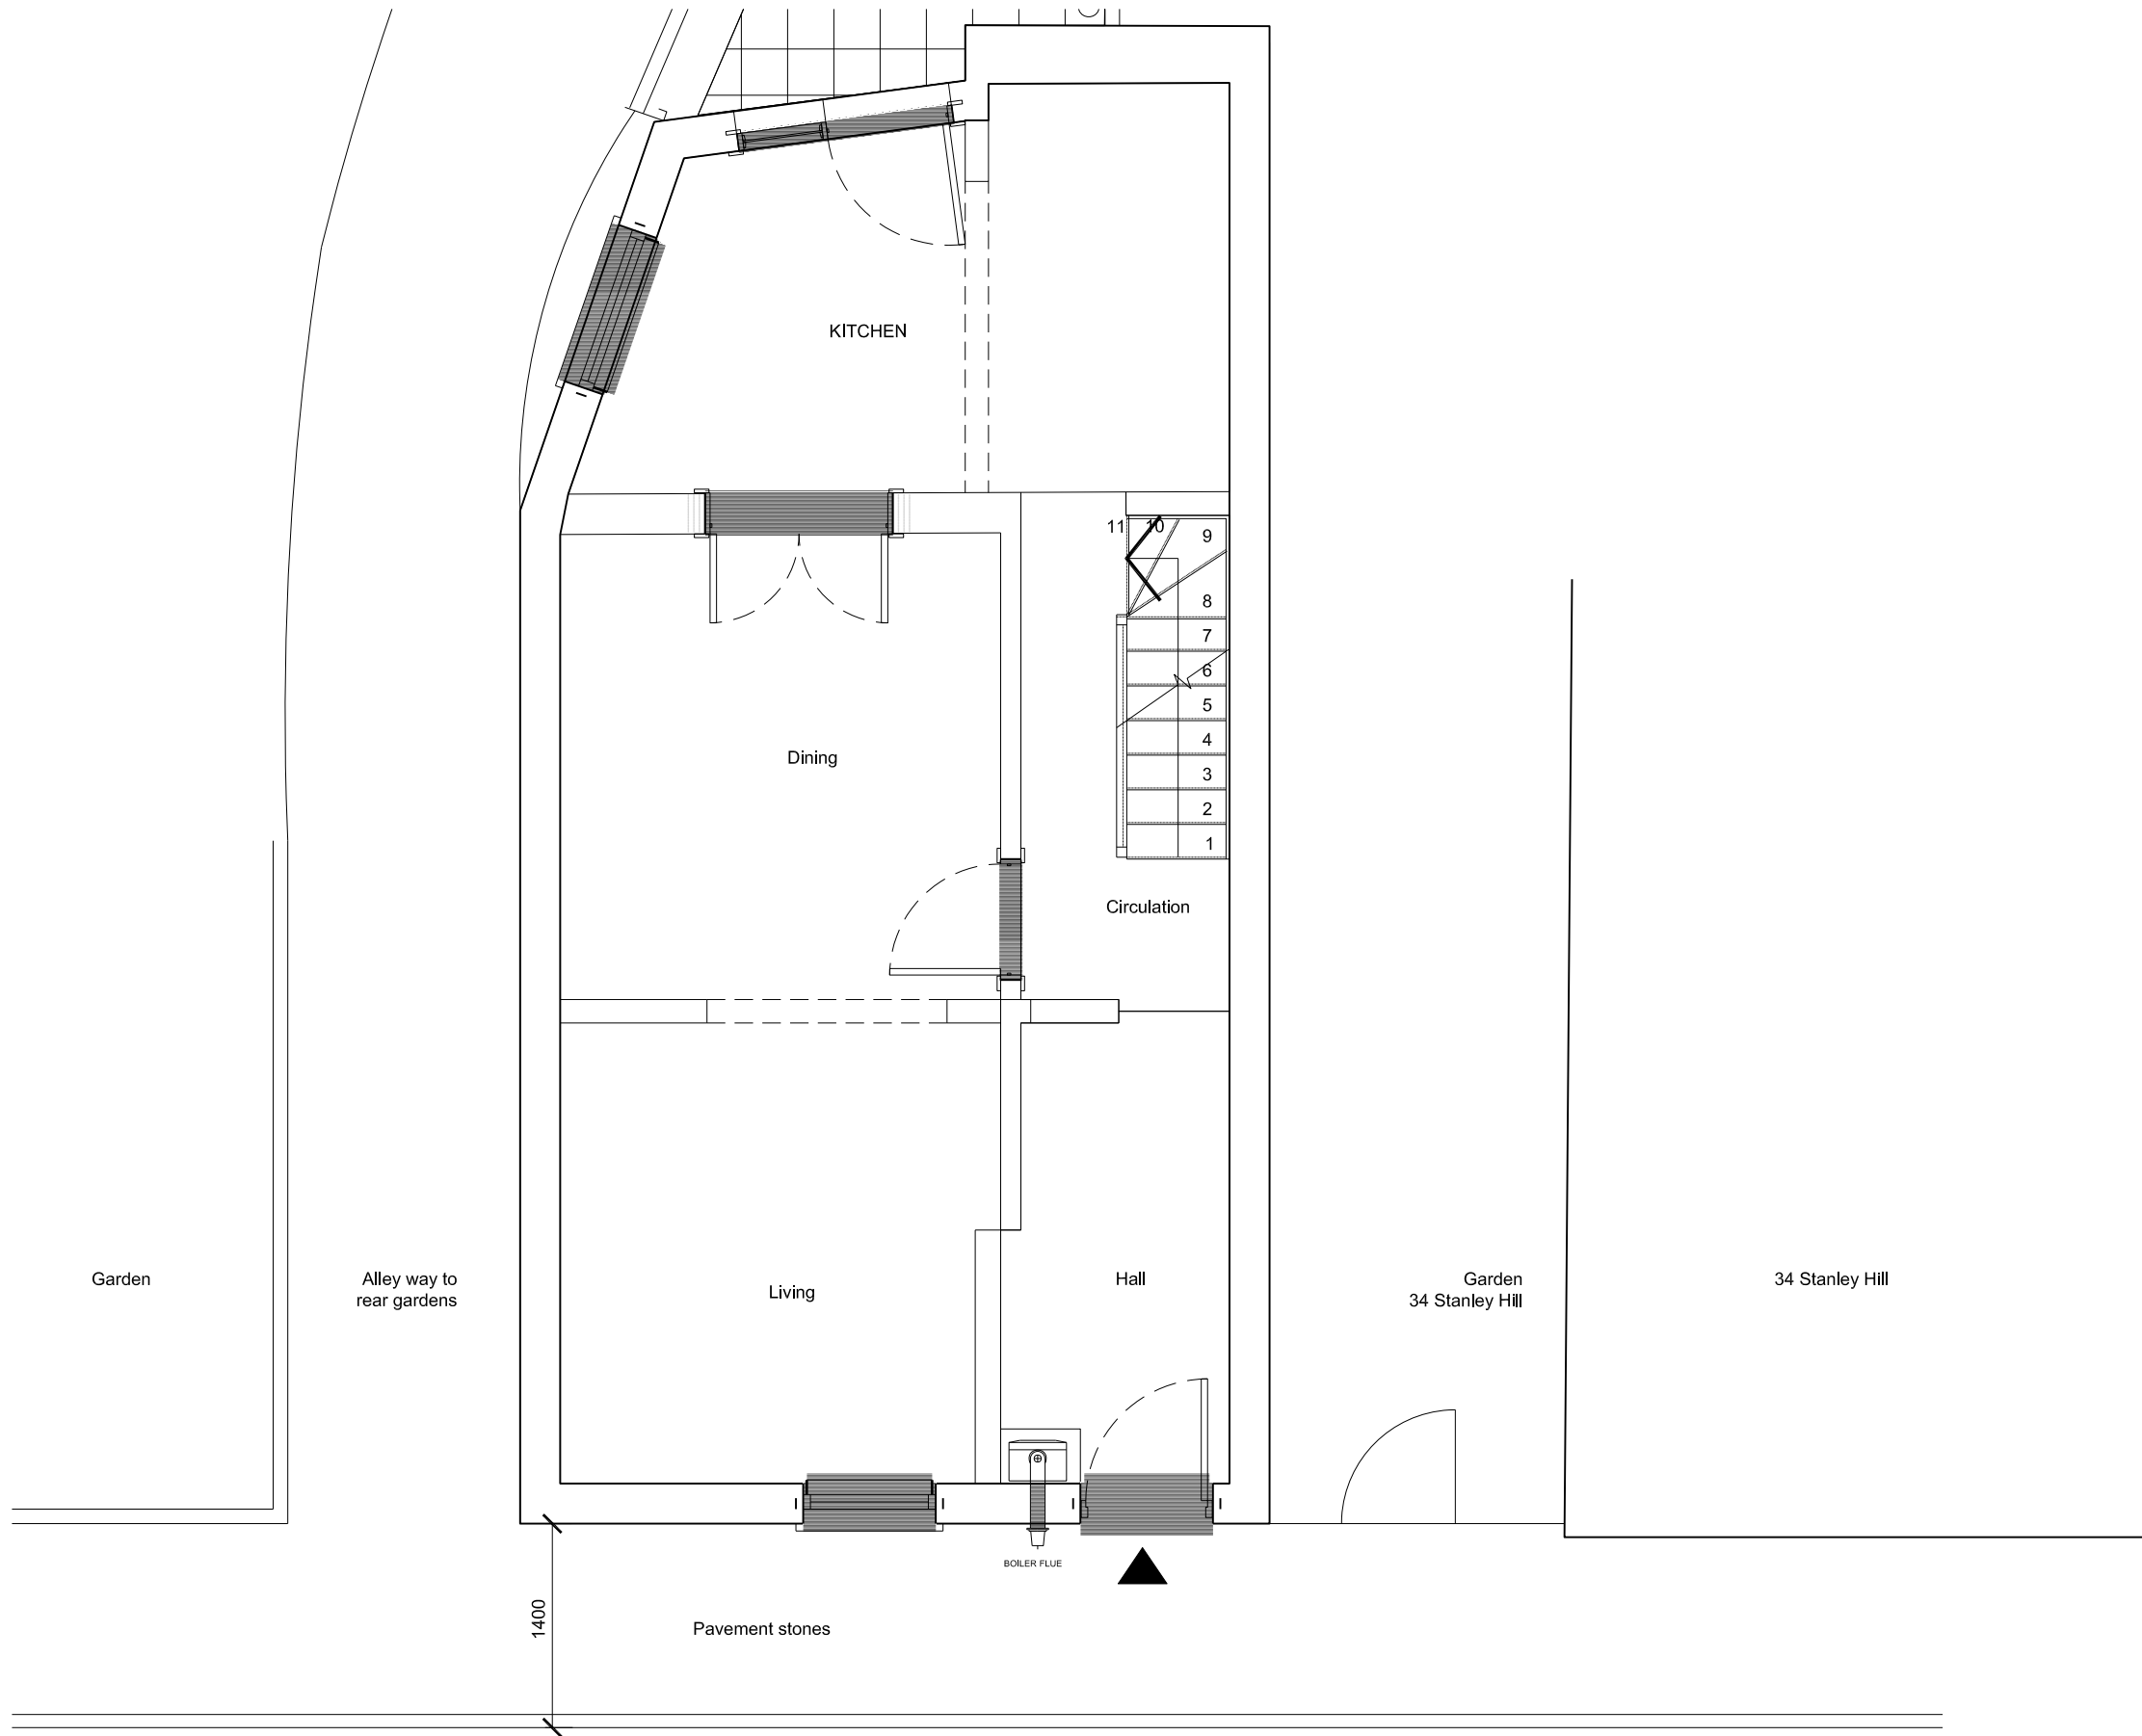

EXISTING GROUND FLOOR PLAN
SCALE 1:50

Road tarmac

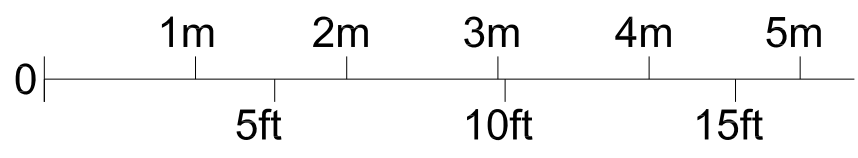

SINTAA
www.studiosintaa.com
T: 0117 907 6032
M: info@studiosintaa.com

PROJECT
External Wall Insulation

32 Stanley Hill
Bristol
BS4 3AY
CLIENT
Giacomo Chiarani & Elena
Vitanza Chiarani
DRAWING
Existing Ground floor

STATUS
PLANNING

SCALE
A3@1:50
DATE
12/12/2020
PROJECT
2015
AUTHOR
GC
DRG. NO
PL02
REV.
-