




1 SITE PLAN
(10)01 1:1250

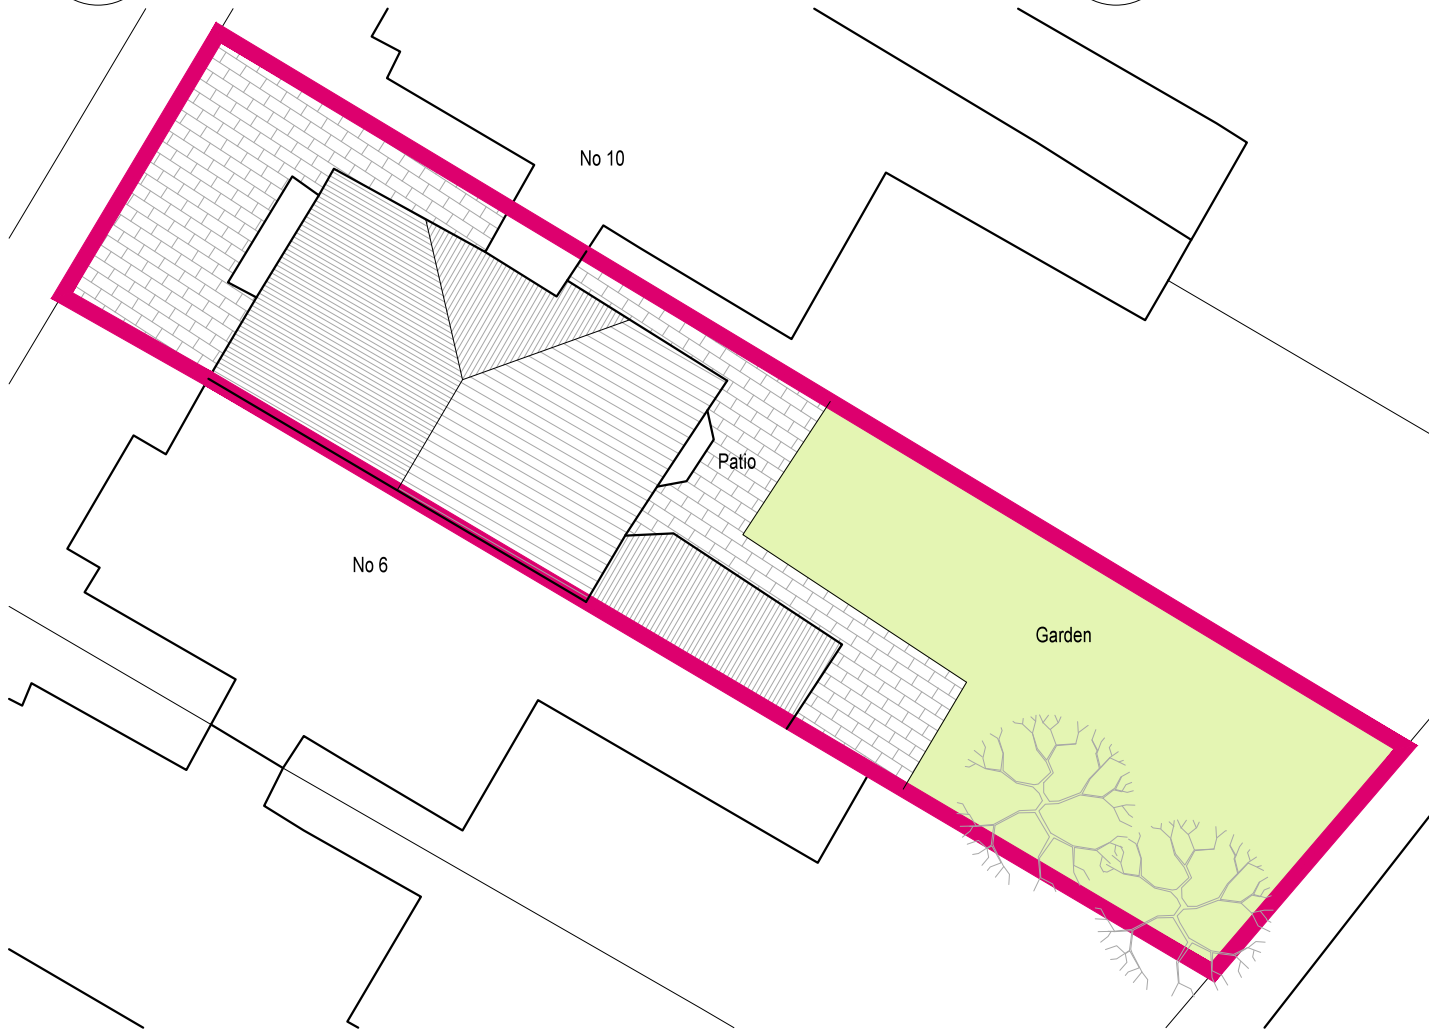

2 REAR ELEVATION
(10)01 NA

3 FRONT ELEVATION
(10)01 NA

4 BLOCK PLAN AS EXISTING
(10)01 1:200

5 BLOCK PLAN AS PROPOSED
(10)01 1:200



Rev	Date	Purpose of issue	By
A	12.02.2021	Revised layout	ED

All drawings are copyright of DHV architects and shall not be reproduced without the consent of the designers.

0 5 m

North

Studios 12-13, 9 Bath Buildings, Bristol, BS6 5PT E info@dhva.co.uk W www.dhva.co.uk T 0117 914 8317				dittrichhudsonvasettiarchitects			
Job Title 8 Canowie Road				Drg Title Site and Block Plan			
Client Carla & Edward O'Shaughnessy							
Scale AS @ A3		Drawn JJ	Checked ED	Job No 1357	Drg No (10)01	Rev A	