



1
(10)05
GROUND FLOOR PLAN AS PROPOSED
1:100

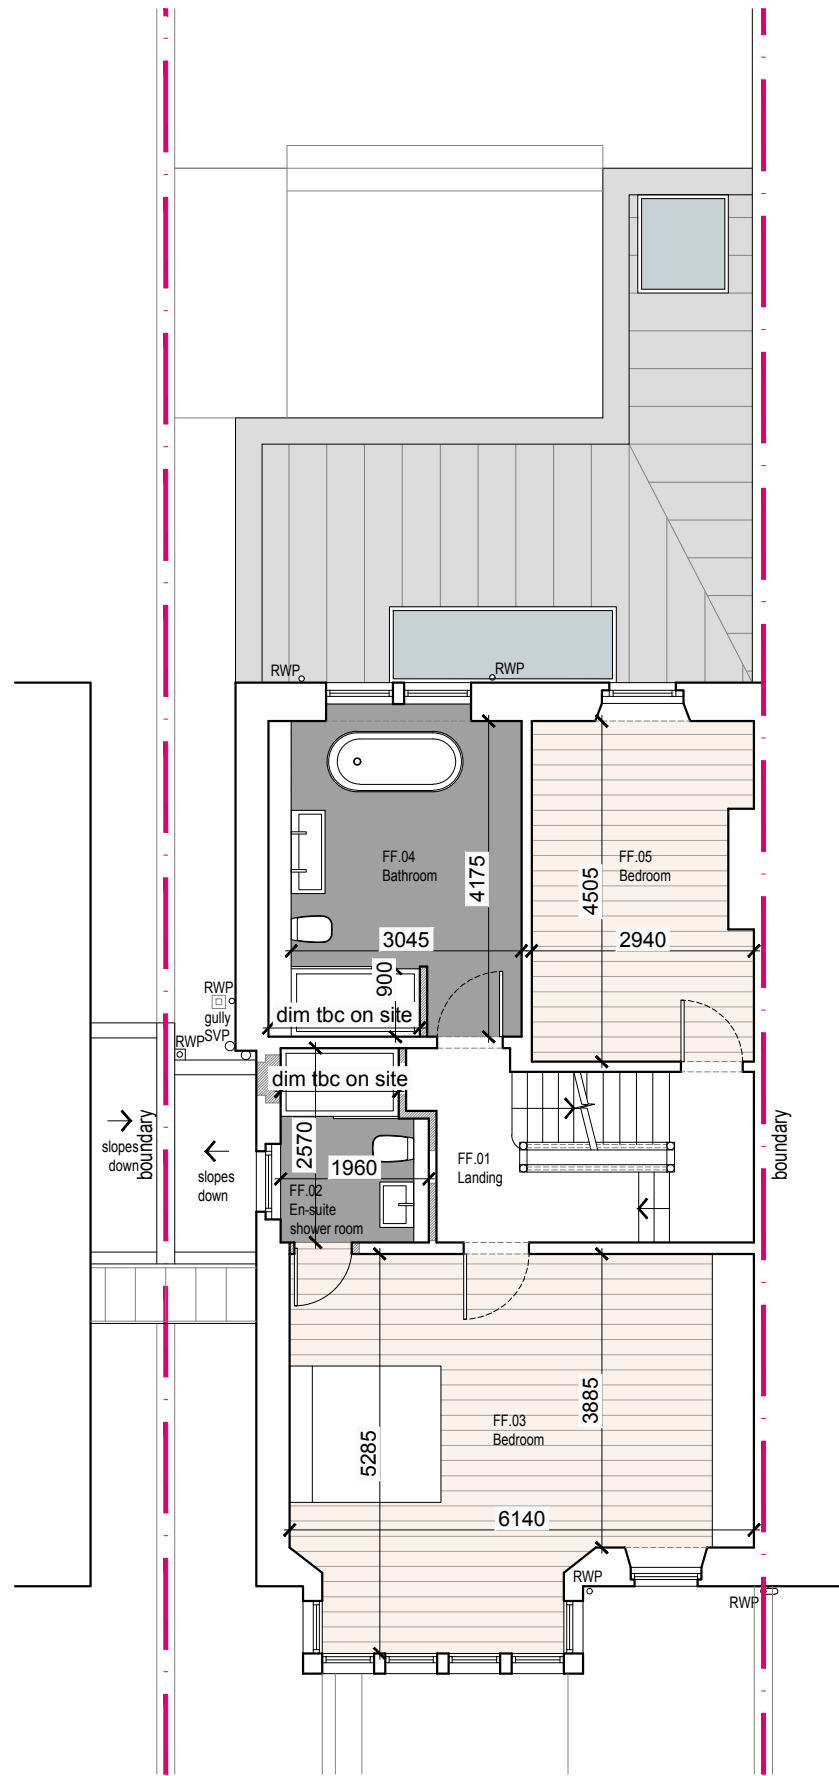


2
(10)05
FIRST FLOOR PLAN AS PROPOSED
1:100

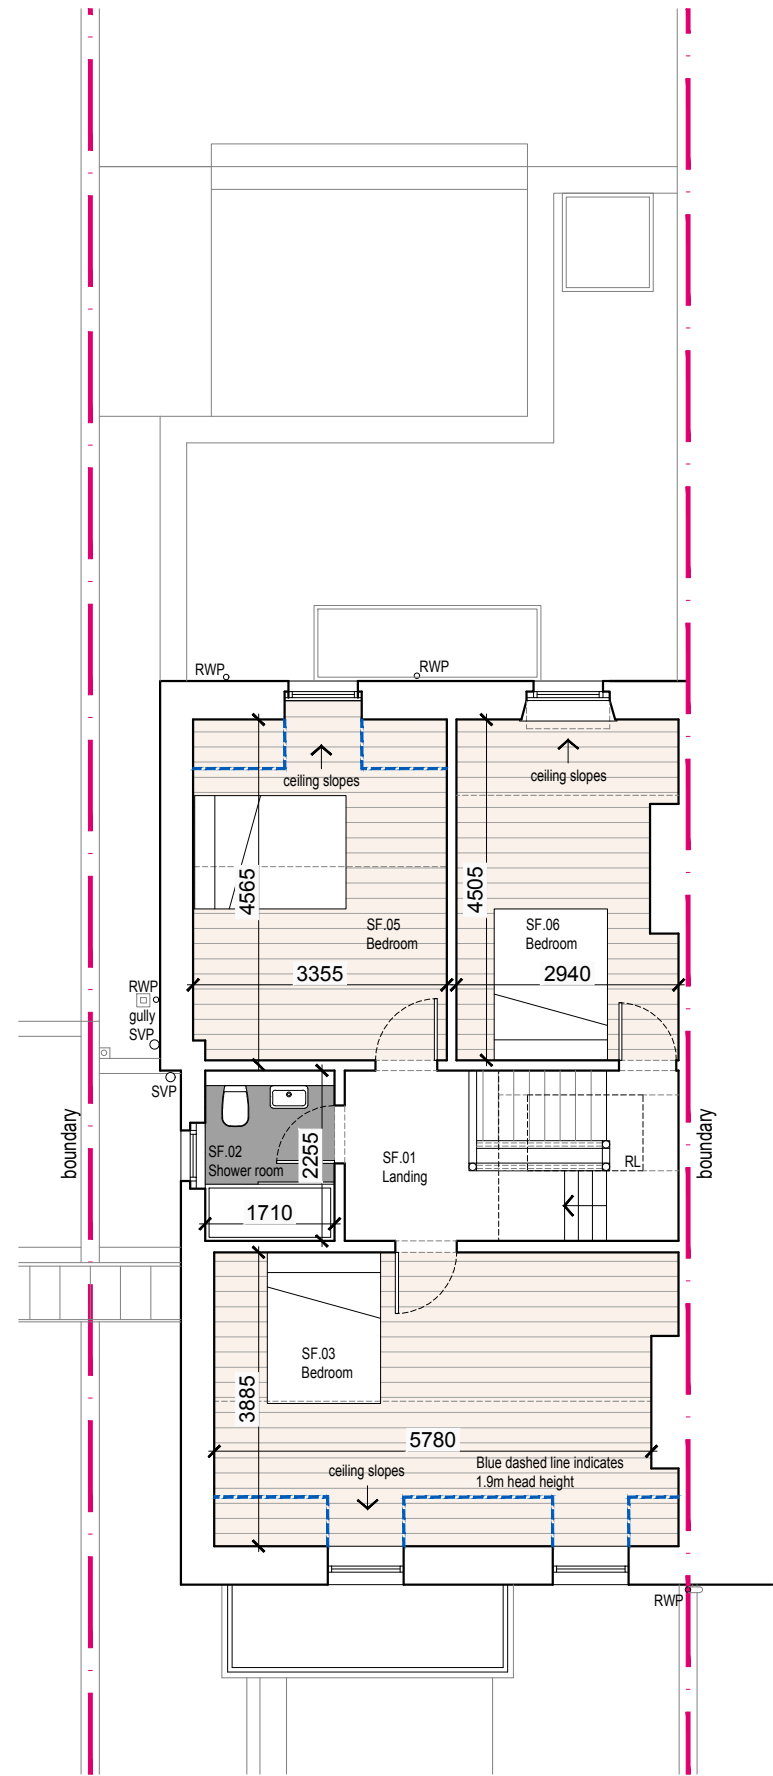

3
(10)05
SECOND FLOOR PLAN AS PROPOSED
1:100

Rev	Date	Purpose of issue	By
A	05.02.2021	Revised layout	ED
B	05.02.2021	Revised layout	ED
C	08.02.2021	Revised layout	ED

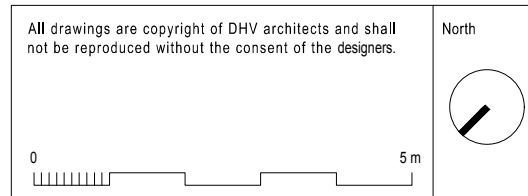

Studios 12-13, 9 Bath Buildings, Bristol, BS6 5PT info@dhva.co.uk www.dhva.co.uk T 0117 914 8317				dittrichhudsonvasettiarchitects			
Job Title 8 Canowie Road				Drg Title Plans as Proposed			
Client Carla & Edward O'Shaughnessy							
Scale 1:100 @ A3		Drawn JJ	Checked ED	Job No 1357	Drg No (10)05	Rev C	

PLANNING