


**NOTES:-** RESPONSIBILITY IS NOT ACCEPTED FOR ERRORS MADE BY OTHERS IN SCALING FROM THIS DRAWING. ALL CONSTRUCTION INFORMATION SHOULD BE TAKEN FROM FIGURED DIMENSIONS ONLY. ALL DIMENSIONS ARE IN MILLIMETERS

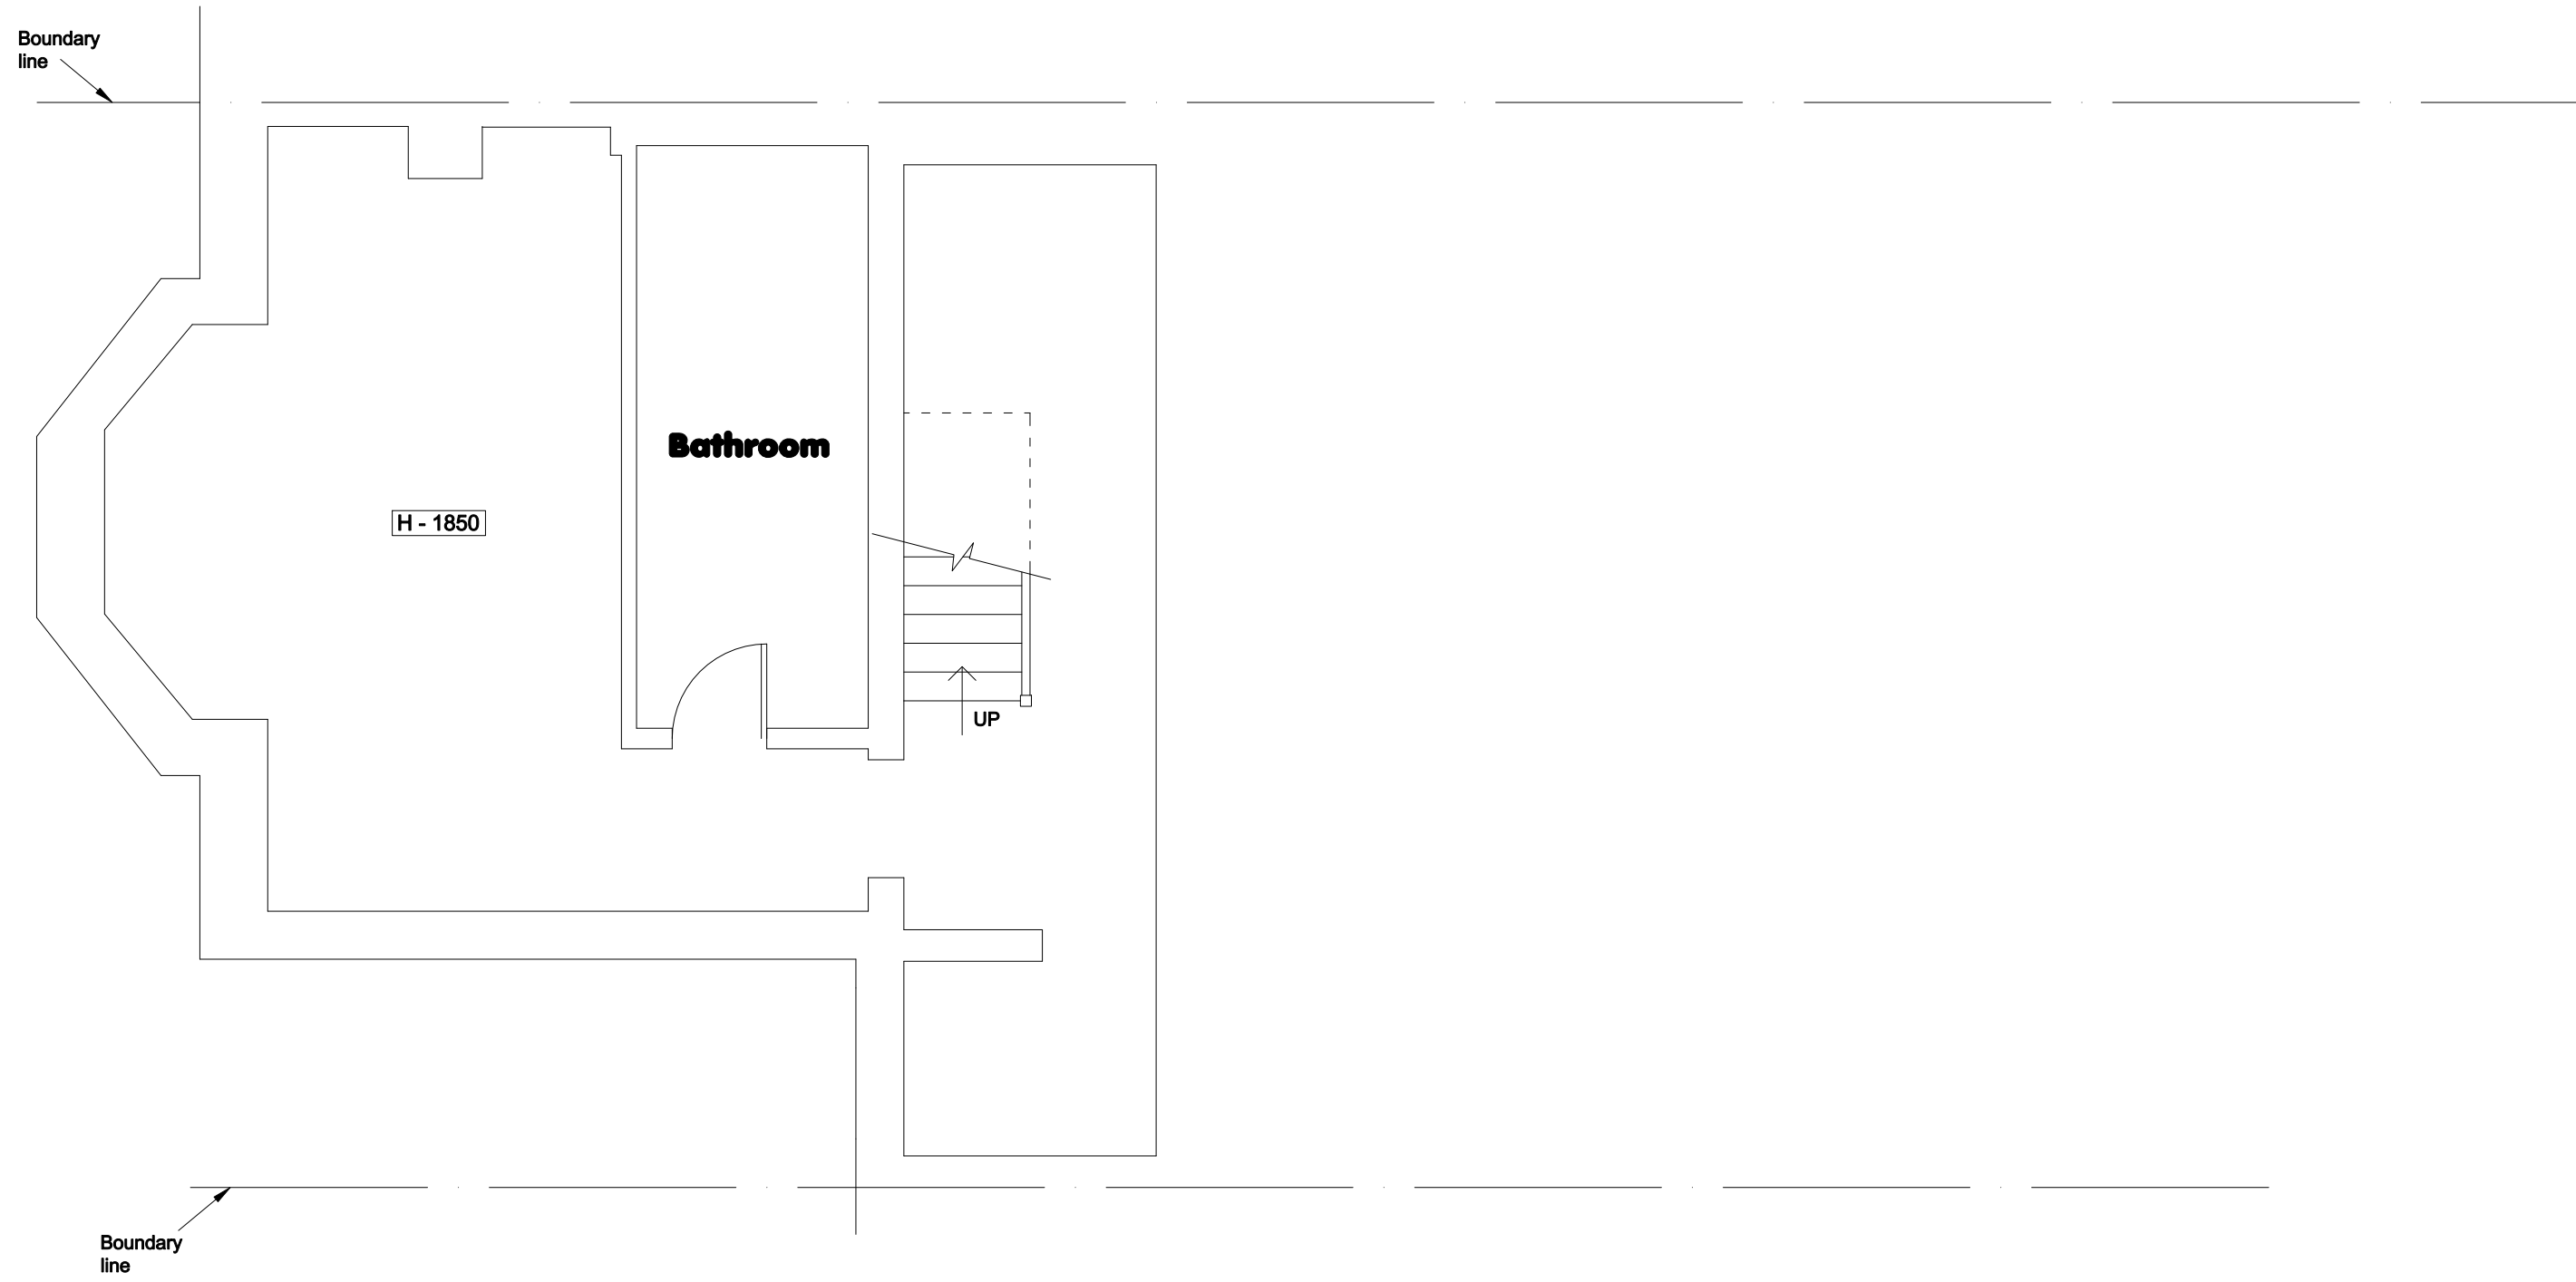

**Clifton Design (Bristol)**  
 25 Lower Redland Road  
 Redland  
 Bristol  
 BS6 6TB  
 0117 973 6000

Rev:	Description of Changes:	Drawn:	Date:
-	-	-	-
<b>1:50 @ A3</b>			

Client:  
**Mrs A Haynes**

Address:  
**106 Coronation Road, Southville**

Postcode: <b>BS3 1AX</b>	Drawing Title: <b>Basement Floor Plan - Existing</b>		
Date: <b>Jan 2021</b>	Drawing No: <b>106/CR/S/09/P</b>		
Drawn: <b>D.H</b>	Option: -	Rev: -	