


NOTES:- RESPONSIBILITY IS NOT ACCEPTED FOR ERRORS MADE BY OTHERS IN SCALING FROM THIS DRAWING. ALL CONSTRUCTION INFORMATION SHOULD BE TAKEN FROM FIGURED DIMENSIONS ONLY. ALL DIMENSIONS ARE IN MILLIMETERS.

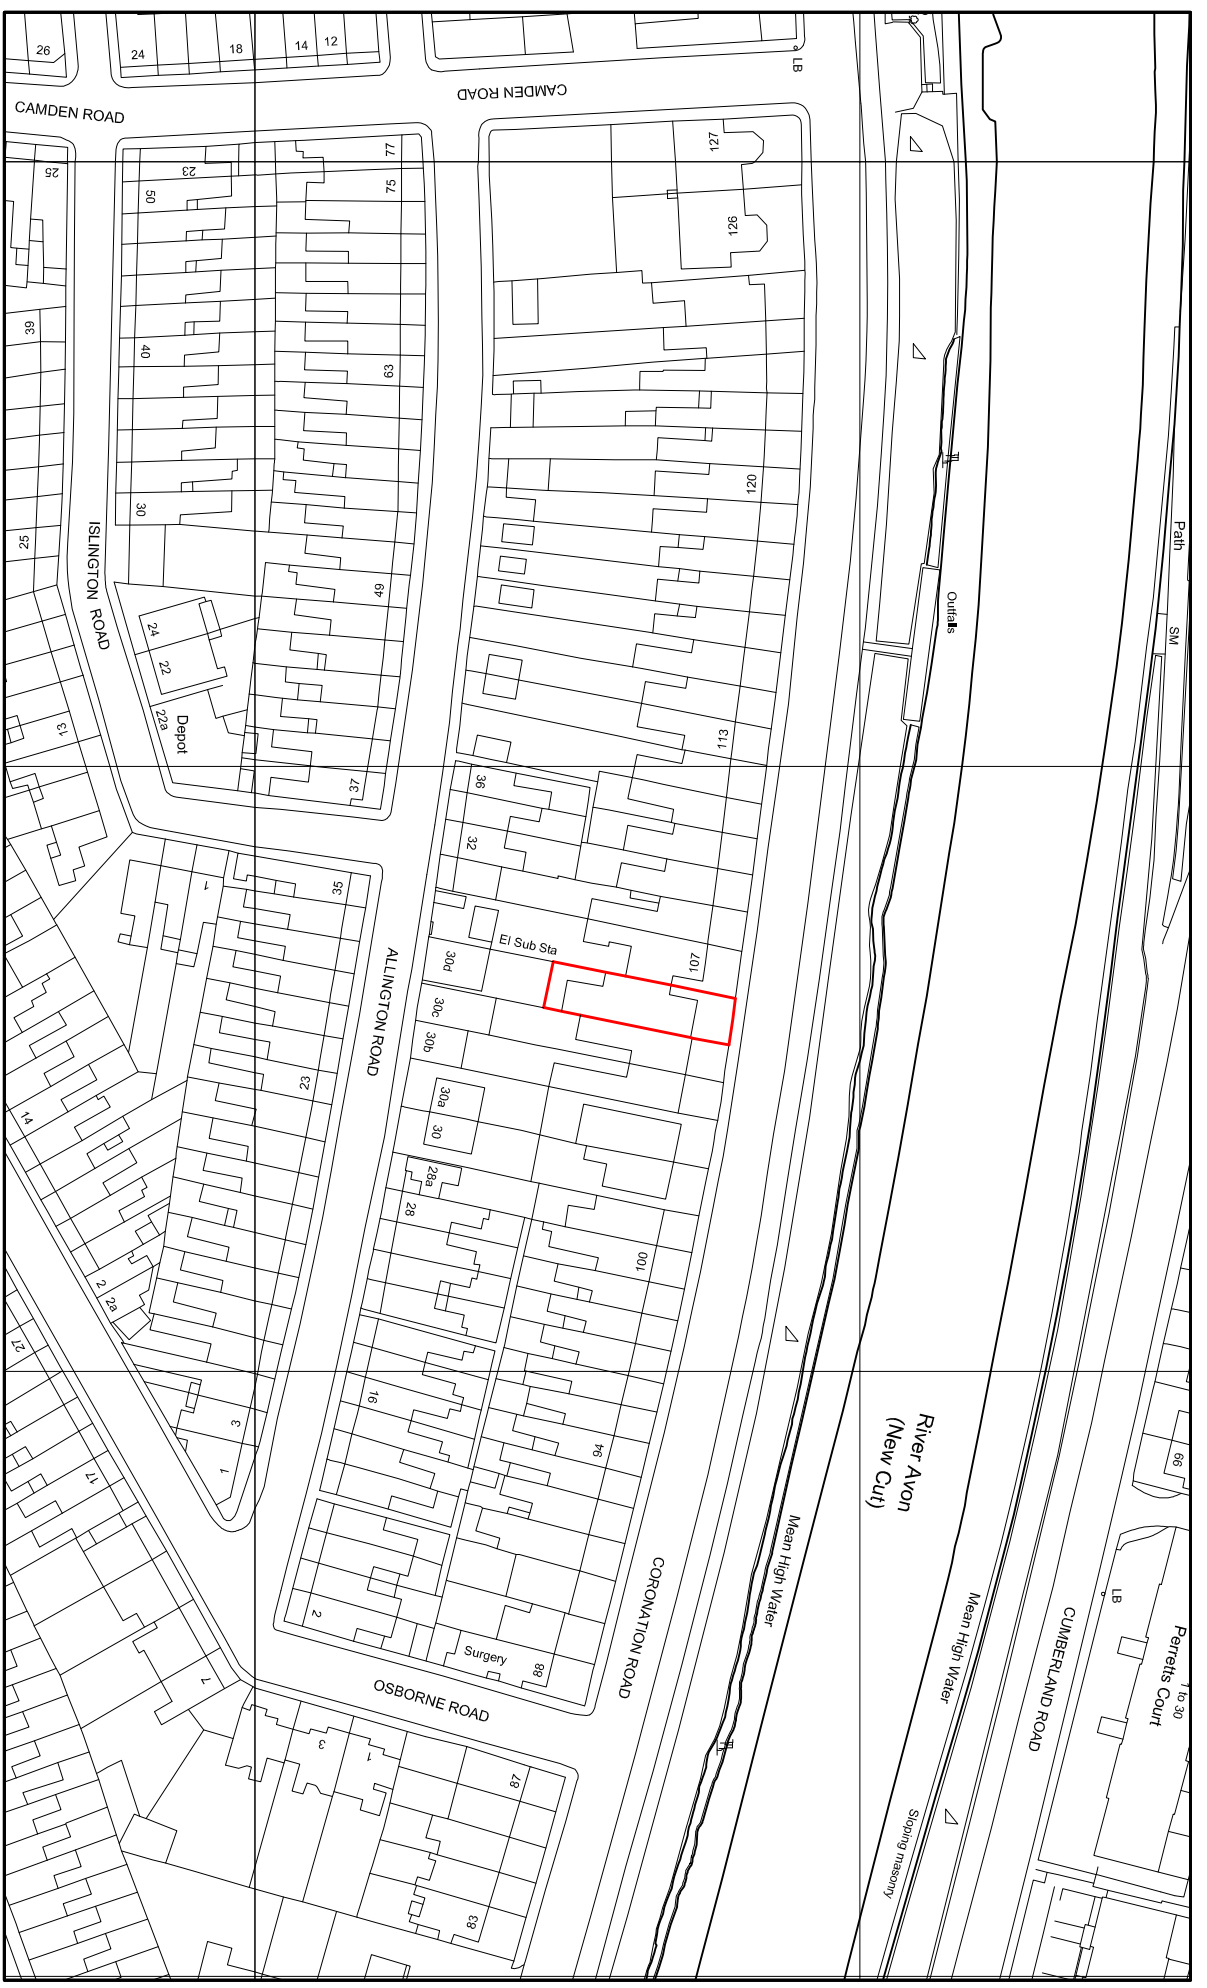

Clifton Design (Bristol) 25 Lower Redland Road Bristol BS6 6TB 0117 973 6000		Rev: - Description of Changes: - Drawn: - Date: - North:	Client: Mrs A Hoynes Address: 106 Coronation Road, Southville	Postcode: BS3 1AX Date: Jan 2021	Site Area: 241 Sq M Drawing No: 106/CR/S/00/P	Drawing Title: Site Plan Rev: -
1:1250 @ A4						