


**NOTES:-** RESPONSIBILITY IS NOT ACCEPTED FOR ERRORS MADE BY OTHERS IN SCALING FROM THIS DRAWING. ALL CONSTRUCTION INFORMATION SHOULD BE TAKEN FROM FIGURED DIMENSIONS ONLY. ALL DIMENSIONS ARE IN MILLIMETERS

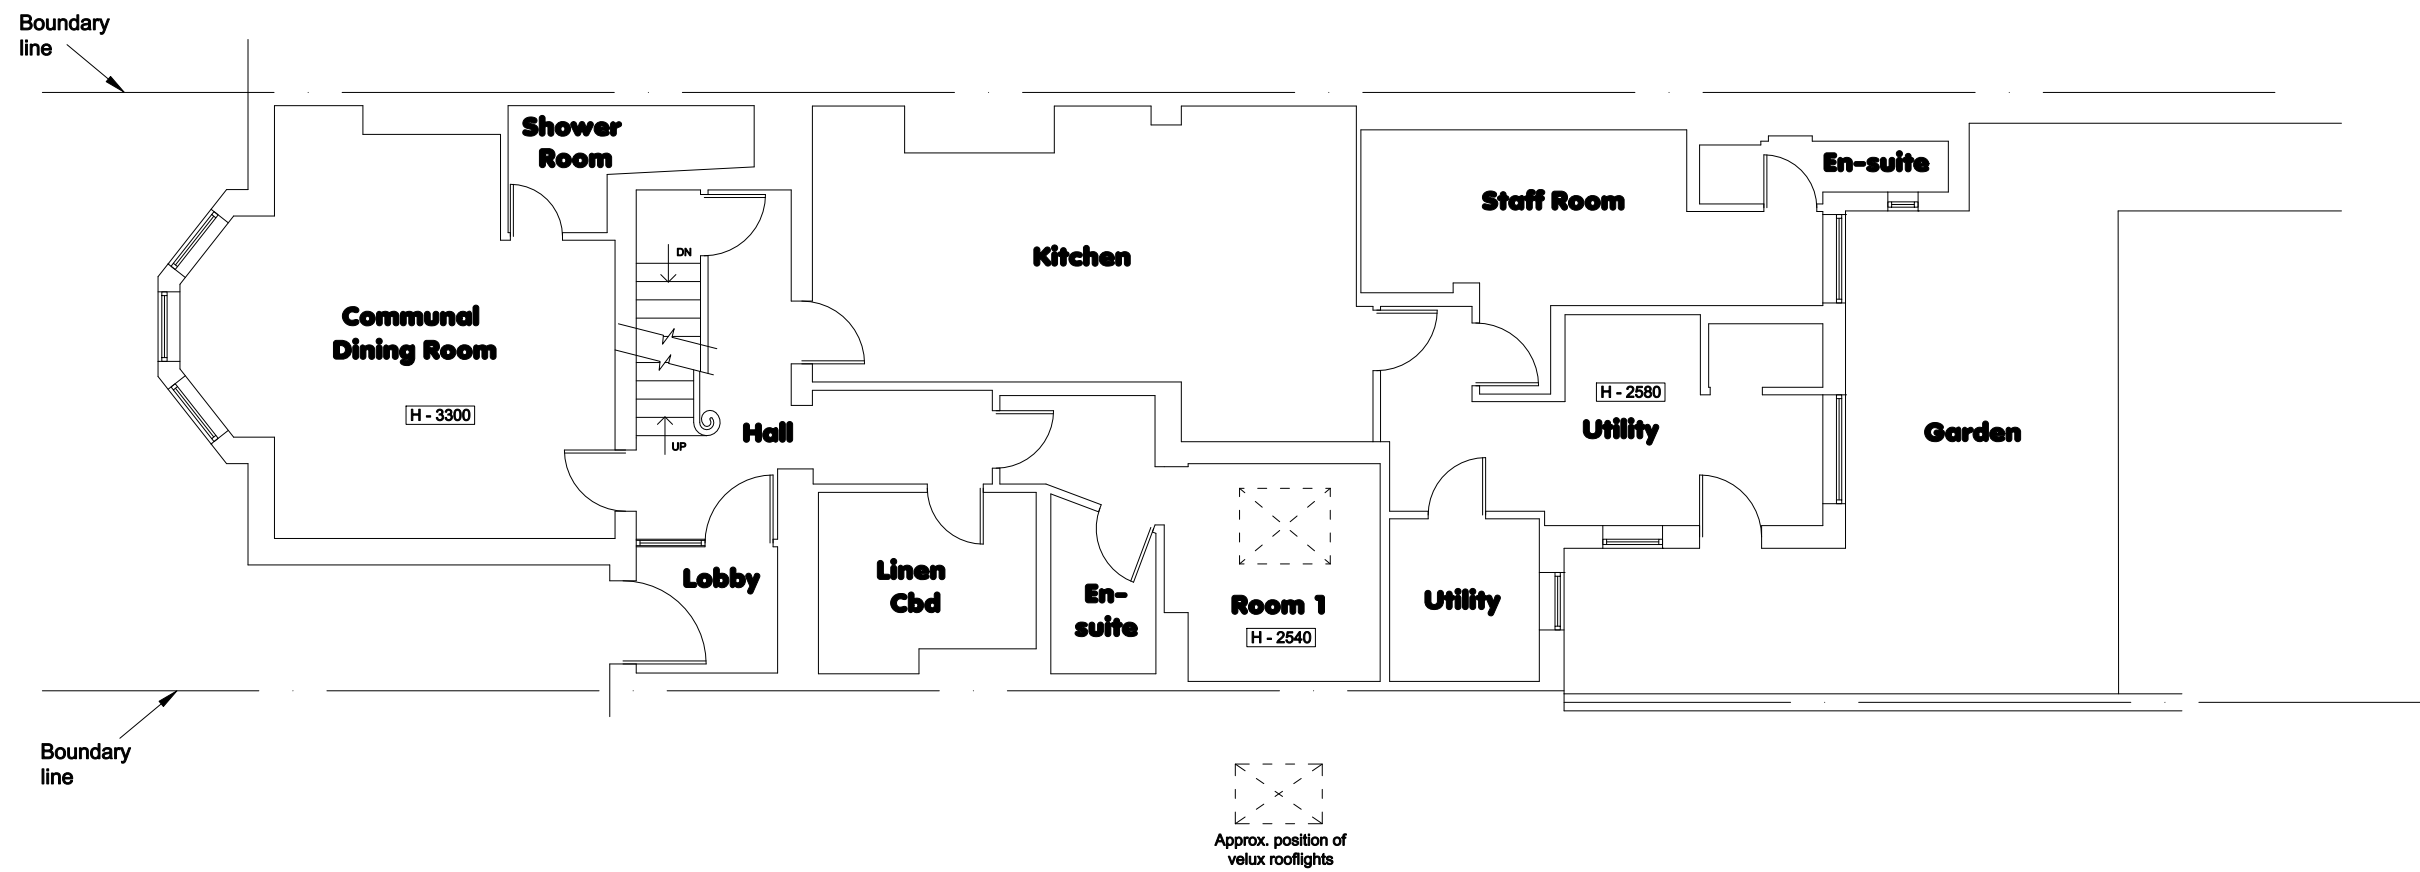

<b>Clifton Design (Bristol)</b> 25 Lower Redland Road Redland Bristol BS6 6TB 0117 973 6000	Rev:	Description of Changes:	Drawn:	Date:	Client:	Postcode:	Drawing Title:	
	-	-	-	-	<b>Mrs A Haynes</b>	<b>BS3 1AX</b>	<b>Ground Floor Plan - Existing</b>	
	Address: <b>106 Coronation Road, Southville</b>					Date:	Drawing No: <b>106/CR/S/01/P</b>	
<b>1:100 @ A3</b>					<b>Jan 2021</b>	Drawn: <b>D.H</b>	Option: -	Rev: -