


**NOTES:-** RESPONSIBILITY IS NOT ACCEPTED FOR ERRORS MADE BY OTHERS IN SCALING FROM THIS DRAWING. ALL CONSTRUCTION INFORMATION SHOULD BE TAKEN FROM FIGURED DIMENSIONS ONLY. ALL DIMENSIONS ARE IN MILLIMETERS

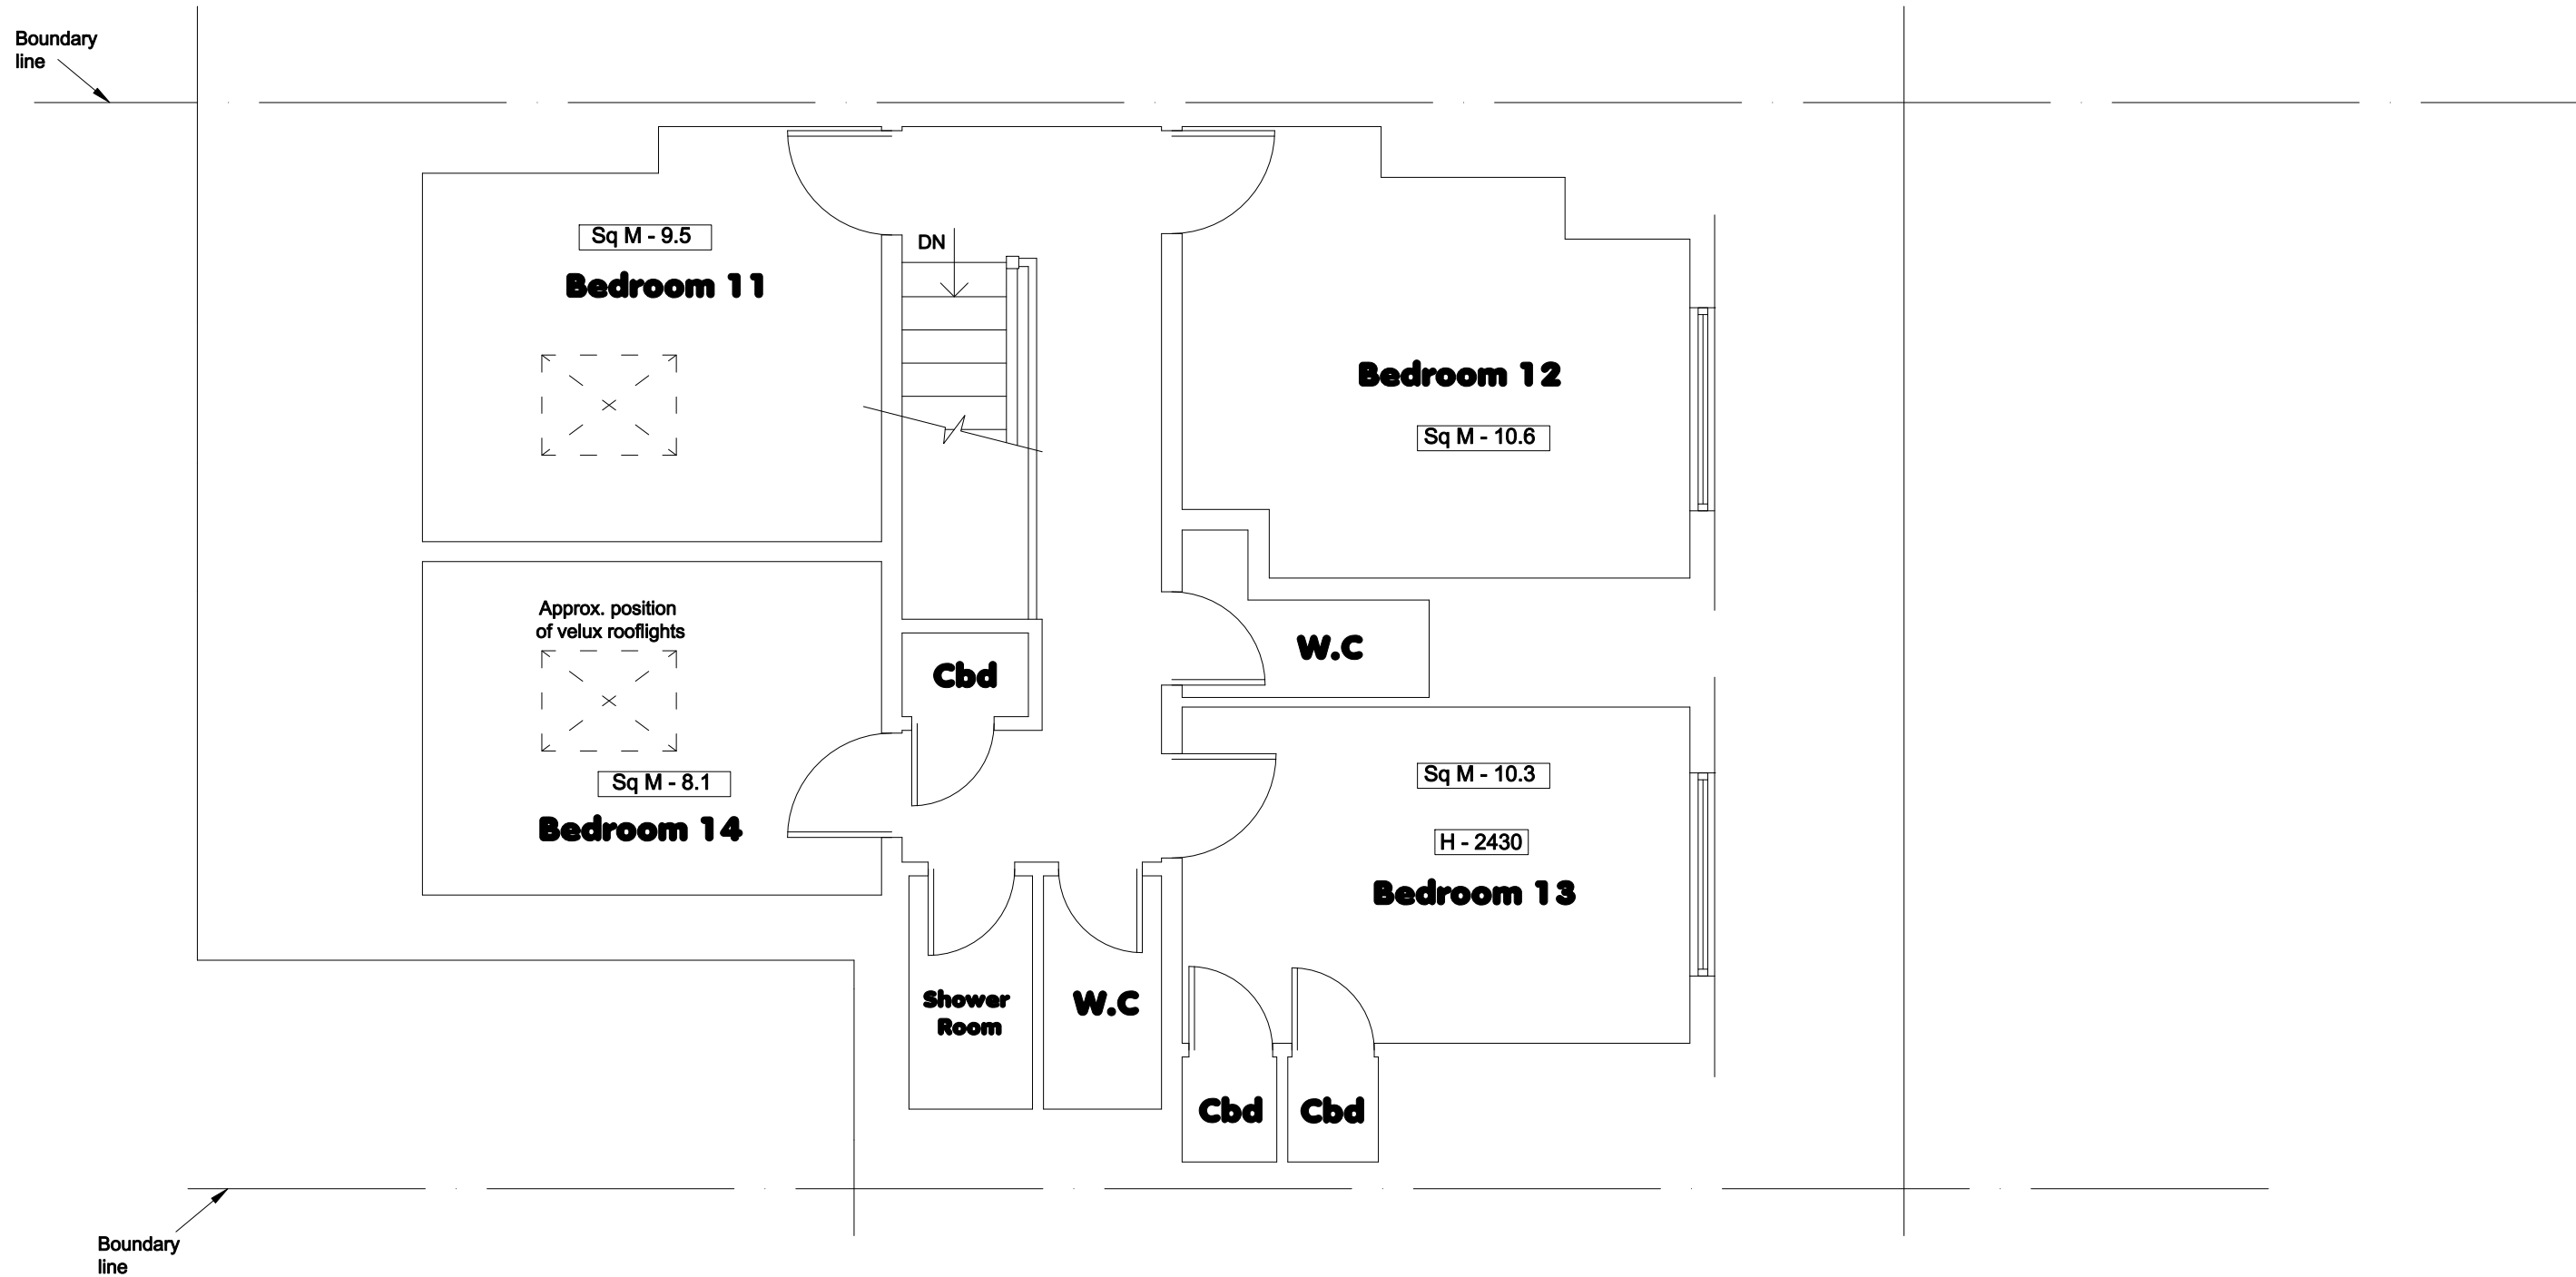

**Clifton Design (Bristol)**  
 25 Lower Redland Road  
 Redland  
 Bristol  
 BS6 6TB  
 0117 973 6000

Rev:	Description of Changes:
-	-

Drawn:	Date:
-	-

**Client:**  
**Mrs A Haynes**  
**Address:**  
**106 Coronation Road, Southville**

<b>Postcode:</b> <b>BS3 1AX</b>	<b>Drawing Title:</b> <b>Third Floor Plan - Proposed</b>
<b>Date:</b> <b>Jan 2021</b>	<b>Drawing No:</b> <b>106/CR/S/08/P</b>
<b>Drawn:</b> <b>D.H</b>	<b>Option:</b> - <b>Rev:</b> -

**1:50 @ A3**

