


DRAWING SCALE: 1:100



PROPOSED FRONT ELEVATION 1:100 @ A3

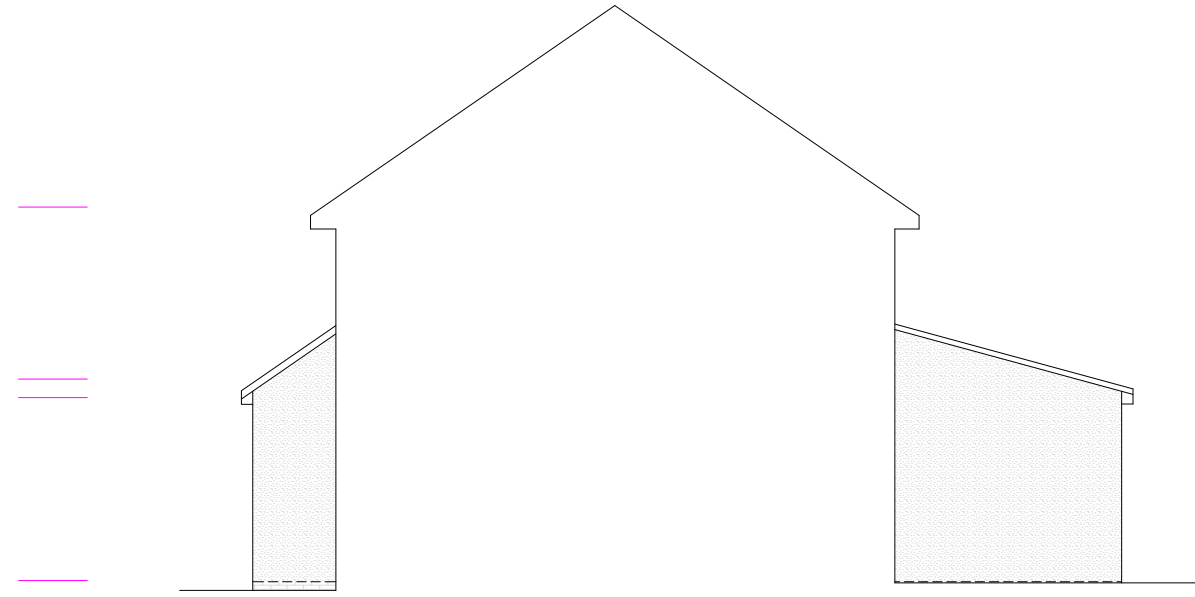


PROPOSED SIDE ELEVATION 1:100 @ A3

ROOF TILES TO MATCH EXISTING AND TO SUIT PITCH  
RENDER FINISH TO MATCH EXISTING  
WHITE UPVC WINDOWS TO MATCH EXISTING  
WHITE UPVC FASCIAS TO MATCH EXISTING  
WHITE UPVC RAINWATER GOODS TO MATCH EXISTING



PROPOSED REAR ELEVATION 1:100 @ A3

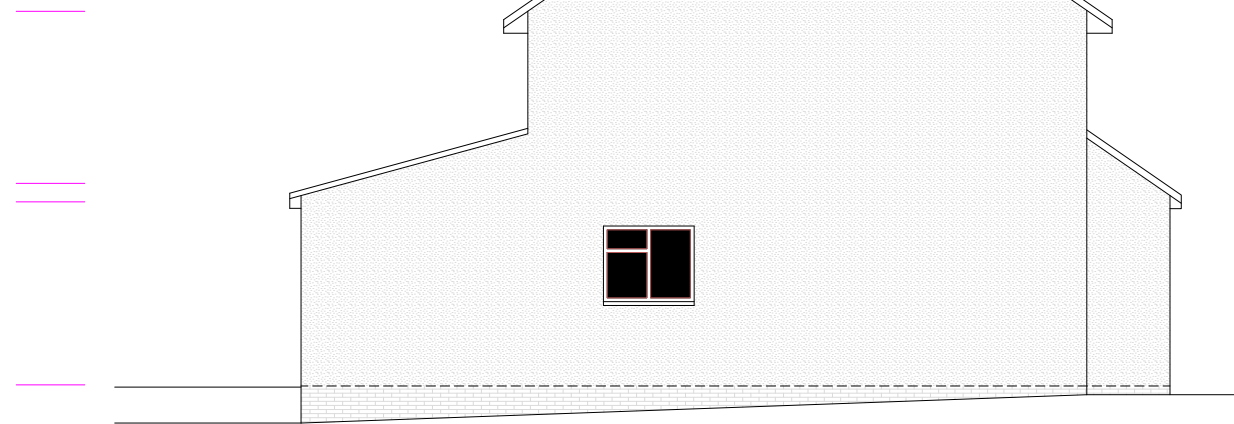

PROPOSED SIDE ELEVATION 1:100 @ A3

IF IN DOUBT - ASK  
COPYRIGHT CITYSCAPE ARCHITECTURE LTD  
ALL DIMENSIONS, LEVELS AND ANGLES TO BE CHECKED ON SITE BY CONTRACTOR  
ALL BOUNDARIES ARE ASSUMED AND WE ACCEPT NO LIABILITY FOR BOUNDARY INACCURACY  
YOU ARE REMINDED OF YOUR RESPONSIBILITIES UNDER THE PARTY WALL ETC. ACT. 1996 WHERE APPLICABLE  
RESPONSIBILITY IS NOT ACCEPTED FOR ERRORS MADE BY OTHERS IN SCALING FROM THIS DRAWING  
ALL DRAIN RUNS EXISTING AND PROPOSED ARE TO BE VERIFIED ON SITE DUE TO RESTRICTED ACCESS - ENSURE ALL CONNECTIONS MADE TO CORRECT SYSTEMS

**CITYSCAPE**  
ARCHITECTURE

T: 0117 900 0124  
W: [www.aboplans.co.uk](http://www.aboplans.co.uk)  
E: [mail@aboplans.co.uk](mailto:mail@aboplans.co.uk)

CLIENT: BOWMAN  
SITE: 15 CULVERWELL ROAD, BRISTOL, BS13 9EY

SCHEME:  
DOUBLE AND SINGLE STOREY EXTENSIONS  
TO BE READ IN CONJUNCTION WITH: Z-654-S001  
DRAWING NUMBER: Z-654-D007

REVISION:  
X

DATE: 26TH FEBRUARY 2021