


## ARCHITECTURE

---

**Dirk van Rensburg**  
36 Stafford Street,  
St Georges,  
Telford,  
TF2 9JQ.

Tel: 07714 713 133  
Email:  
[vr-architecture@outlook.com](mailto:vr-architecture@outlook.com)

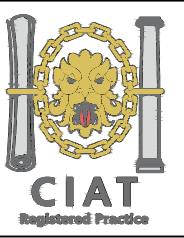


Additions and Alterations  
for Mr. G. Rawle at THE  
LODGE, No. 12 New  
Wood Lane, Blakedown,  
Kidderminster, DY10 3LD.

## Ground floor plan - AS PROPOSED

Drawing No  
220118SK10

Revision

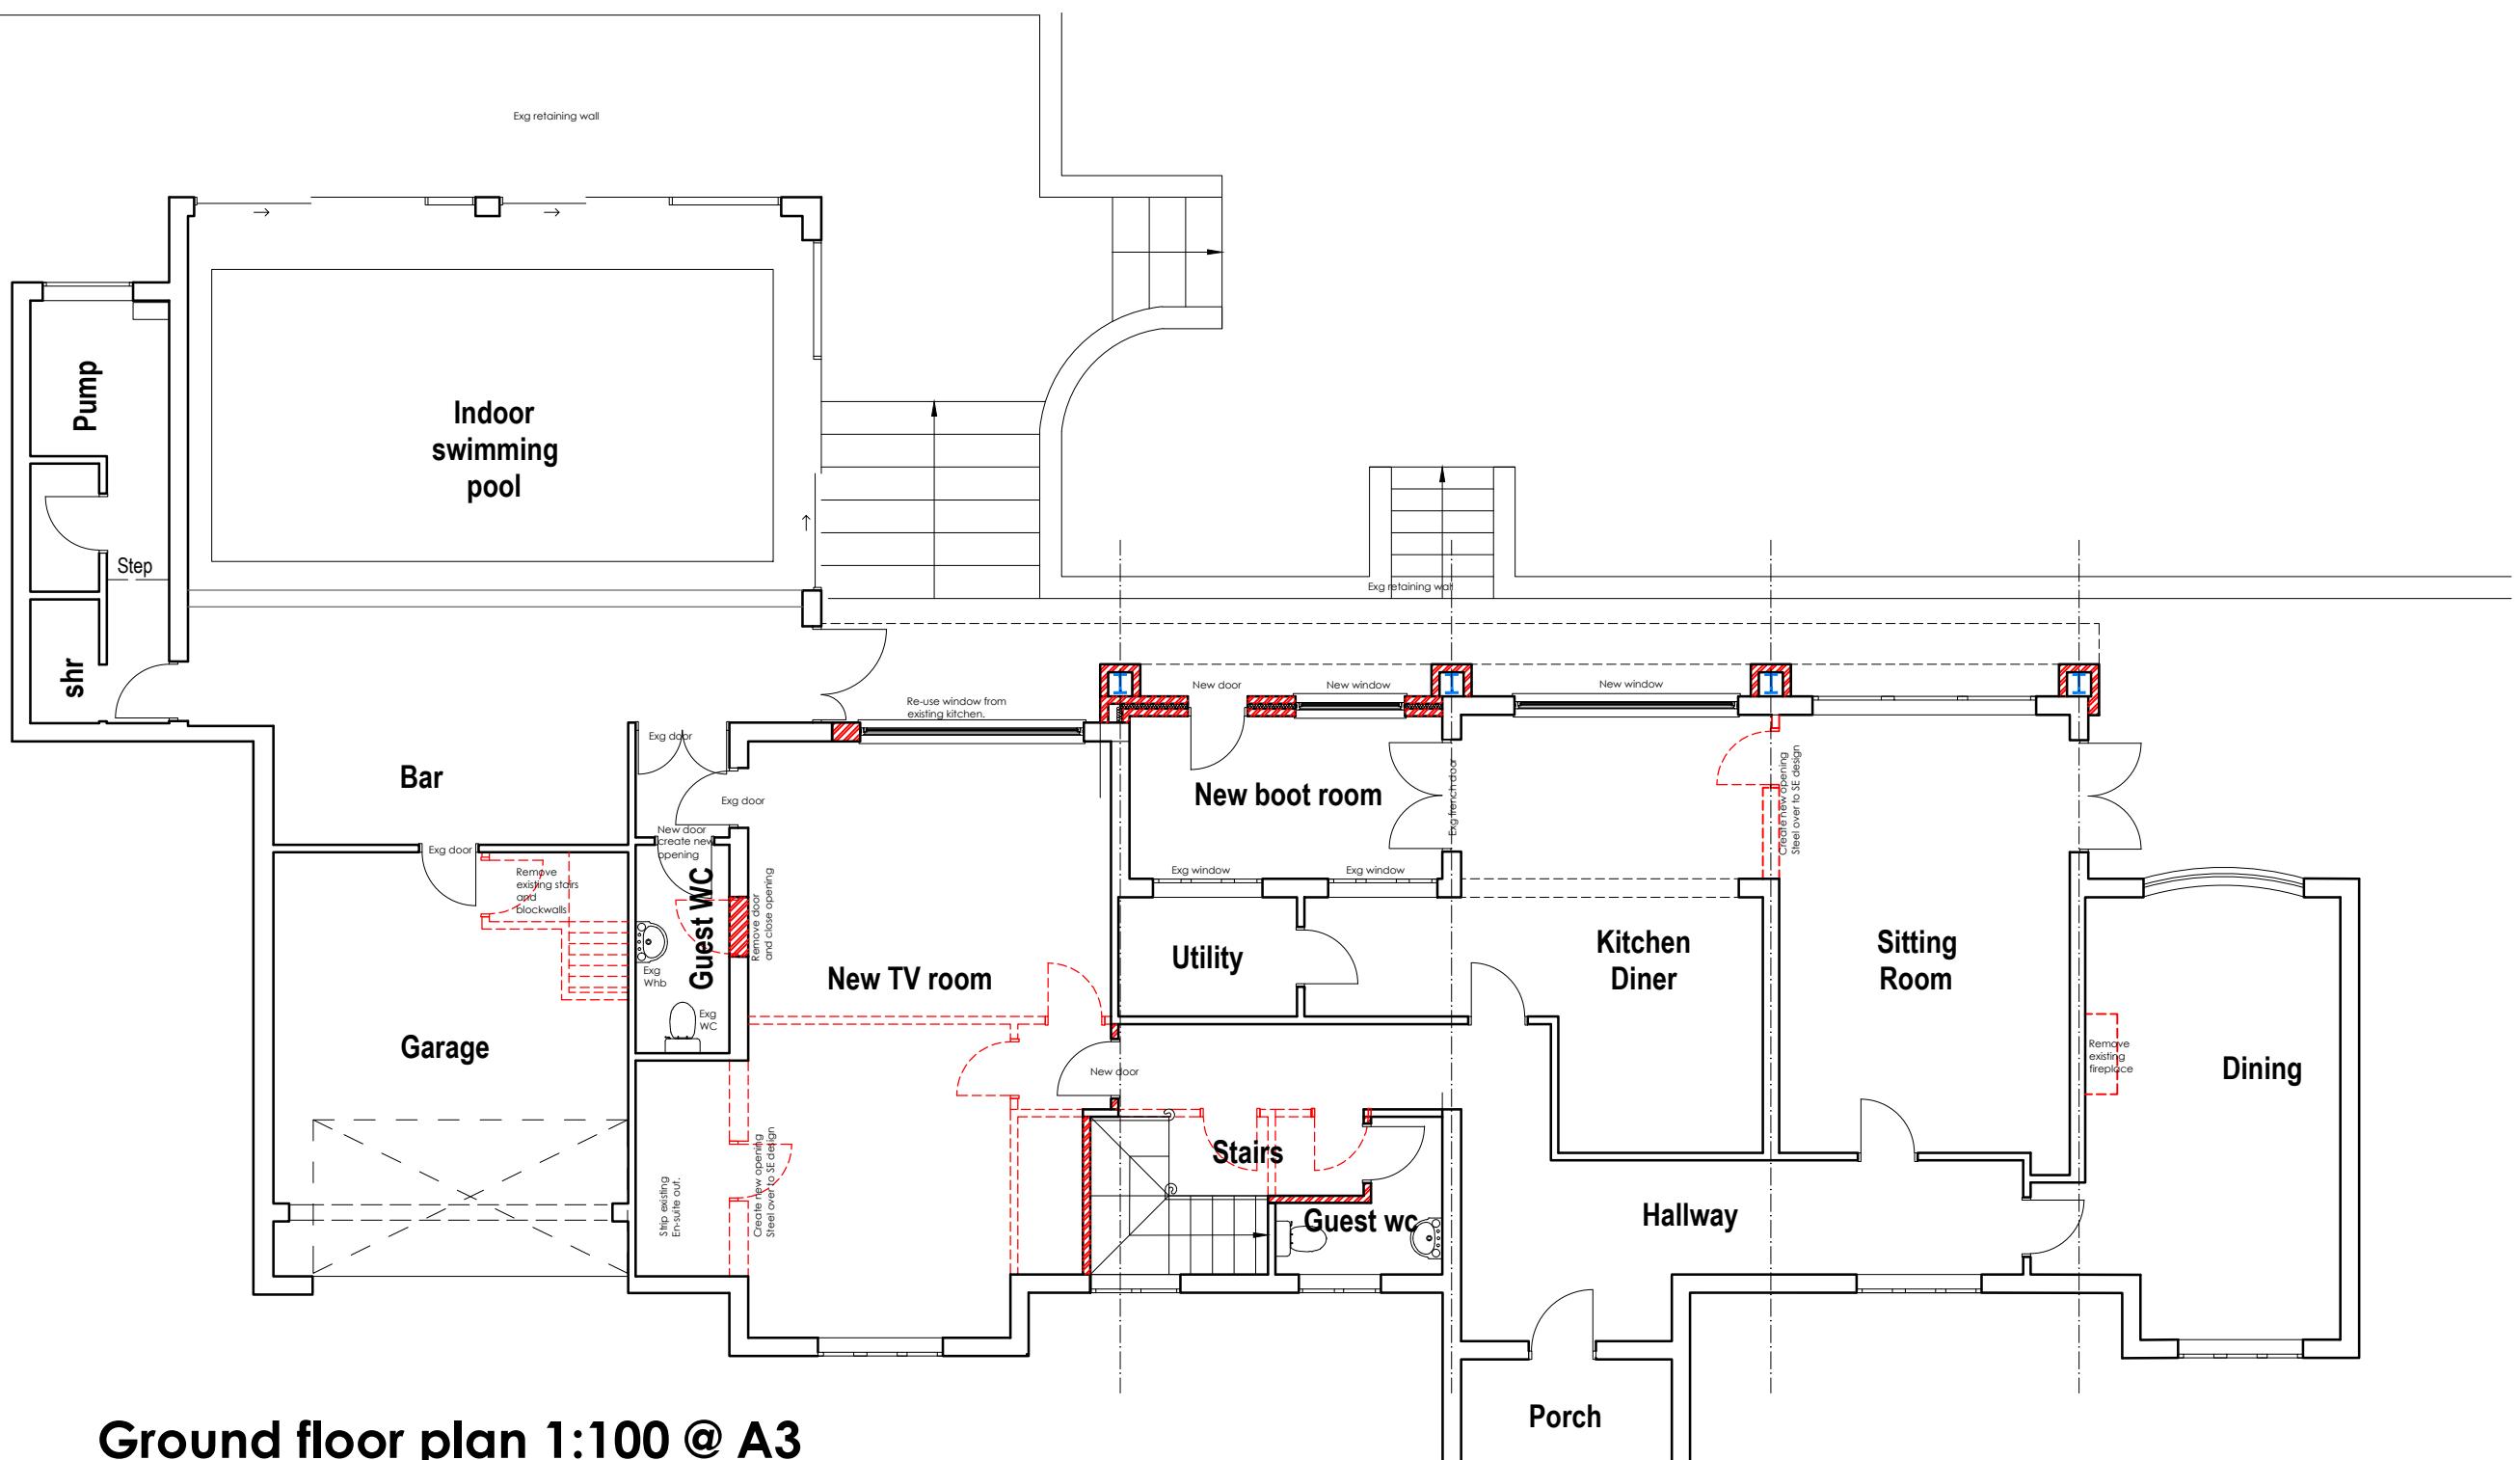

## **Ground floor plan 1:100 @ A3**



## **PLANNING**