



# OD LANE

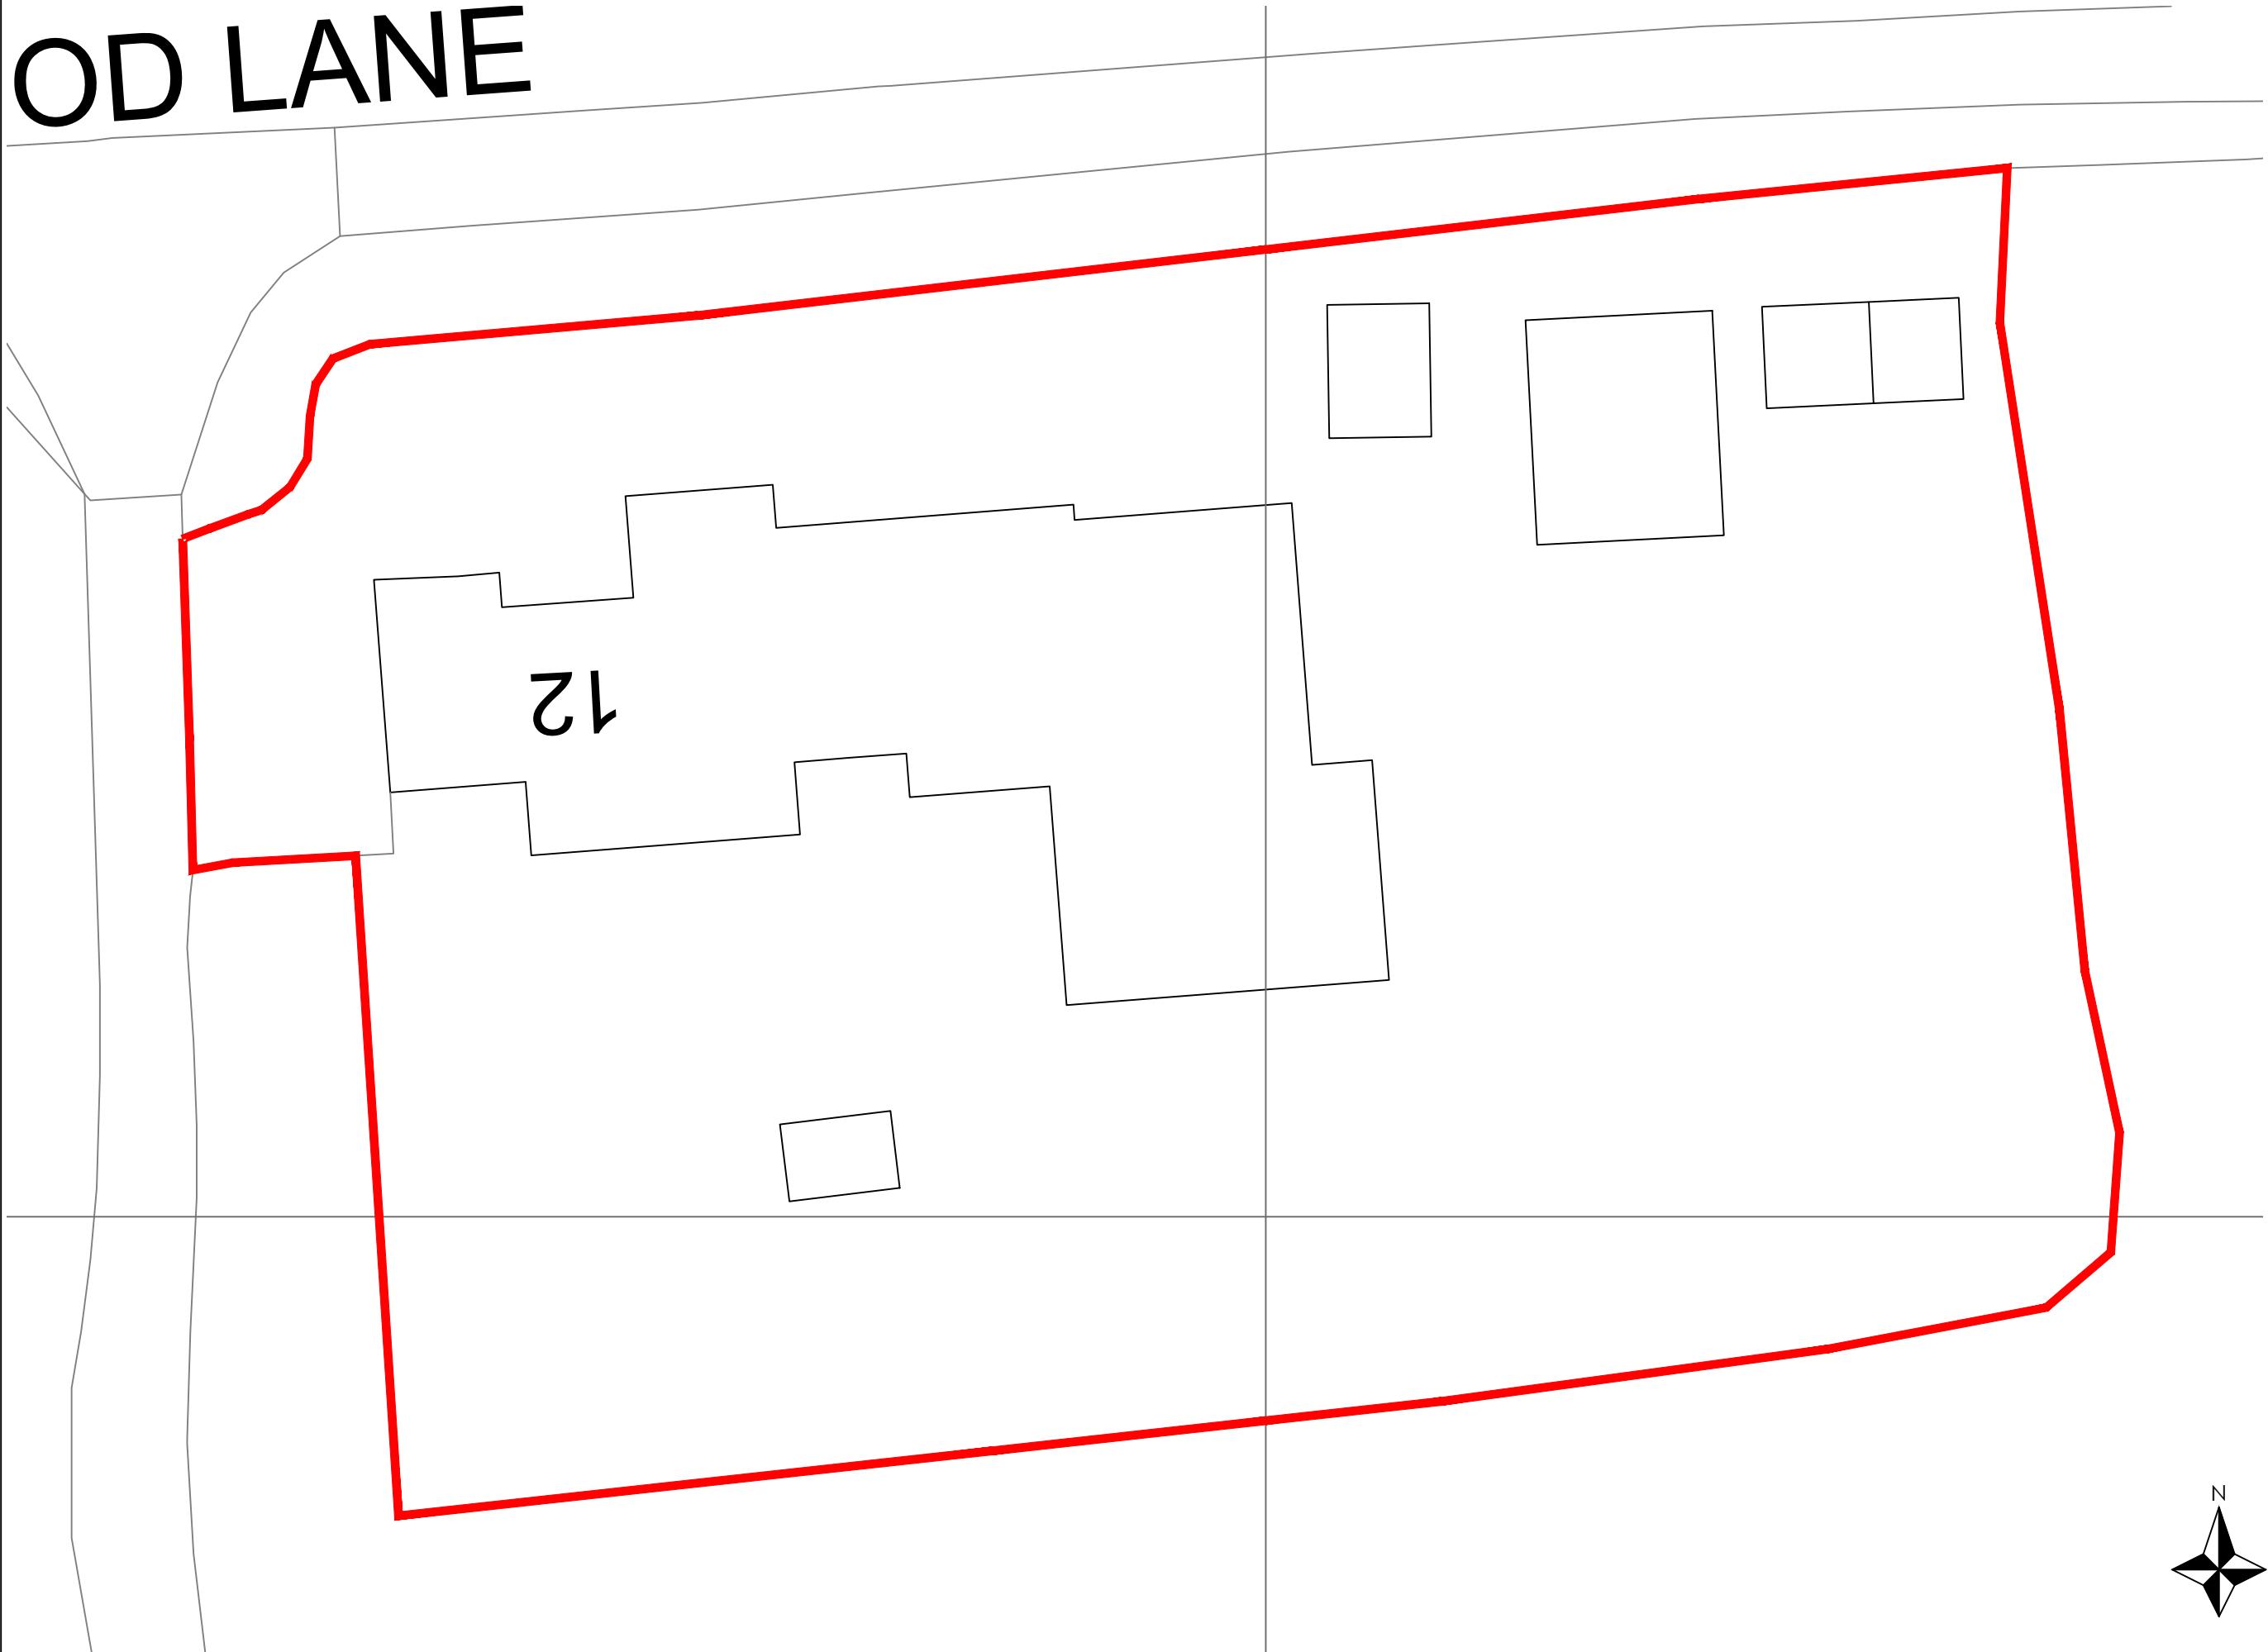

Site plan 1:200 @ A3




PLANNING

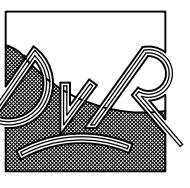

ARCHITECTURE

Dirk van Rensburg  
36 Stafford Street,  
St Georges,  
Telford,  
TF2 9JQ.

Tel: 07714 713 133  
Email:  
dvr-architecture@outlook.com

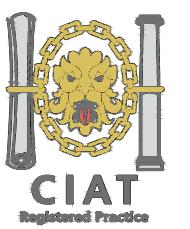

Project  
Additions and Alterations  
for Mr. G. Rawle at THE  
LODGE, NO. 12 New  
Wood Lane, Blakedown,  
Kidderminster, DY10 3LD.

Description  
Site plan - AS EXISTING.

220118SK02		
Drawing No	Date	Scale
Issued on	Drawn	Revision
09/03/2021	DVR	*