





South Elevation



West Elevation

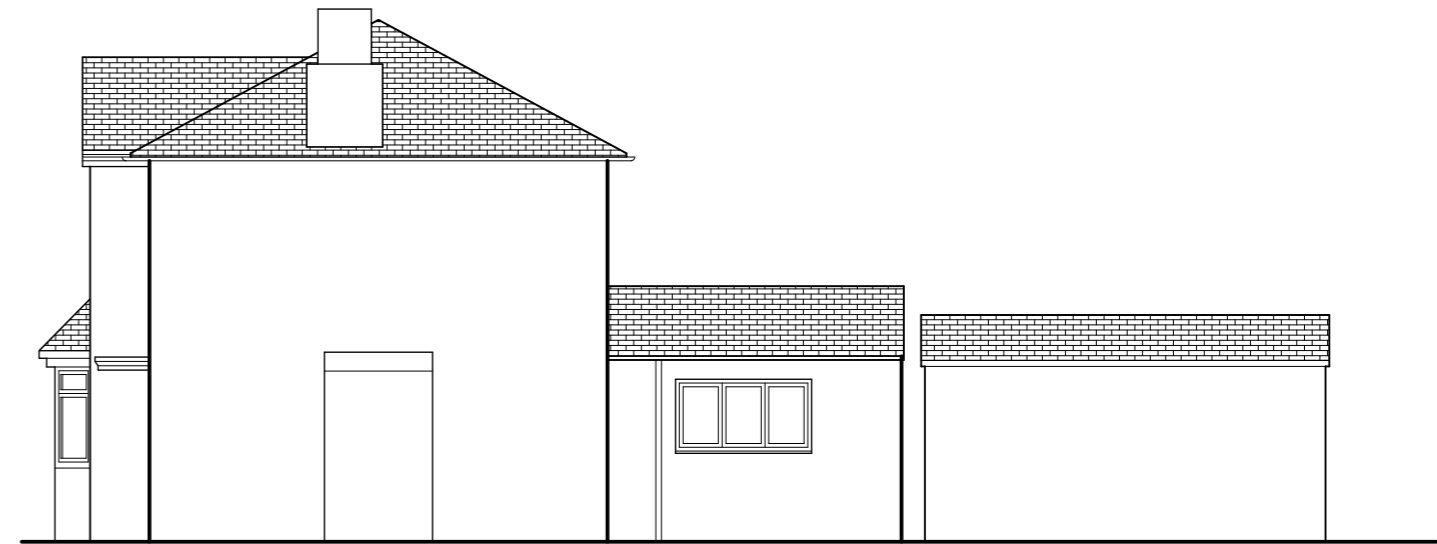

North Elevation

 

painter architects limited		Address: 5 Bewdley Hill, Kidderminster, WORCS, DY11 6BS Tel: 07962 183315 Email: richard@painterarchitects.com Website: www.painterarchitects.com	
Client: Mr & Mrs Knight, 53 Lickhill Road, Stourport, DY13 8SL	Drawn by: RP Date: 20/06/20	Scale: 1:100	Drawing Number: 02
Project: Extension	Drawing Title: Existing Elevations	Drawing Status: Planning	Paper Size: A3
			Revision: /