


Proposed Ground Floor Plan

Proposed plans to be read in conjunction with the SPECIFICATION

No.	Revision	Date
Conditions of acceptance of this drawing are that it is not copied or disclosed to a third party without written permission © 2015.		
Site Address: Fraser Cottage Pole Lane Wite Notley Essex CM8 1RD		
Client: Mr Gary Sprawling		
Drawing: Proposed ground Floor Plan		
<ul style="list-style-type: none"> - Do Not Scale From This Drawing. - All dimensions to be checked on site by the contractor. - Report any omissions or errors directly to Shedcastle Design and Surveying Ltd. - All dimensions in mm. - If in doubt contact Shedcastle Design and Surveying Ltd. 		

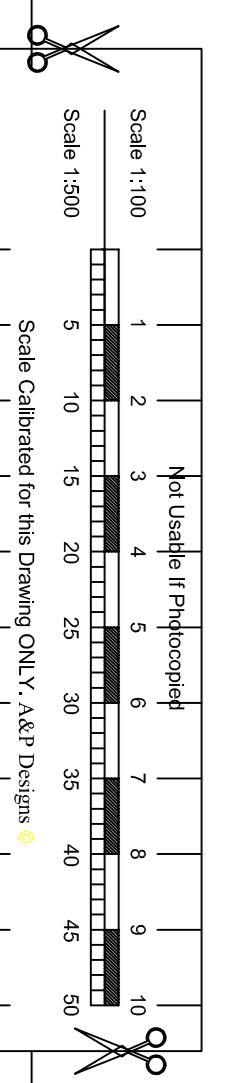

Job/ Drawing No. 1021/05	Drawn By M.J.L	Rev
Scale 1:500 @ A1	Date February 2021	
Mark Leaver Shedcastle Design and Surveying Ltd Telephone: 07969 009239 Email: mark.leaver@shedcastle.com All drawings for development require obtaining Planning Permission		