



PROPOSED FLOOR PLAN



PROPOSED WEST ELEVATION

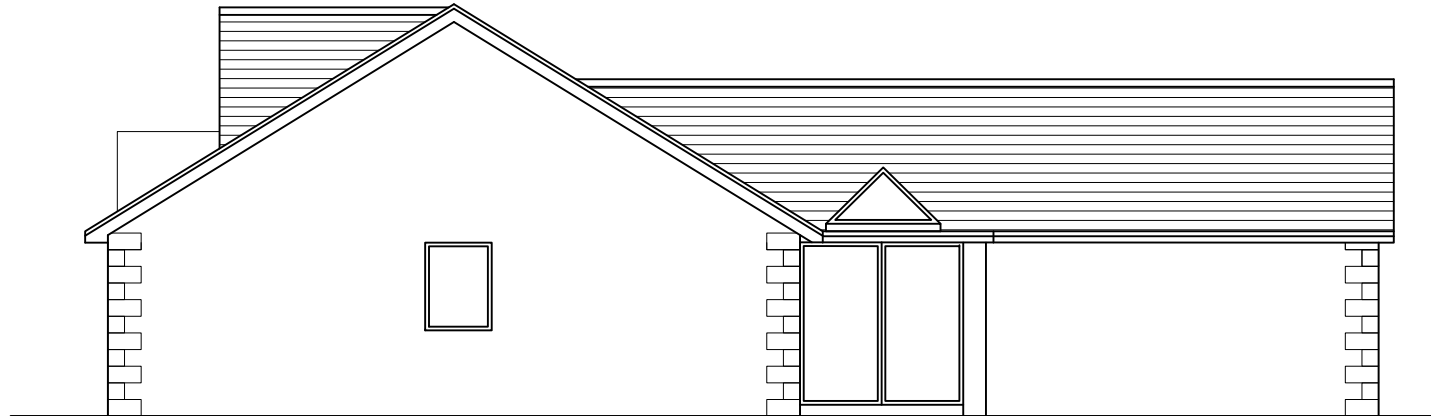

PROPOSED NORTH ELEVATION

 <p>14-16 Bridge Street, Amble, Northumberland, NE65 0DR Tel (01665) 711 336 Email info@kbsurveying.co.uk</p>	Title PROPOSED EXTENSION VALHALLAH SOUTH BROOMHILL		
	Drawn KB	Scale 1:100@A3	Date 19.02.21
	Drawing No. 3598/001		