


EXISTING FLOOR PLAN



EXISTING WEST ELEVATION

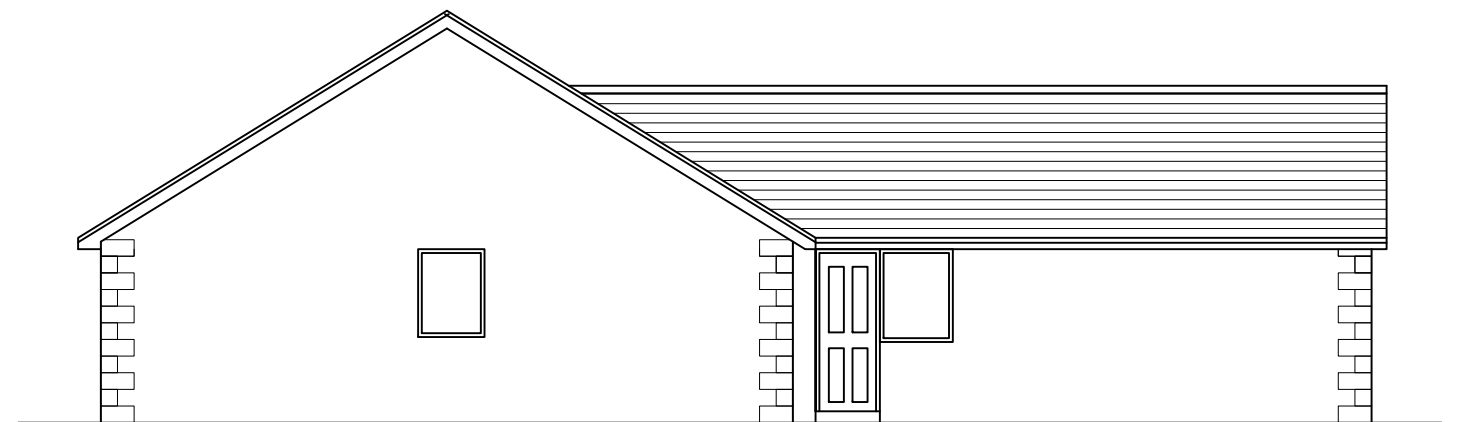

EXISTING NORTH ELEVATION



14-16 Bridge Street, Amble, Northumberland, NE65 0DR
 Tel (01665) 711 336 Email info@kbsurveying.co.uk

Title EXISTING PLAN AND ELEVATIONS VALHALLAH SOUTH BROOMHILL		
Drawn KB	Scale 1:100@A3	Date 19.02.21
Drawing No.		3598/001