



This drawing is the property of Stephen Craven Building Design Limited.
 Copyright is reserved and the drawing is issued on condition that it is not copied wholly or in part without the consent in writing of Stephen Craven Building Design Limited.


Dimensions should not be scaled. All dimensions to be checked on site by the contractor before commencement of the relevant part of the work.

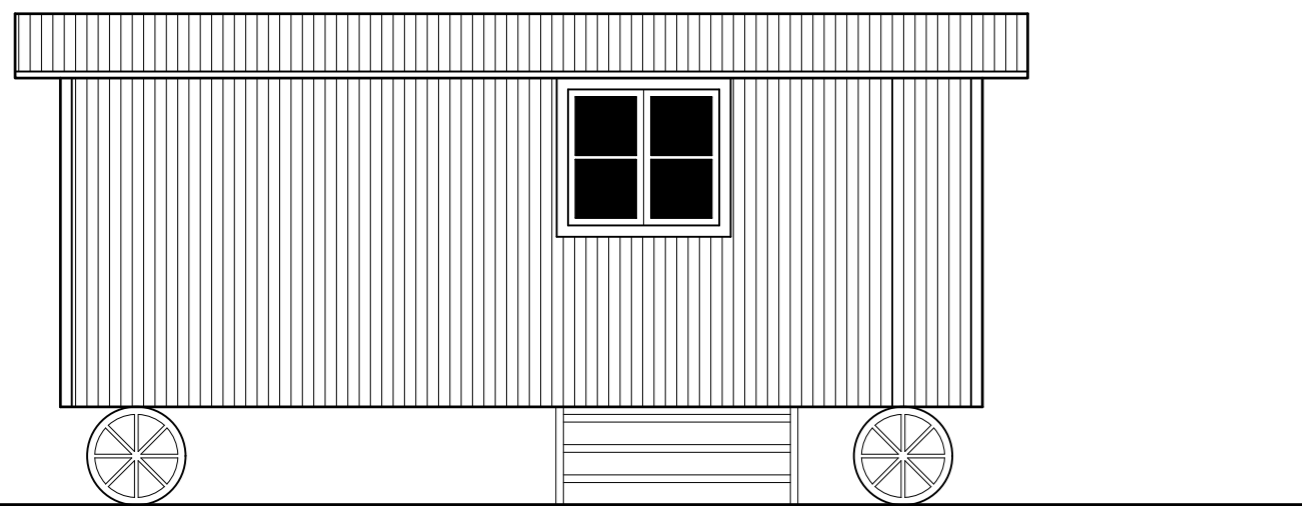


North Elevation

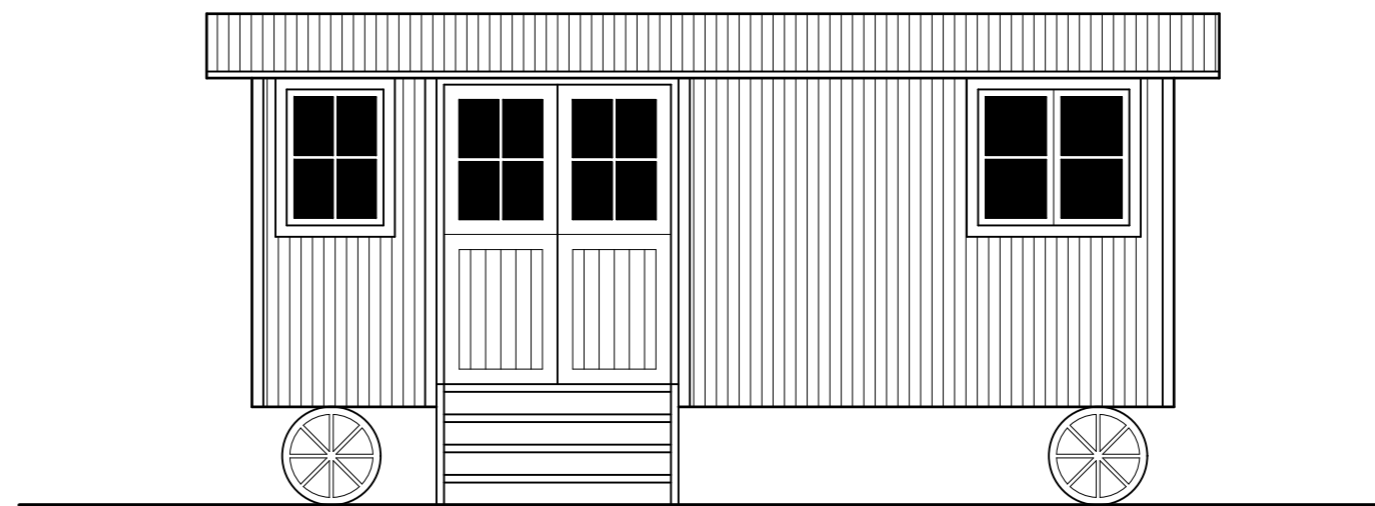

South Elevation

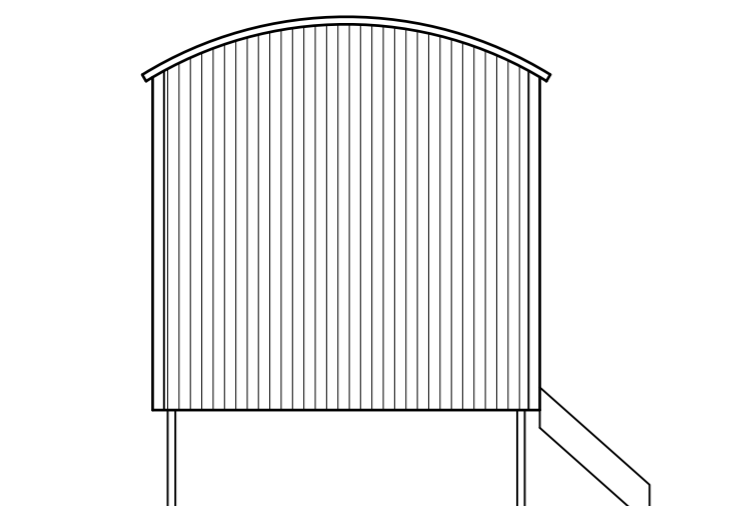

West Elevation

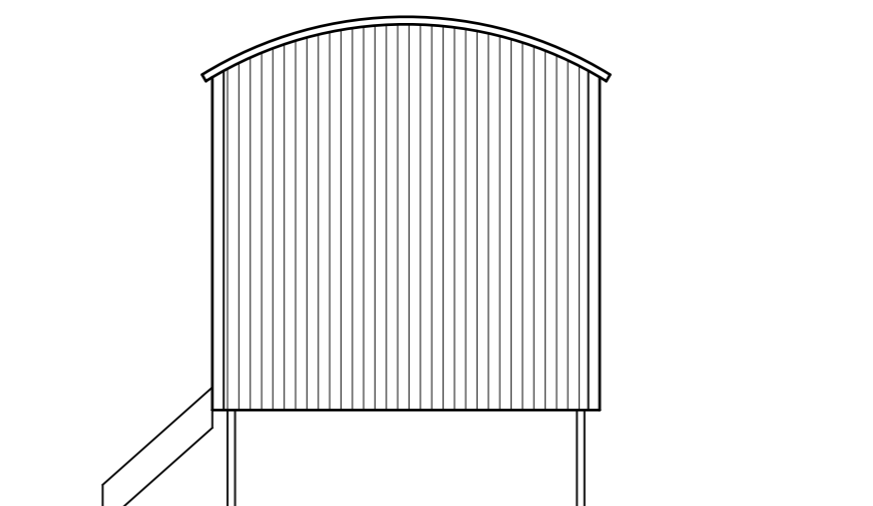

East Elevation


MATERIALS

Walls: profiled metal sheeting colour Slate Blue/Raven BS18B29; corners highlighted with angle covers colour Merlin Grey BS18B25


Roof: profiled metal sheeting colour Black

Opening Surrounds: metal angle covers coloured Merlin Grey BS18B25

Windows and Doors painted timber colour white

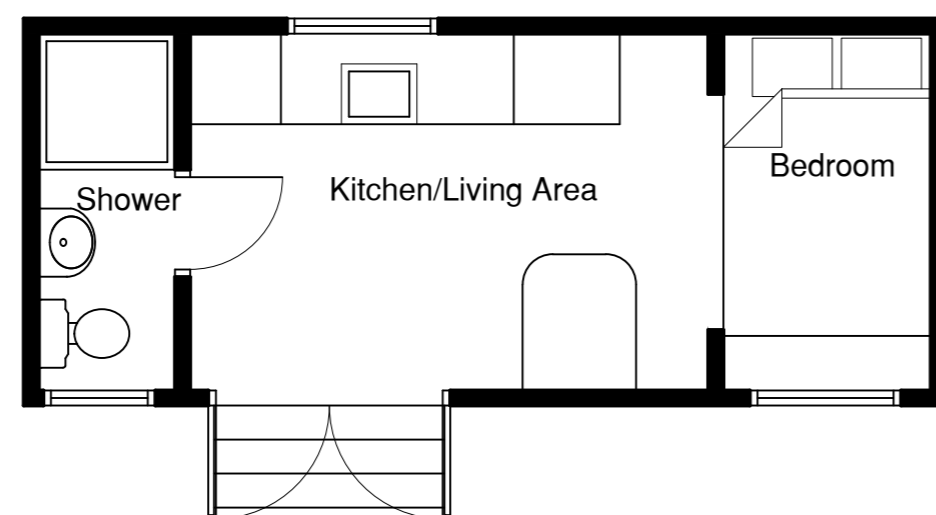

Ground Floor Plan

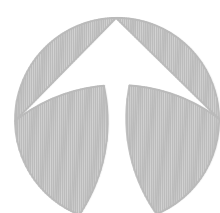

Revision	Date

Stephen Craven Building Design 

Chartered Architectural Technologist and Building Design Consultant

Town Hall, Market Place
 Settle, North Yorkshire BD24 9EJ
 Tel 01729 824754 Mobile 07763 766702
 E-Mail stephen.craven@tiscali.co.uk
 www.stephencraven.org

job:
 Proposed Change of Use to 3no Shepherds Huts
 The Old Pavillion
 Lodge Lane
 Langcliffe
 BD24 9NB

client:
 Mr and Mrs O'Shea

drawing:
 Proposed Plan and Elevations

scale: 1:50@ A2 **date:** 11/20 **drawn:** mc

job no: 41/2020 **drawing no:** 04 **rev:** -