



Bar Scale in 1 metre divisions

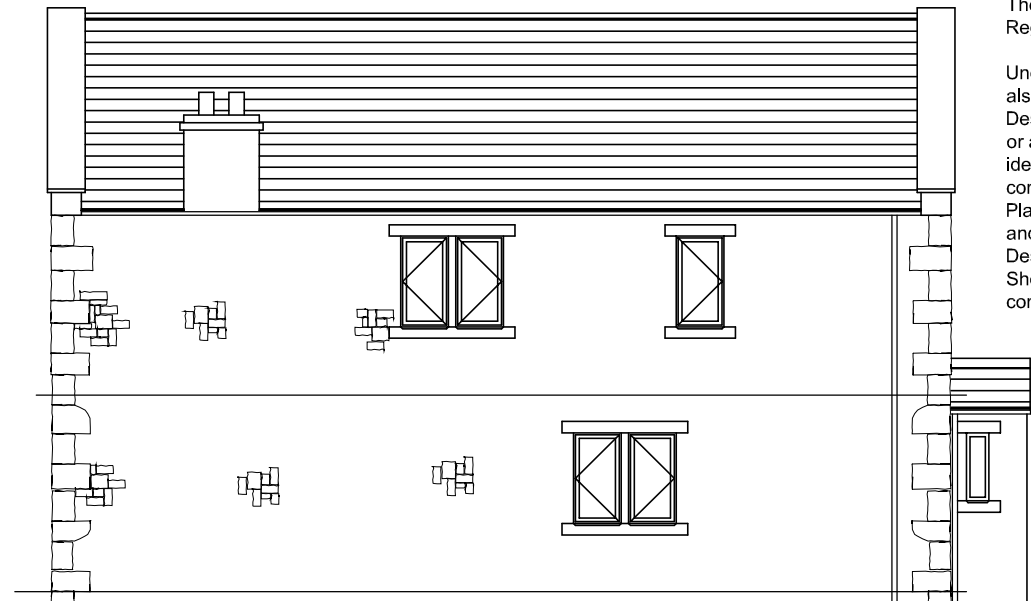


South Elevation



West Elevation

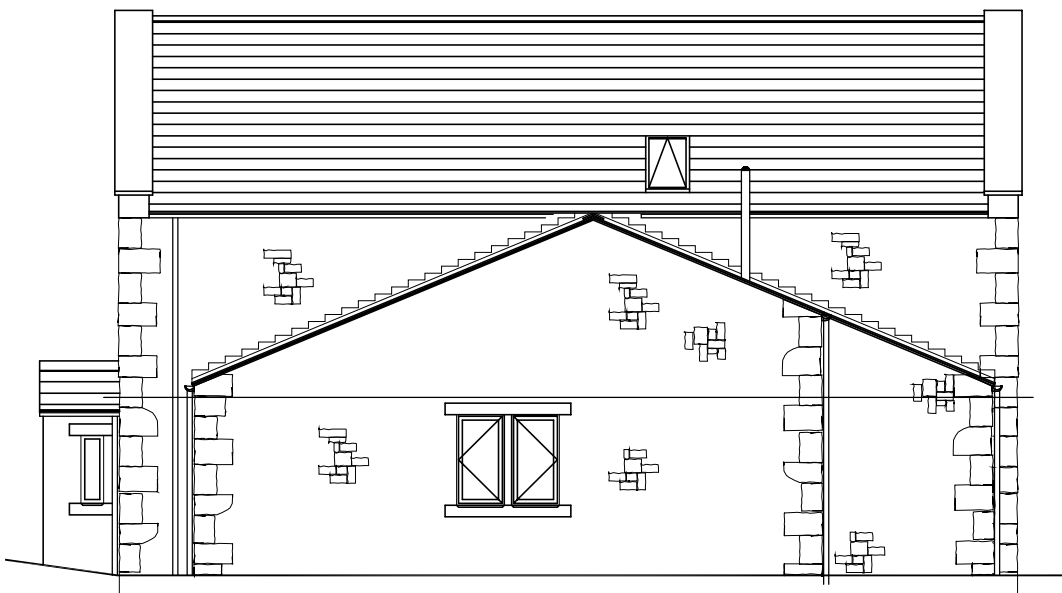

East Elevation

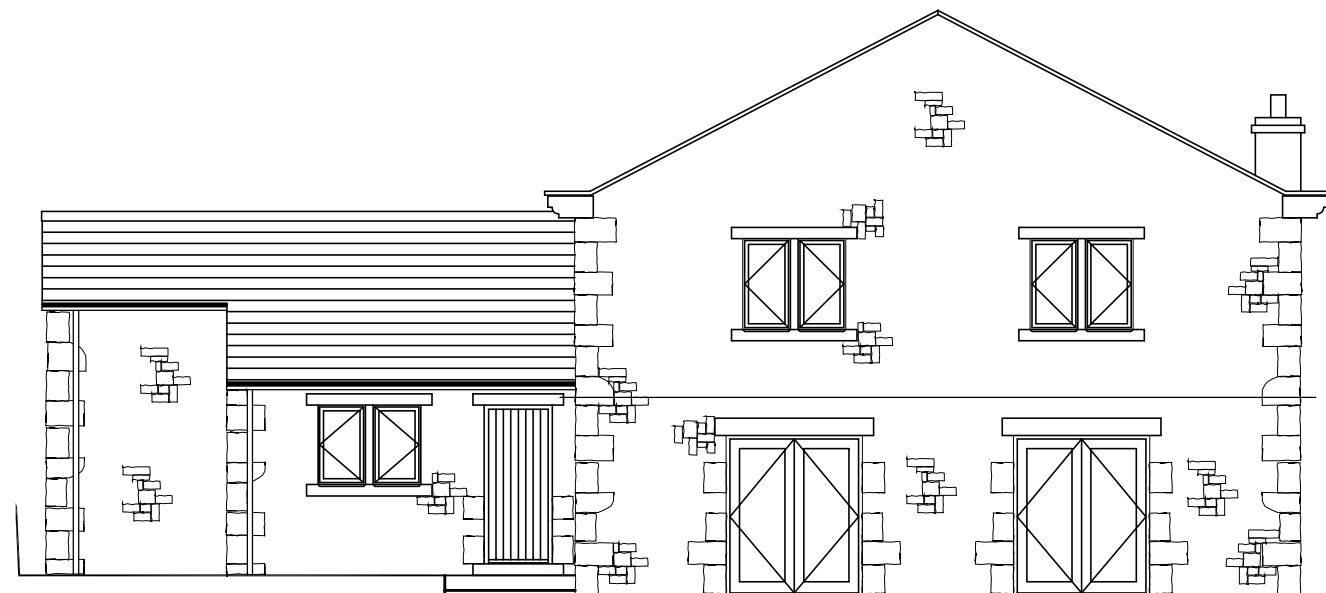

North Elevation

Copyright: All rights reserved. This drawing must not be reproduced without permission.
 All work to be carried out in strict accordance with the Building Regulations and the British Standards
 Contractor to verify all dimensions at the job prior to making any shop drawings or commencing any work
 Written dimensions to be taken in preference to scaled off dimensions. If in case of any doubt please ask.
 All work to be carried out in strict accordance with the Health & Safety Executives Regulations.
 All drawings based on scheme supplied by client, all dimensions and setting out to be checked on site prior to commencement.
 The Construction Design and Management Regulations 2015:-
 Under CDM2015 the domestic client has a duty and also the responsibility of appointing a Principle Designer (PD) which can be the appointed contractor or a suitably qualified person, whose role it is to identify any special hazards in the carrying out of the construction works and prepare a Health & Safety Plan if necessary. This should be a formal agreement and could involve the services of a specialist Principle Designer.
 Should you require any further assistance please contact this office.

CLIENT
Mrs S Gudgeon

PROJECT
Proposed Installation of Solar Panels
Beck House, 12 Gooselands, Rathmell, Settle BD24 0LT
Elevations As Existing

AMENDMENTS

SCALE 1:100 @ A3	DATE March 2021
BY I Pawson	JOB No 721 /

DRAWING No **1** REV

ip
 Architectural Technologist & Building Design Consultant

Ian Pawson Ltd, 26 Essex Street, Barnoldswick, Yorkshire, BB18 5DT
 Tel: 01282 814148
 E-mail: info@ianpawson.com www.ianpawson.com