

Bar Scale in 1 metre divisions

Copyright: All rights reserved. This drawing must not be reproduced without permission.  
 All work to be carried out in strict accordance with the Building Regulations and the British Standards  
 Contractor to verify all dimensions at the job prior to making any shop drawings or commencing any work  
 Written dimensions to be taken in preference to scaled off dimensions. If in case of any doubt please ask.

All work to be carried out in strict accordance with the Health & Safety Executives Regulations.  
 All drawings based on scheme supplied by client, all dimensions and setting out to be checked on site prior to commencement.


The Construction Design and Management Regulations 2015:-

Under CDM2015 the domestic client has a duty and also the responsibility of appointing a Principle Designer (PD) which can be the appointed contractor or a suitably qualified person, whose role it is to identify any special hazards in the carrying out of the construction works and prepare a Health & Safety Plan if necessary. This should be a formal agreement and could involve the services of a specialist Principle Designer.  
 Should you require any further assistance please contact this office.




15No 1002x1684 Solar Panels  
 in accordance with  
 manufacturers and installers  
 recommendations

South Elevation

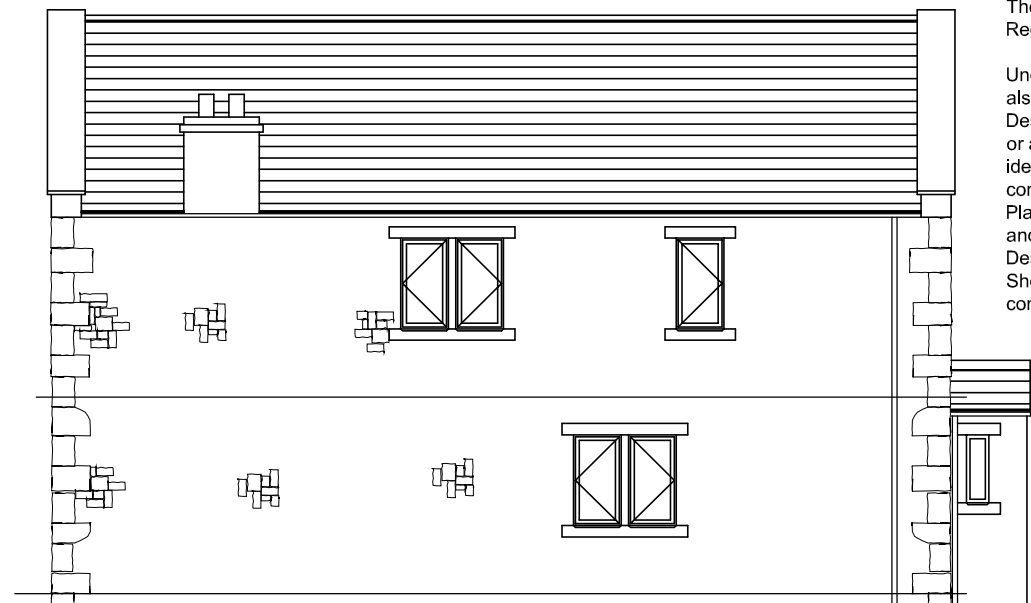


West Elevation

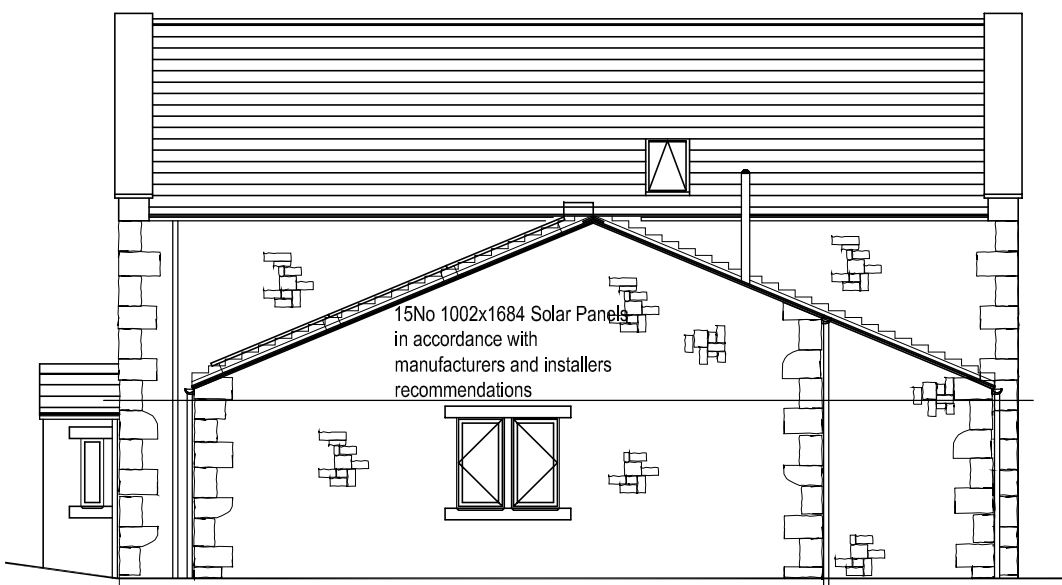


15No 1002x1684 Solar Panels  
 in accordance with  
 manufacturers and installers  
 recommendations

East Elevation

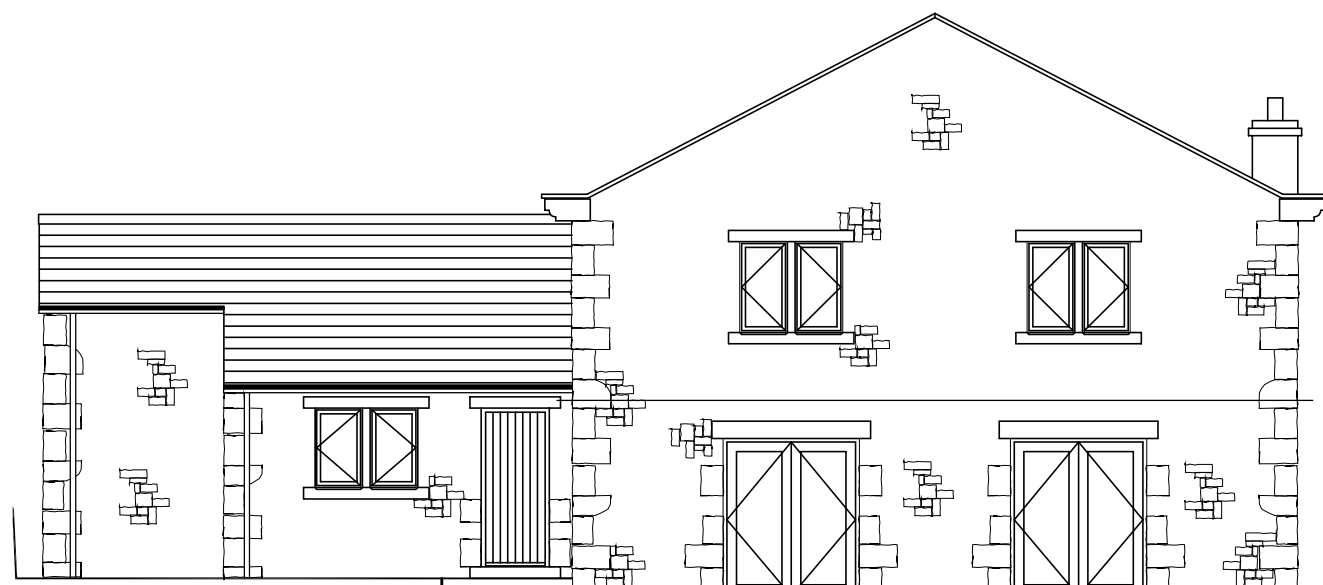

North Elevation

 CLIENT <b>Mrs S Gudgeon</b>	AMENDMENTS  SCALE 1:100 @ A3 BY I Pawson	DRAWING No <b>3</b>	REV   Ian Pawson Ltd, 26 Essex Street, Barnoldswick, Yorkshire, BB18 5DT Tel: 01282 814148 E-mail: info@ianpawson.com www.ianpawson.com
PROJECT <b>Proposed Installation of Solar Panels          Beck House, 12 Gooselands, Rathmell, Settle BD24 0LT          Elevations As Proposed</b>			