




EXISTING GROUND FLOOR PLANS

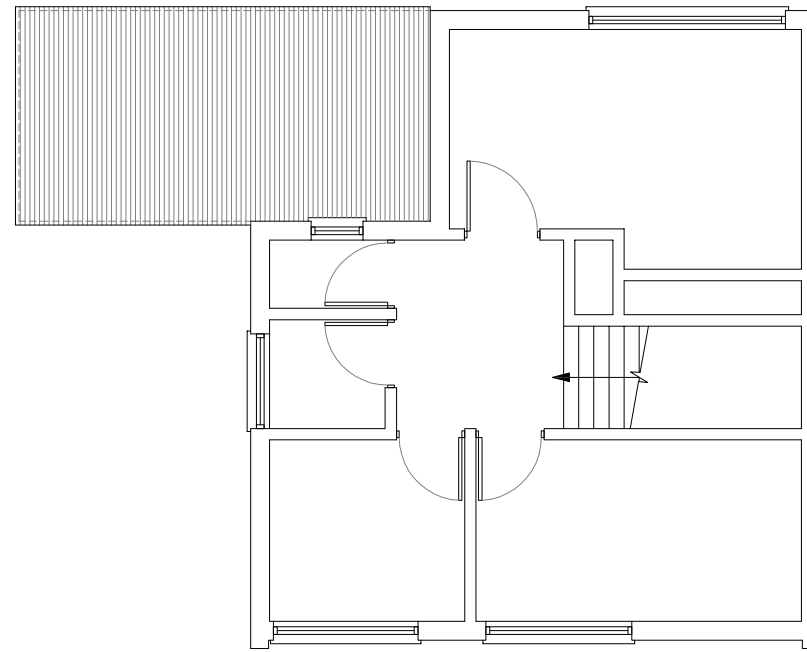


EXISTING FIRST FLOOR PLANS

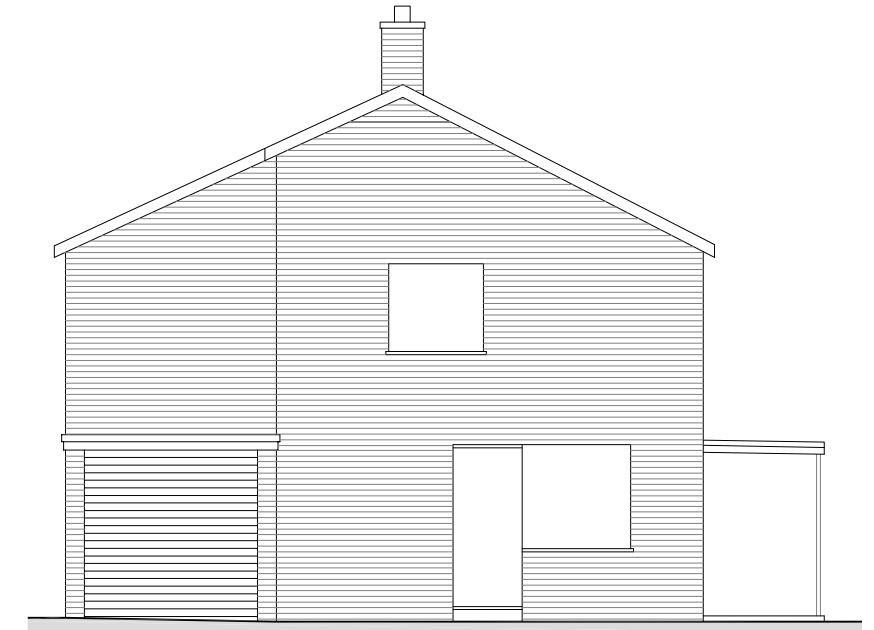


EXISTING FRONT ELEVATION

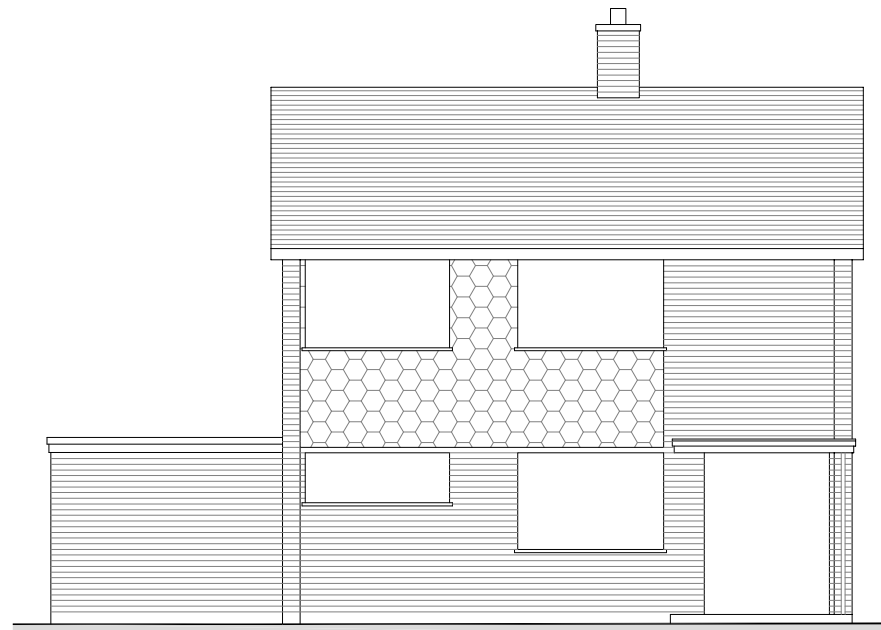

EXISTING SIDE ELEVATION

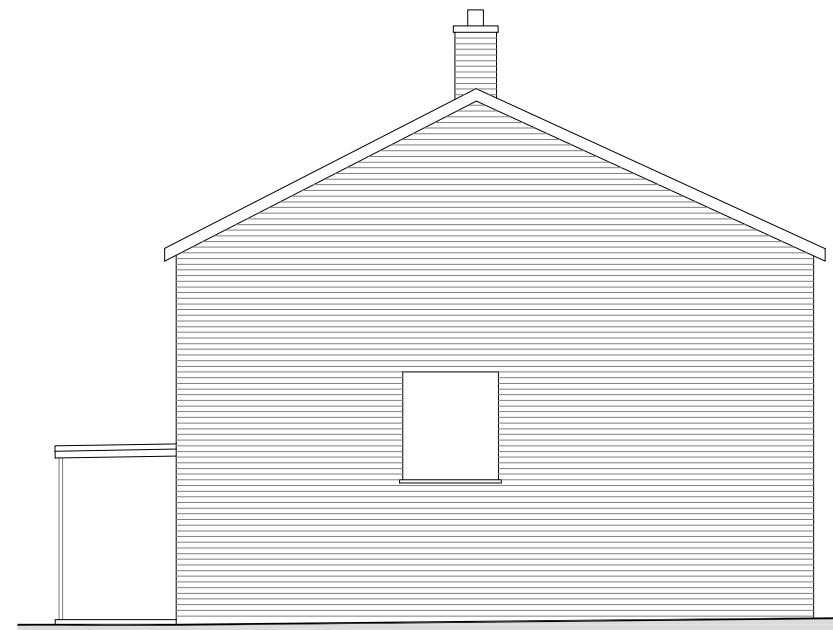

EXISTING REAR ELEVATION

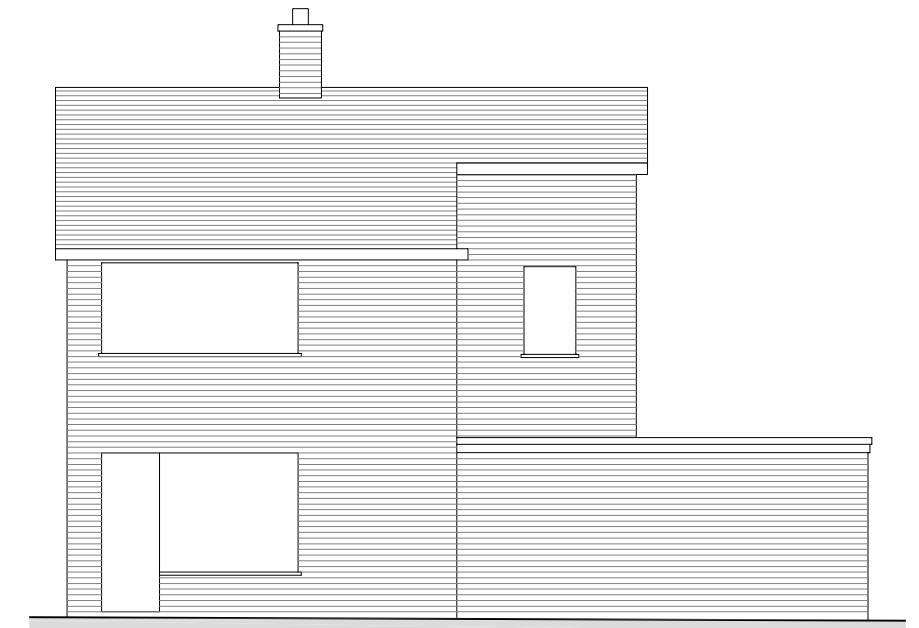

EXISTING SIDE ELEVATION



SCALE 1:100

REVISION NOTES:		
REV:	DATE:	NOTES:

DRAWING TITLE:
EXISTING FLOOR PLANS & ELEVATIONS

CLIENT:
LEE CLIFT

PROJECT NO:
1184

PROJECT ADDRESS:
LONDON ROAD LODGE
NONSUCH PARK
EWELL
KT17 2DL

DATE:
NOV 2020

SCALE:
1:100 @ A3

DRAWING NUMBER:
02

CHANGE THE USE
2 WEST STREET
EWELL
SURREY
KT17 1UU

t: 0208 393 2675
m: info@changetheuse.co.uk
w: www.changetheuse.co.uk