




Ground Floor Plan

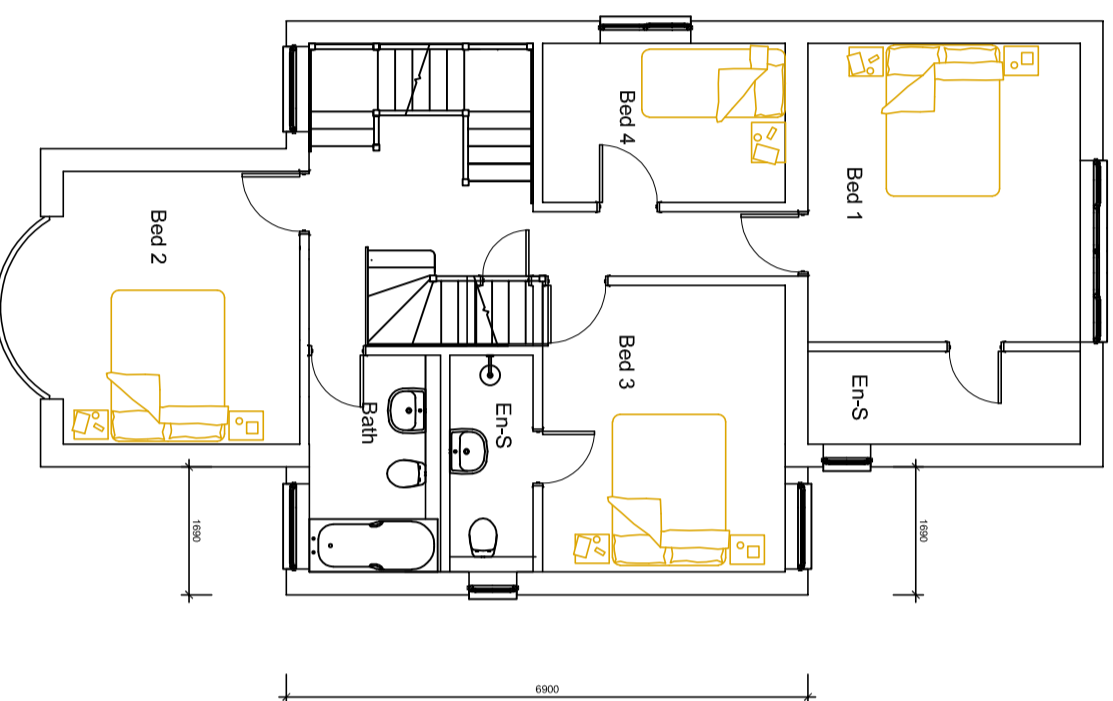


First Floor Plan

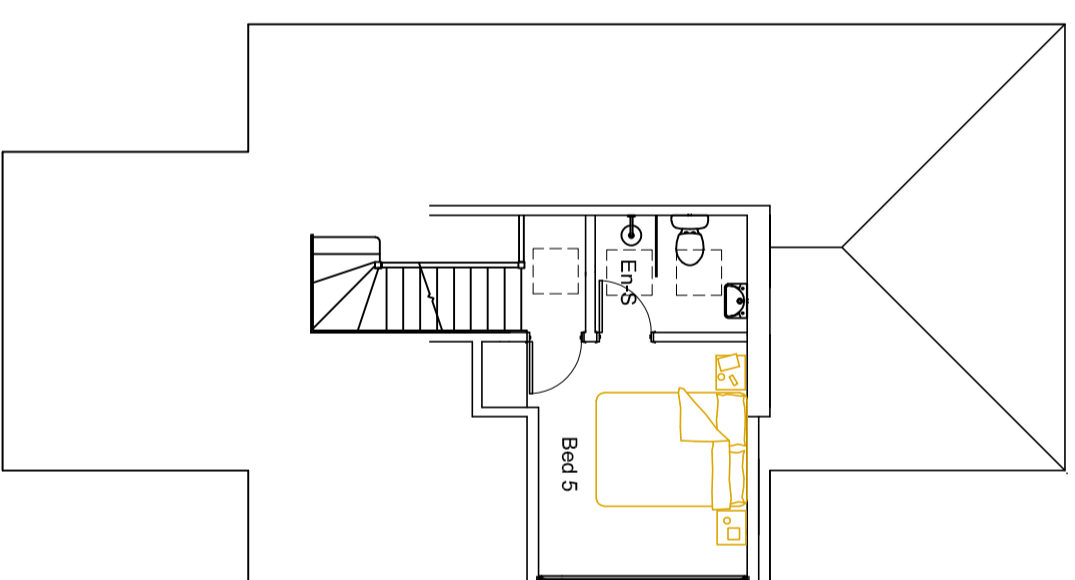

Second Floor Plan

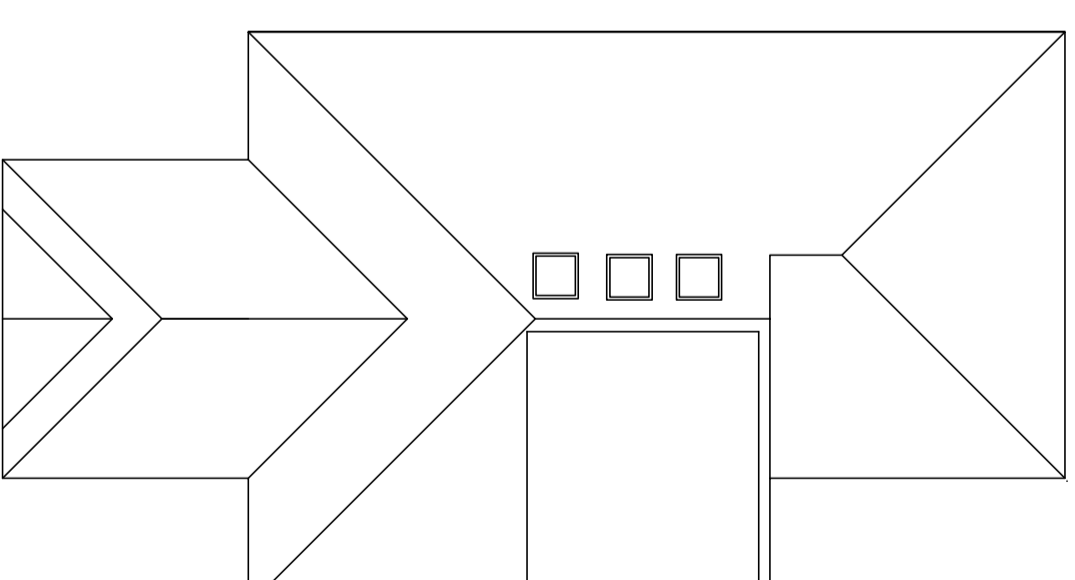

Roof Plan

 

fulcrum design

Address Suite 7 Taxtholme
 Guildford Road, Bookham
 Surrey KT23 4HB
 Tel 01372 451425
 Fax 01372 459620
 Web www.fulcrumarchitects.co.uk
 Email info@fulcrumarchitects.co.uk

Proposed Floor Plans

Mr. Tree

8 Cudas Close, Stoneleigh, KT19 0QF.

Site Area Paper Size A2 Drawn by GS Date 21-12-20 Scale 1:100 Drawing No. 20-41-01