



Front Elevation

Side Elevation

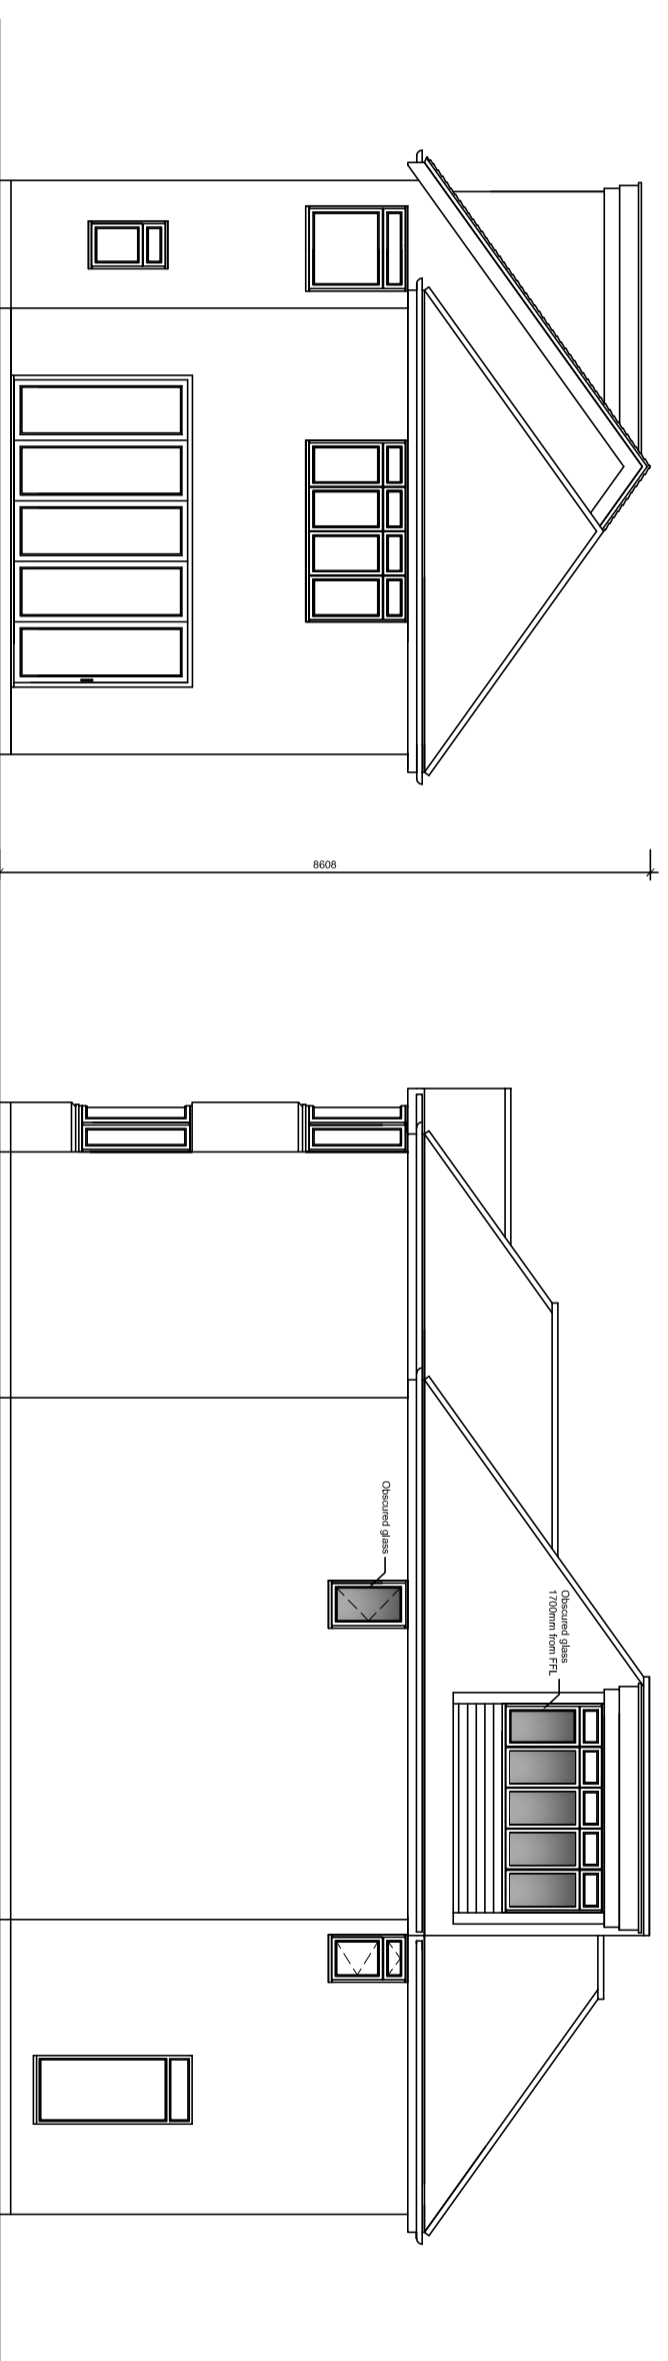

Rear Elevation

Side Elevation

 

1:100 Scale Bar

fulcrum design

Address Suite 7 Taxtholme
 Guildford Road, Bookham
 Surrey KT13 4HB
 Tel 01372 451425
 Fax 01372 459620
 Web www.fulcrumarchitects.co.uk
 Email info@fulcrumarchitects.co.uk

Proposed Elevations

Mr. Tree

8 Cudas Close, Stoneleigh, KT19 0QF.

Site Area Paper Size Drawn by Date Scale Drawing No.
 A2 GS 21-12-20 1:100 20-41-02