

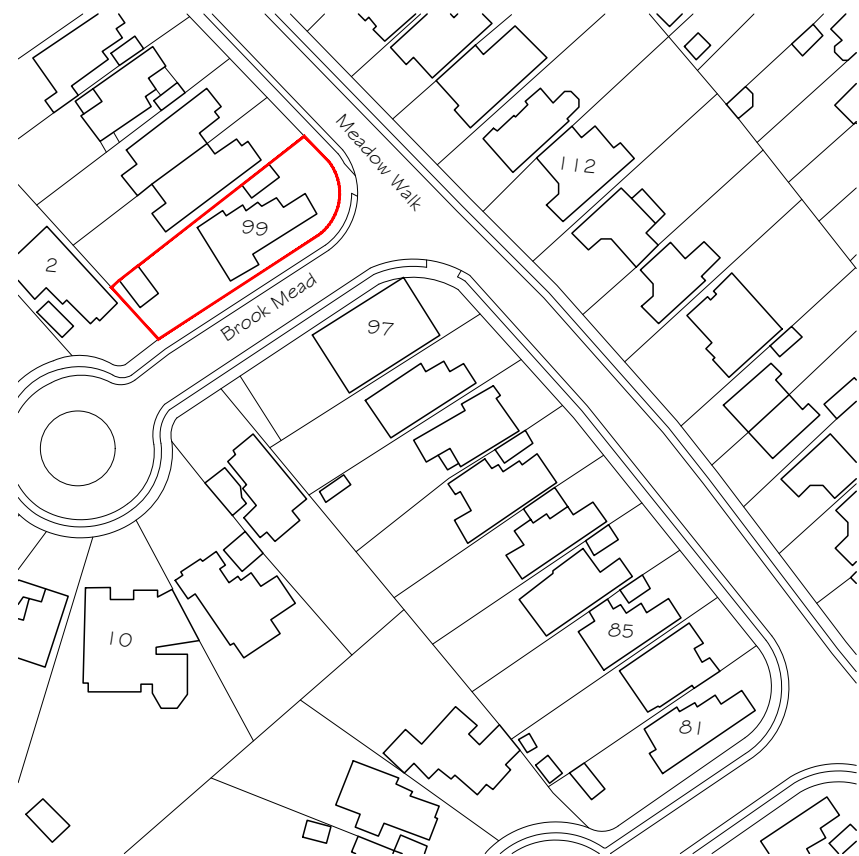



© This drawing and the building works depicted are the copyright of Studio Reach Limited.
 This drawing (or any part of it) may not be reproduced or amended, except without prior written permission by Studio Reach Limited.
 DO NOT SCALE THIS DRAWING - ALWAYS USE WRITTEN DIMENSIONS - ALL DIMENSIONS TO BE VERIFIED ON SITE

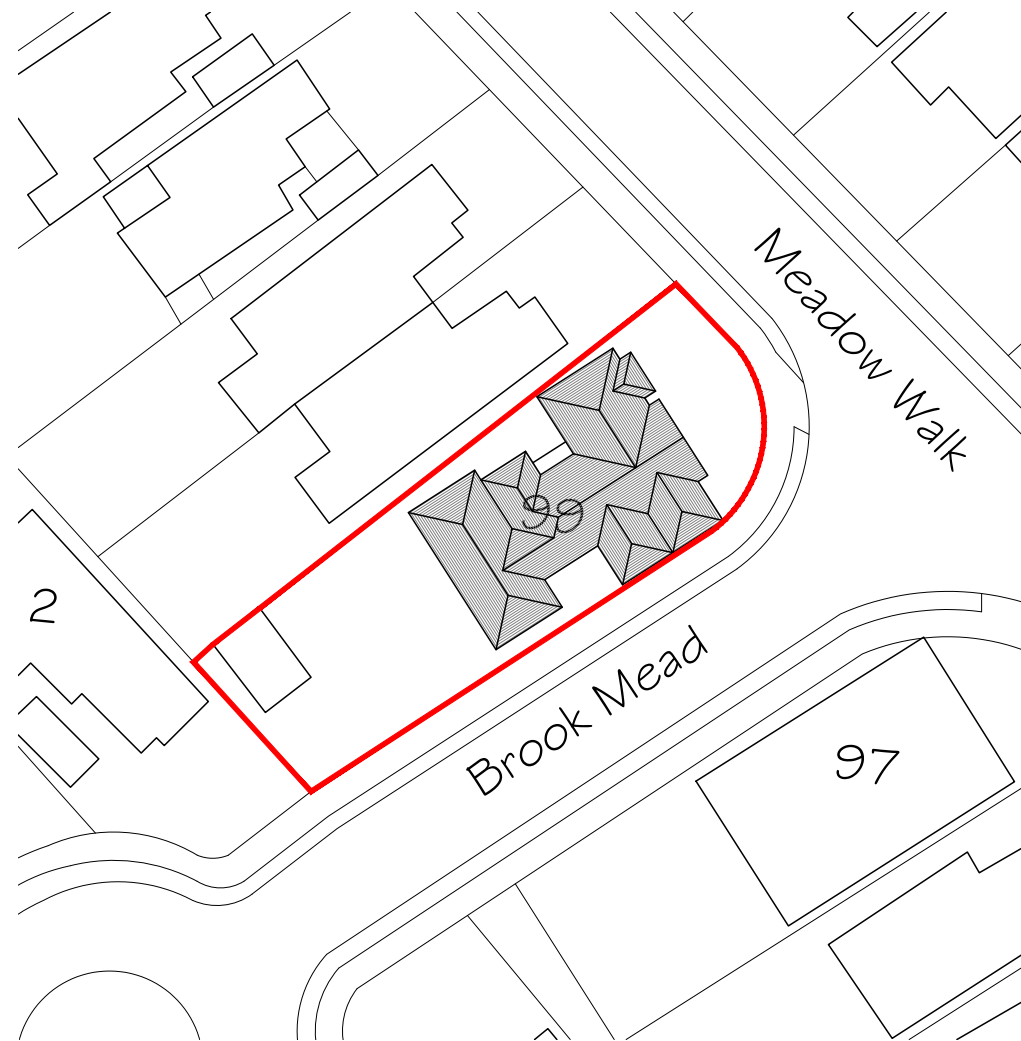

0 Location Plan
 Scale 1:1250 @ A3

 

02 Site Plan
 Scale 1:500 @ A3

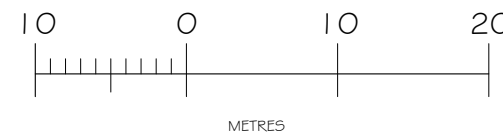

Rev	Description	Date
-----	-------------	------



STUDIO REACH
 [ARCHITECTURE/DESIGN] LTD

• Jack@studioreach.co.uk • Tel: 07875 010123 •

Project

99 Meadow Lane
 EPSOM
 KT19 0BB

Drawing Title

LOCATION & SITE
 PLANS

Status

PLANNING

Project Number	Date
-	15/11/20
Drawing Number	Scale
100	As Indicated
	Revision
	*