

PHOTO SURVEY



PLANNING APPLICATION

Project: _____

23 Mortimer Crescent
Worcester Park KT4 7QL

Title: _____

Existing Plans




Scale: 1:100 @ A3

Date: Dec 2020

Drawing No: _____


23MC-101

ARCHITECTURE
DESIGN | DETAIL | MANAGE
www.dparc.co.uk
t: 07977 576244 e: dino_perone@hotmail.com

 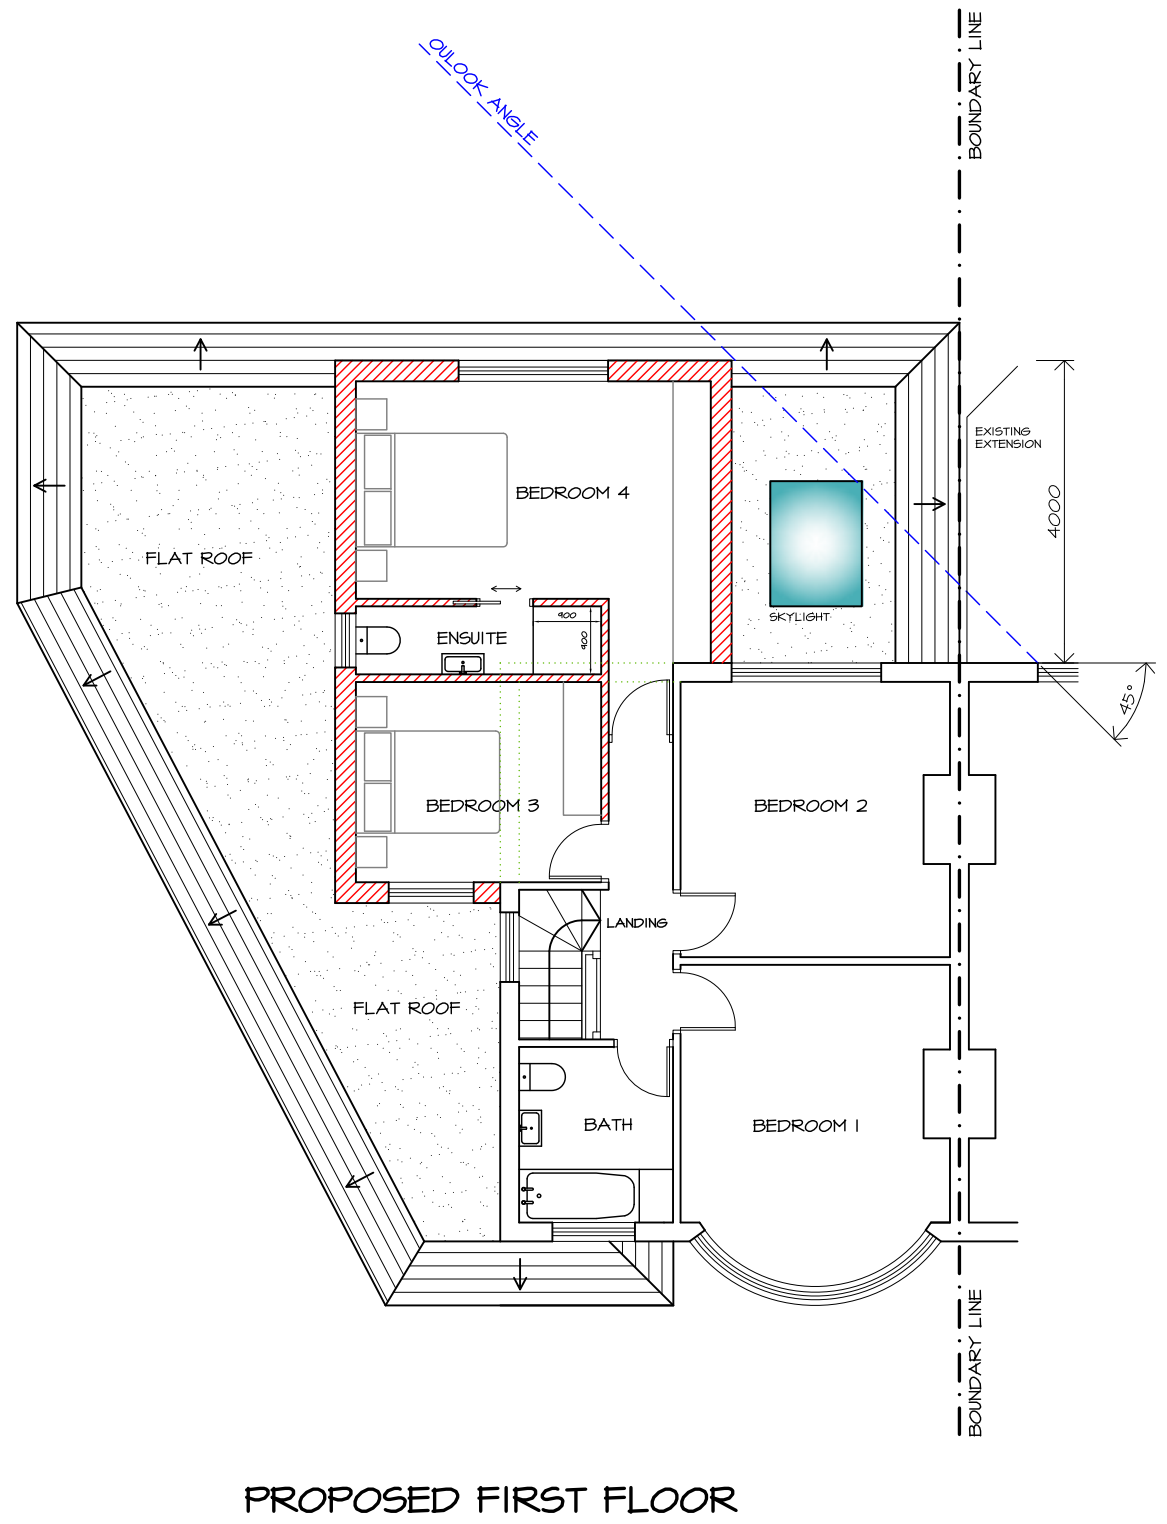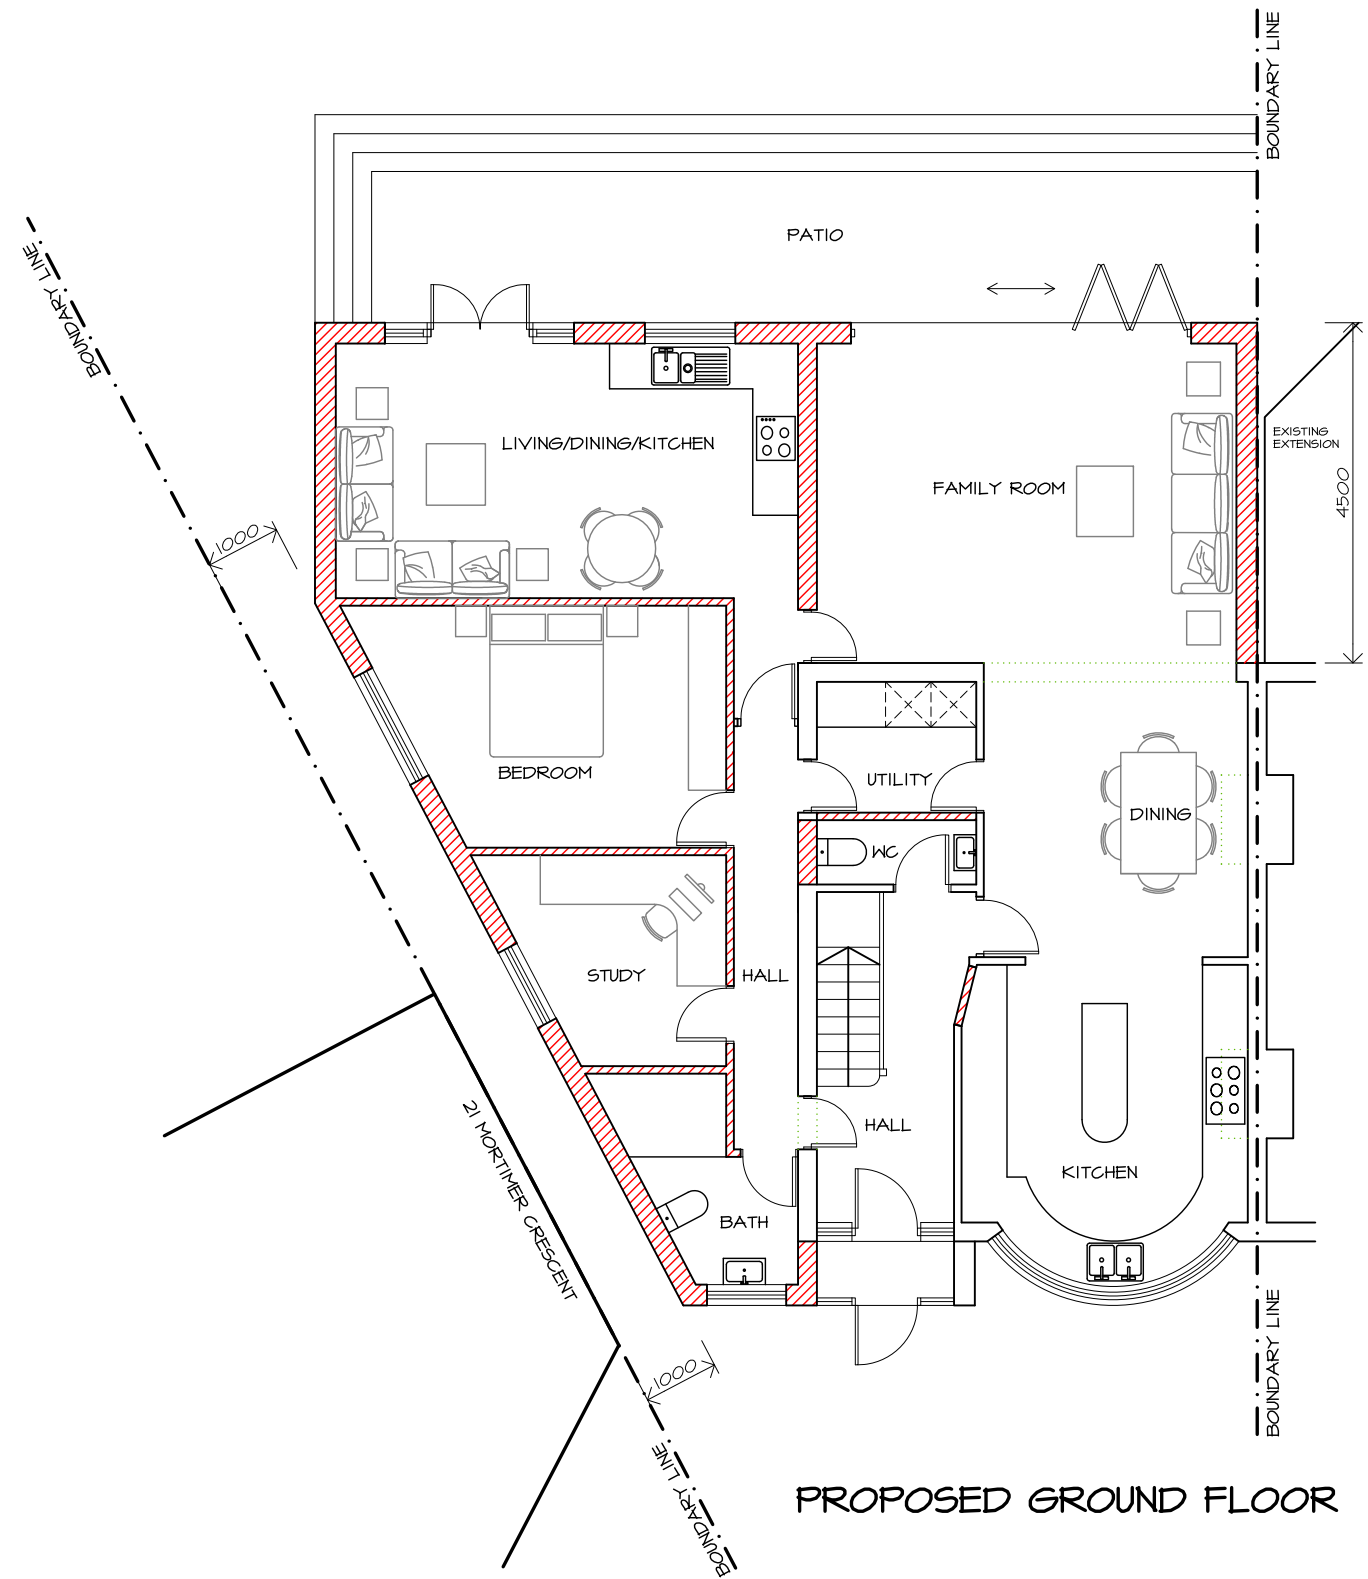

- EXISTING WALLS
- NEW WALLS
- EXISTING WALLS TO BE REMOVED

WALL LEGEND

 

PLANNING APPLICATION

Project: _____
 23 Mortimer Crescent
 Worcester Park KT4 7QL


Title: _____

Proposed Plans


Scale: 1:100 @ A3
 Date: Dec 2020

Drawing No: _____
 23MC-102


ARCHITECTURE
 DESIGN | DETAIL | MANAGE
 www.dparc.co.uk
 t: 07977 576244 e: dino_perone@hotmail.com

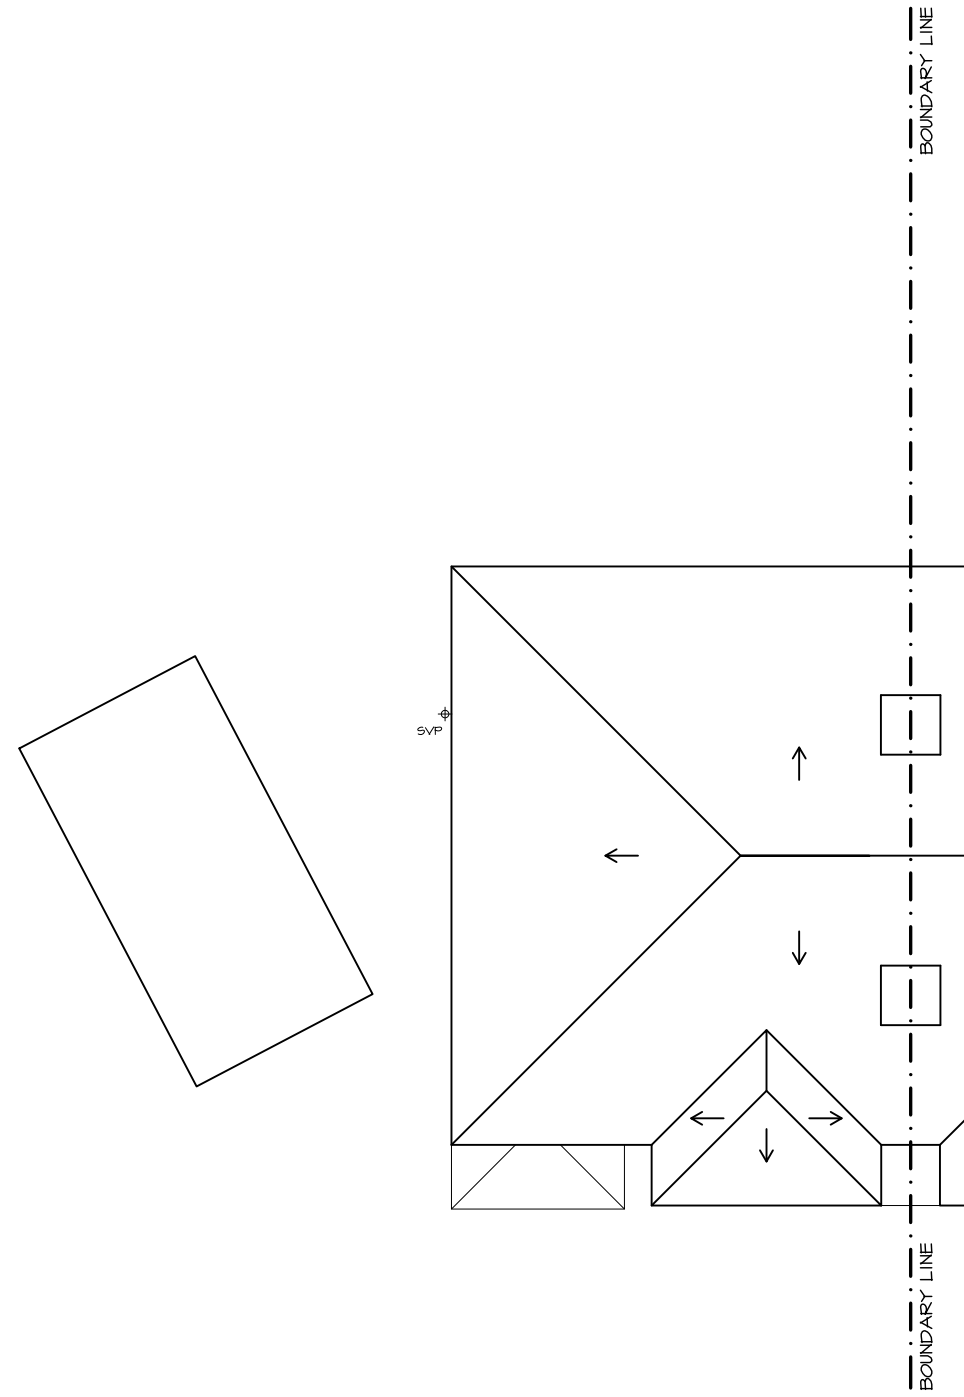

EXISTING ROOF PLAN

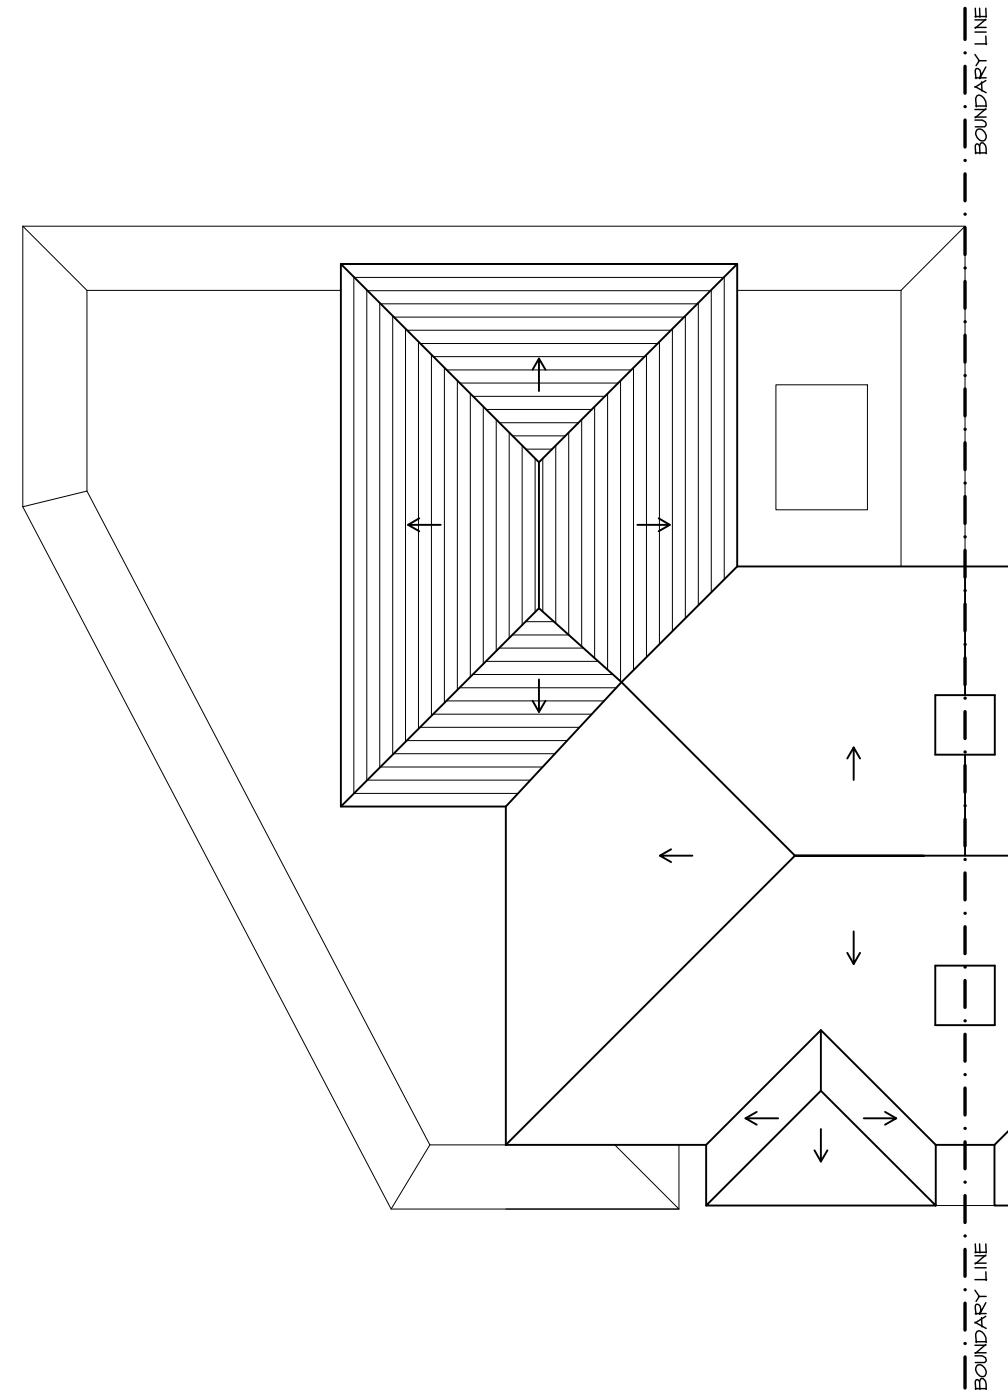

PROPOSED ROOF PLAN

 

PLANNING APPLICATION

Project. _____

23 Mortimer Crescent
Worcester Park KT4 7QL

Title. _____

Existing & Proposed
Roof Plans

Scale: 1:100 @ A3

Date: Dec 2020

Drawing No: _____

23MC-103



PROPOSED FRONT ELEVATION




PROPOSED SIDE ELEVATION



EXISTING FRONT ELEVATION



EXISTING SIDE ELEVATION

 

SCALE BAR

PLANNING APPLICATION

Project. _____

23 Mortimer Crescent
Worcester Park KT4 7QL

Title. _____


Existing & Proposed
Front & Side Elevations

Scale: 1:100 @ A3

Date: Dec 2020

Drawing No: _____


23MC-104

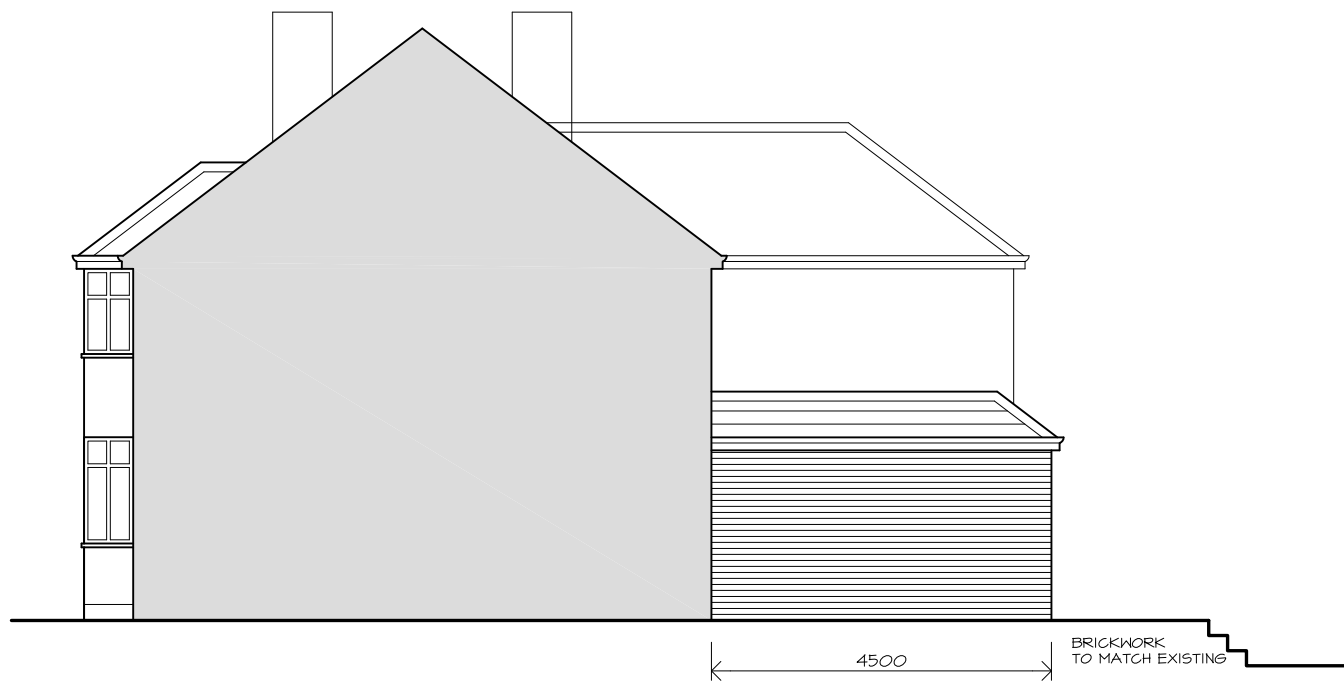

PROPOSED SIDE ELEVATION




PROPOSED REAR ELEVATION

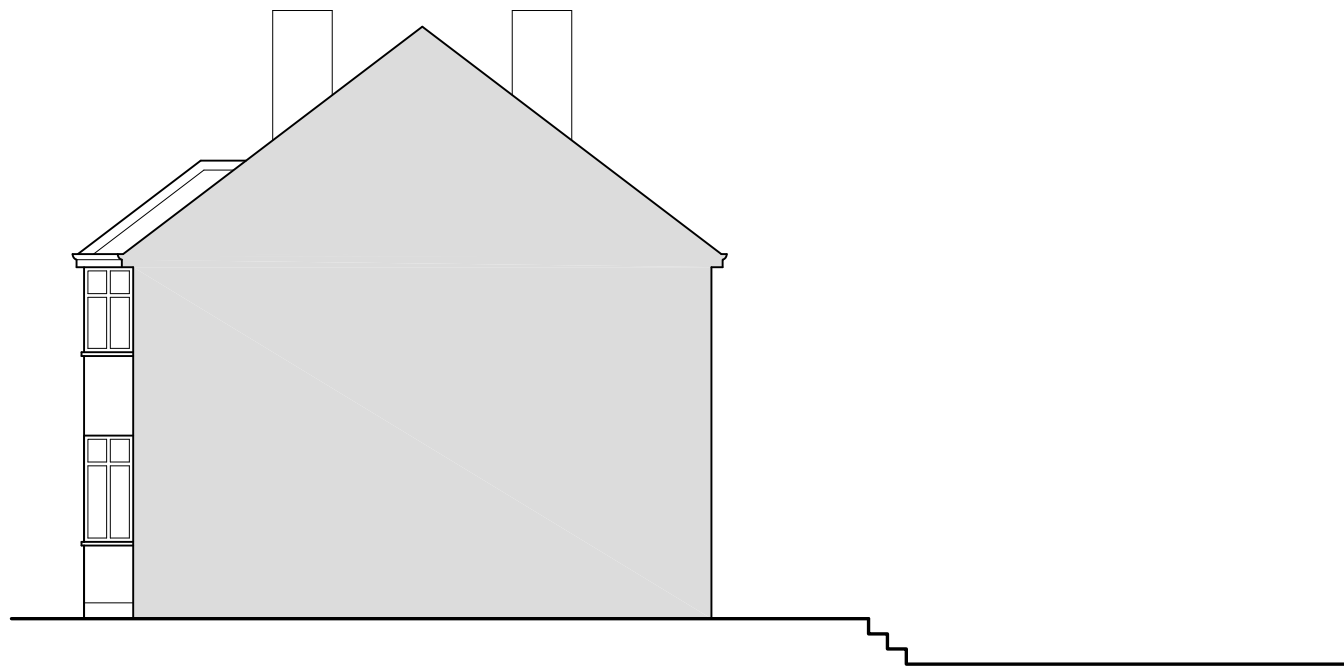

EXISTING SIDE ELEVATION



EXISTING REAR ELEVATION

 

SCALE BAR

PLANNING APPLICATION

Project. _____

23 Mortimer Crescent
Worcester Park KT4 7QL

Title. _____

Existing & Proposed
Rear & Side Elevations

Scale: 1:100 @ A3

Date: Dec 2020

Drawing No: _____

23MC-105