

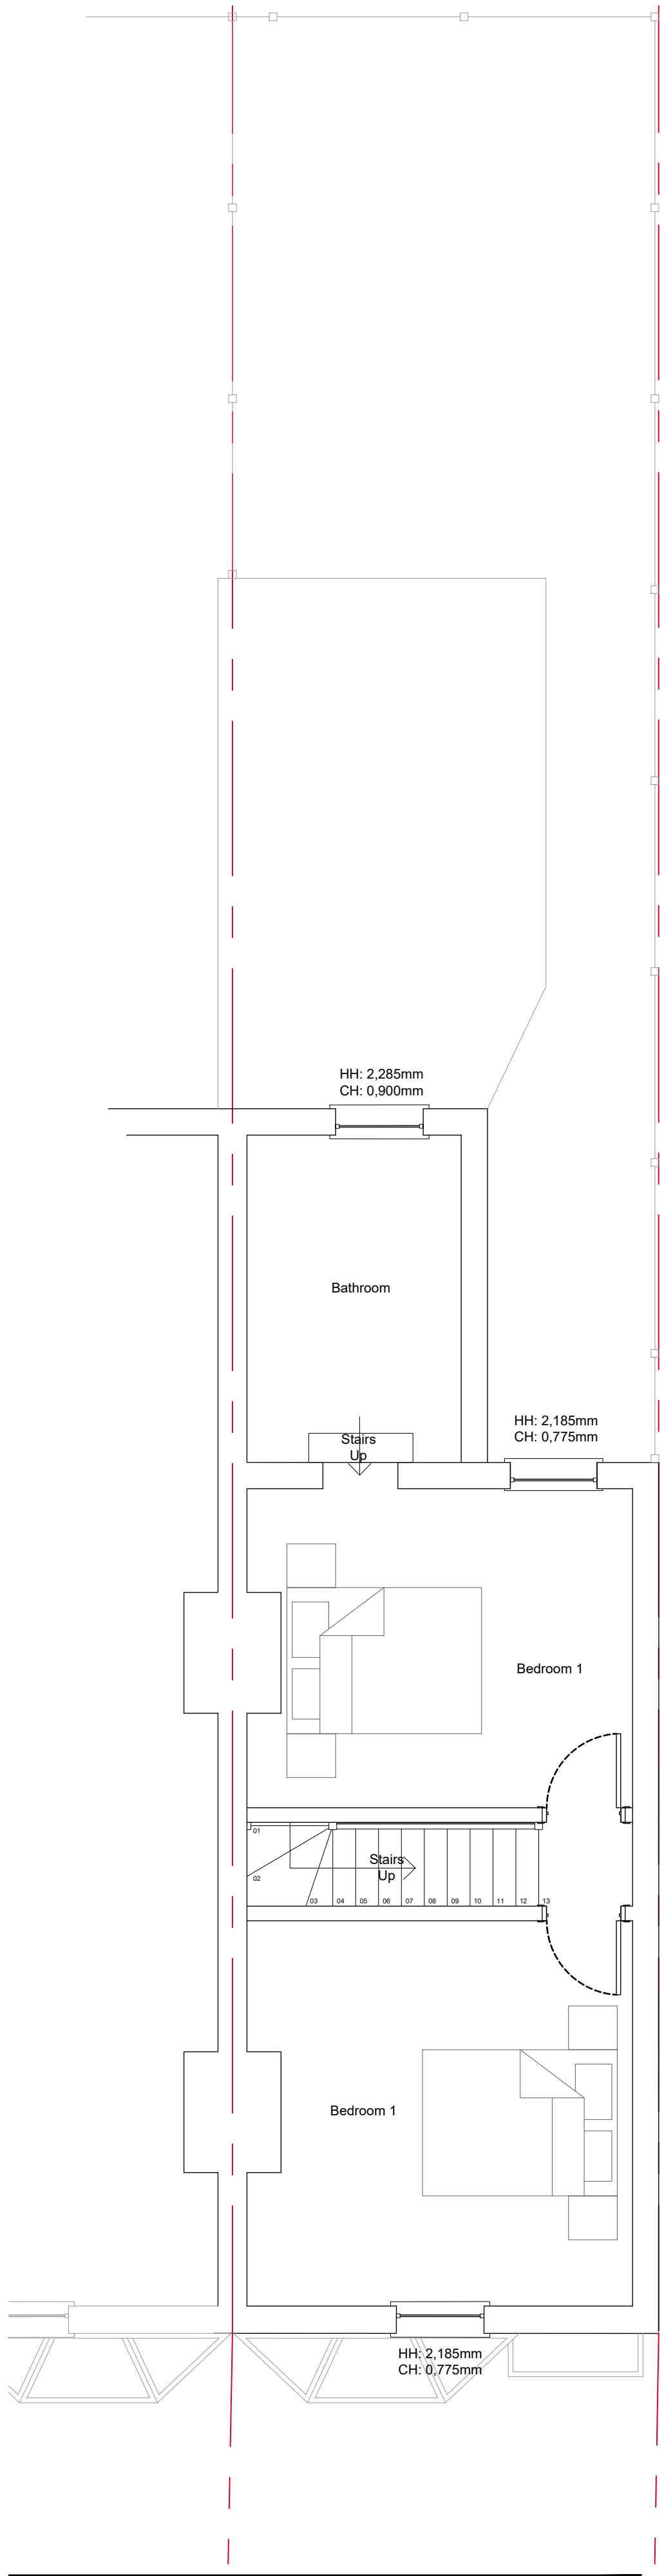
 



Existing Ground Floor Plan_[SCALE 1:50]

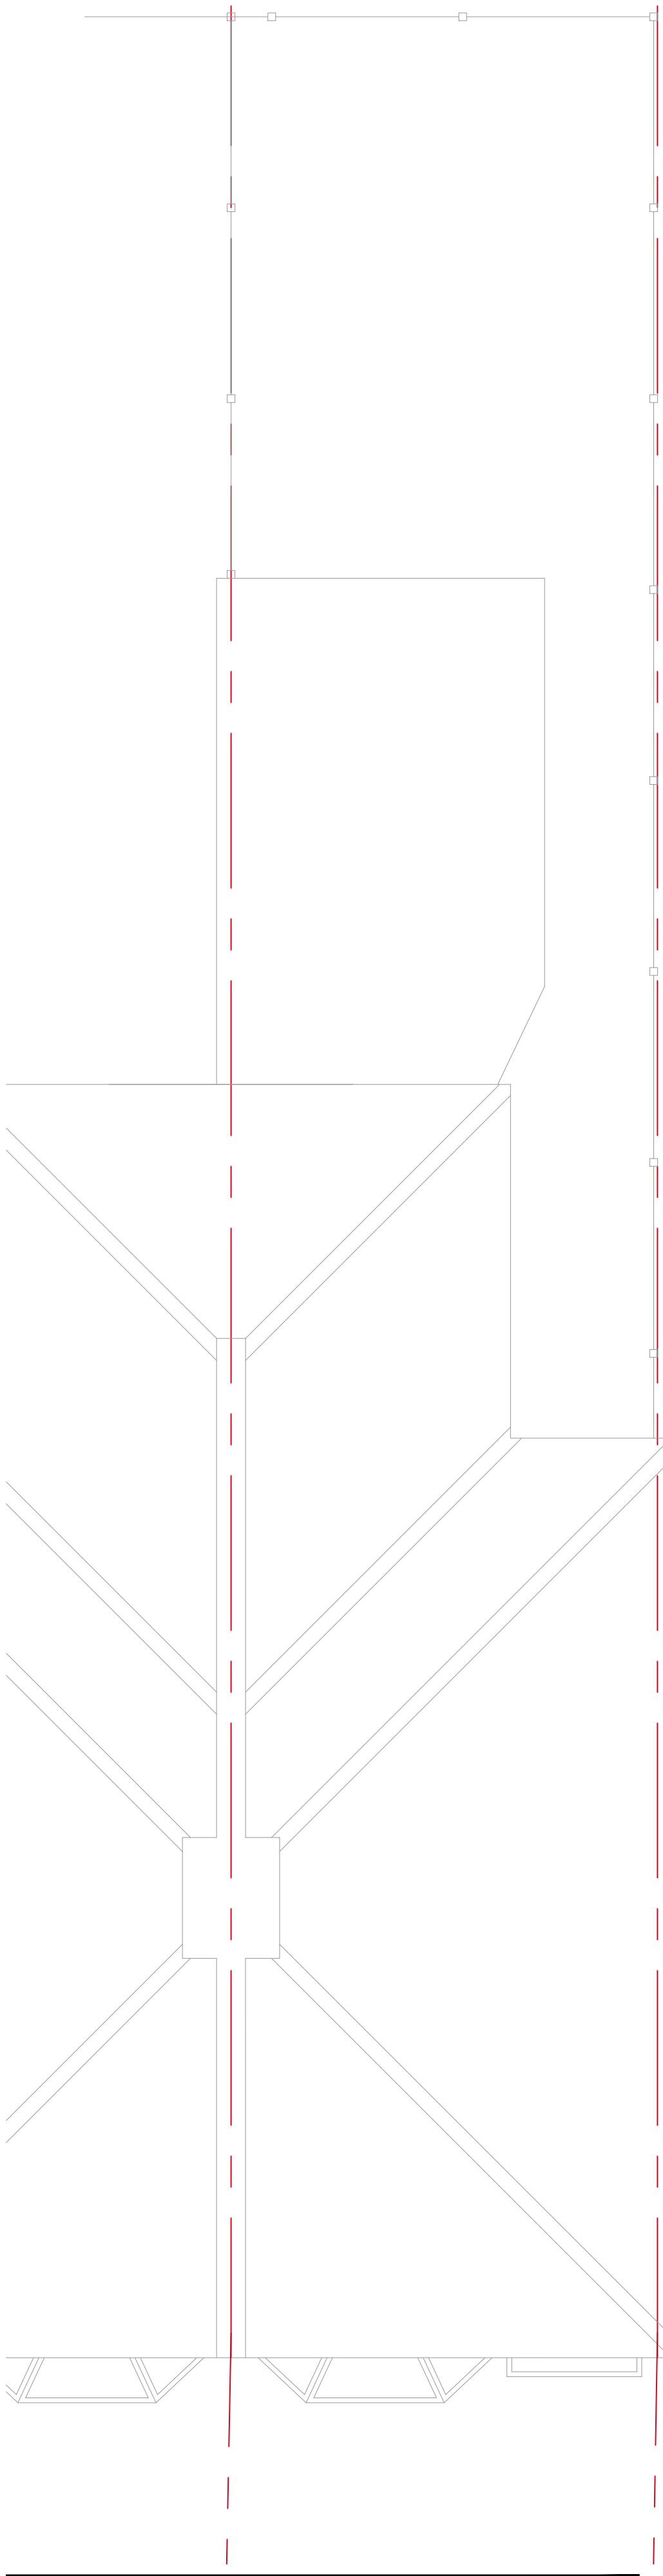

Existing First Floor Plan_[SCALE 1:50]

 

Existing Roof Plan_[SCALE 1:50]

 

Notes

All dimensions to be verified on site. Do not scale this drawing. All discrepancies to be clarified with project Architect.

This drawing is the property of HamlynBentley Architects and is issued on the condition it is not reproduced, related or disclosed to any unauthorized person, either wholly or in part without written consent of the partners at HamlynBentley.

Ordinance Survey material is used with the permission of The Controller of HMSO, Crown copyright AB 1996/0.

The CDM hazard management procedures for the HamlynBentley aspects of the design of this project are to be found on the 'HamlynBentley- Designer's Hazard Identification and Management Sheet' and/or drawings. The full project design team's comprehensive set of hazard management procedures are available from the Planning Supervisor/Safety Coordinator appointed for the project.

ALL DRAWINGS ARE SUBJECT TO FULL
SITE VALIDATION

P00 22/12/2020 Planning Issue AB TH

Rev	Date	Description	By	Chk'd
-----	------	-------------	----	-------

hamlynbentley

Architecture + Development + Graphics

Client

Melanie Cutlan

Project

20 Church Road
Epsom
Ground Floor Extension

Drawing Title

Existing
All Floors
General Arrangement Plans

Drawn By

AB

Checked By

TH

Scale

1:50

Date

Nov 2020

Project No.

Drawing No.

Revision

00127 HBA-08-90-03

P00

Status

PLANNING

+44 (0) 781 339 8740

www.hamlynbentley.com

hello@hamlynbentley.com

PLANNING