




SIDE ELEVATION

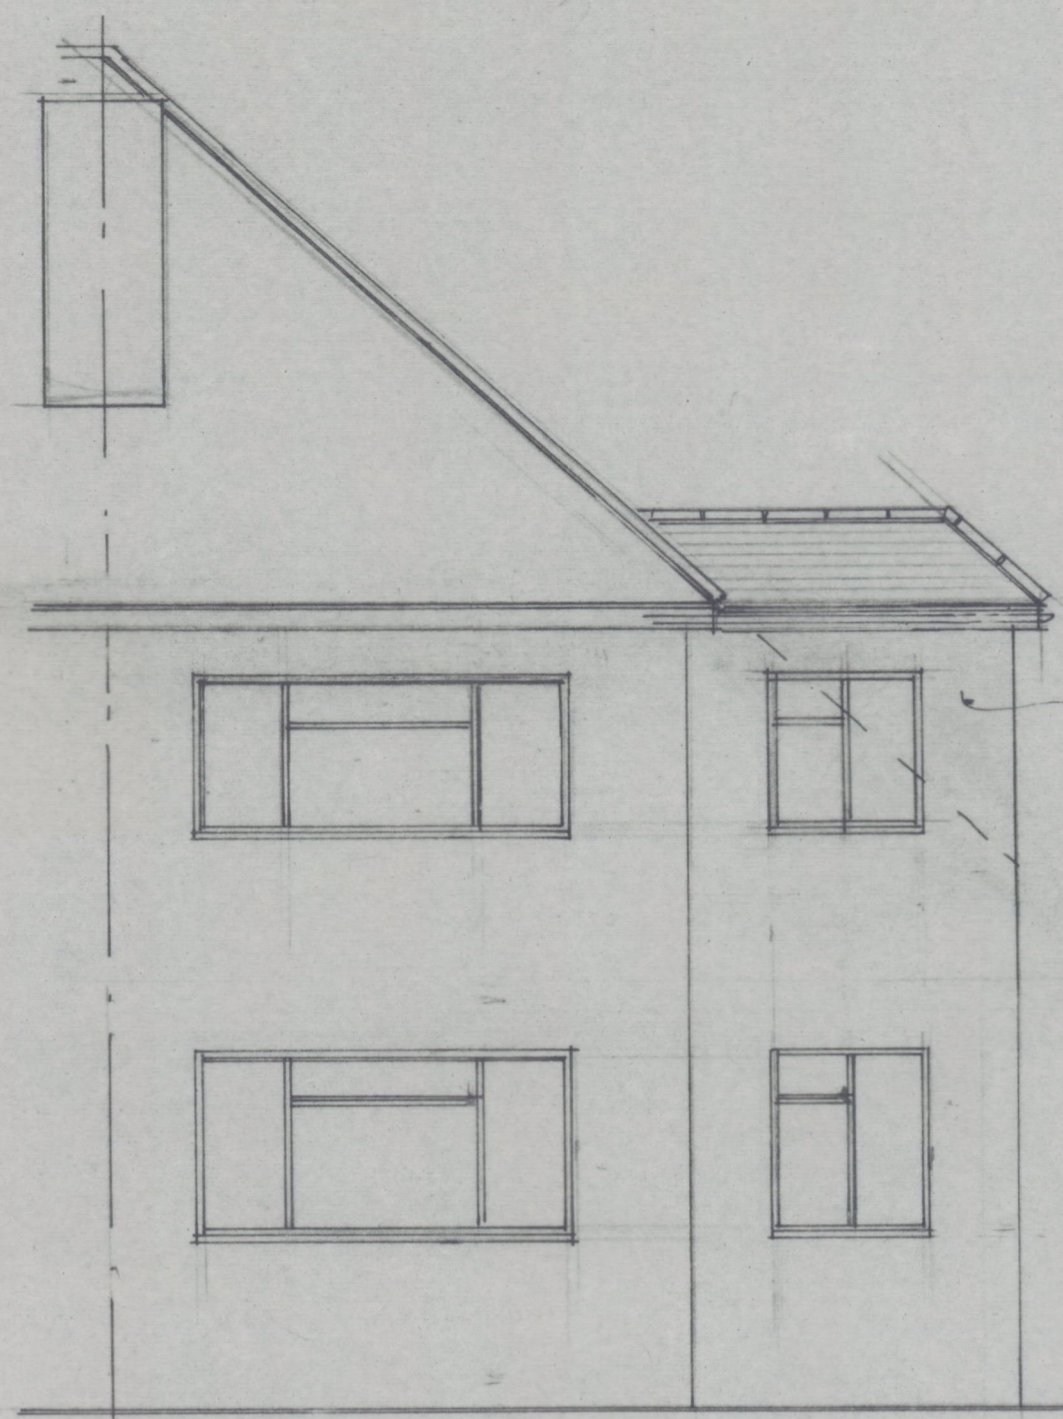


FRONT ELEVATION

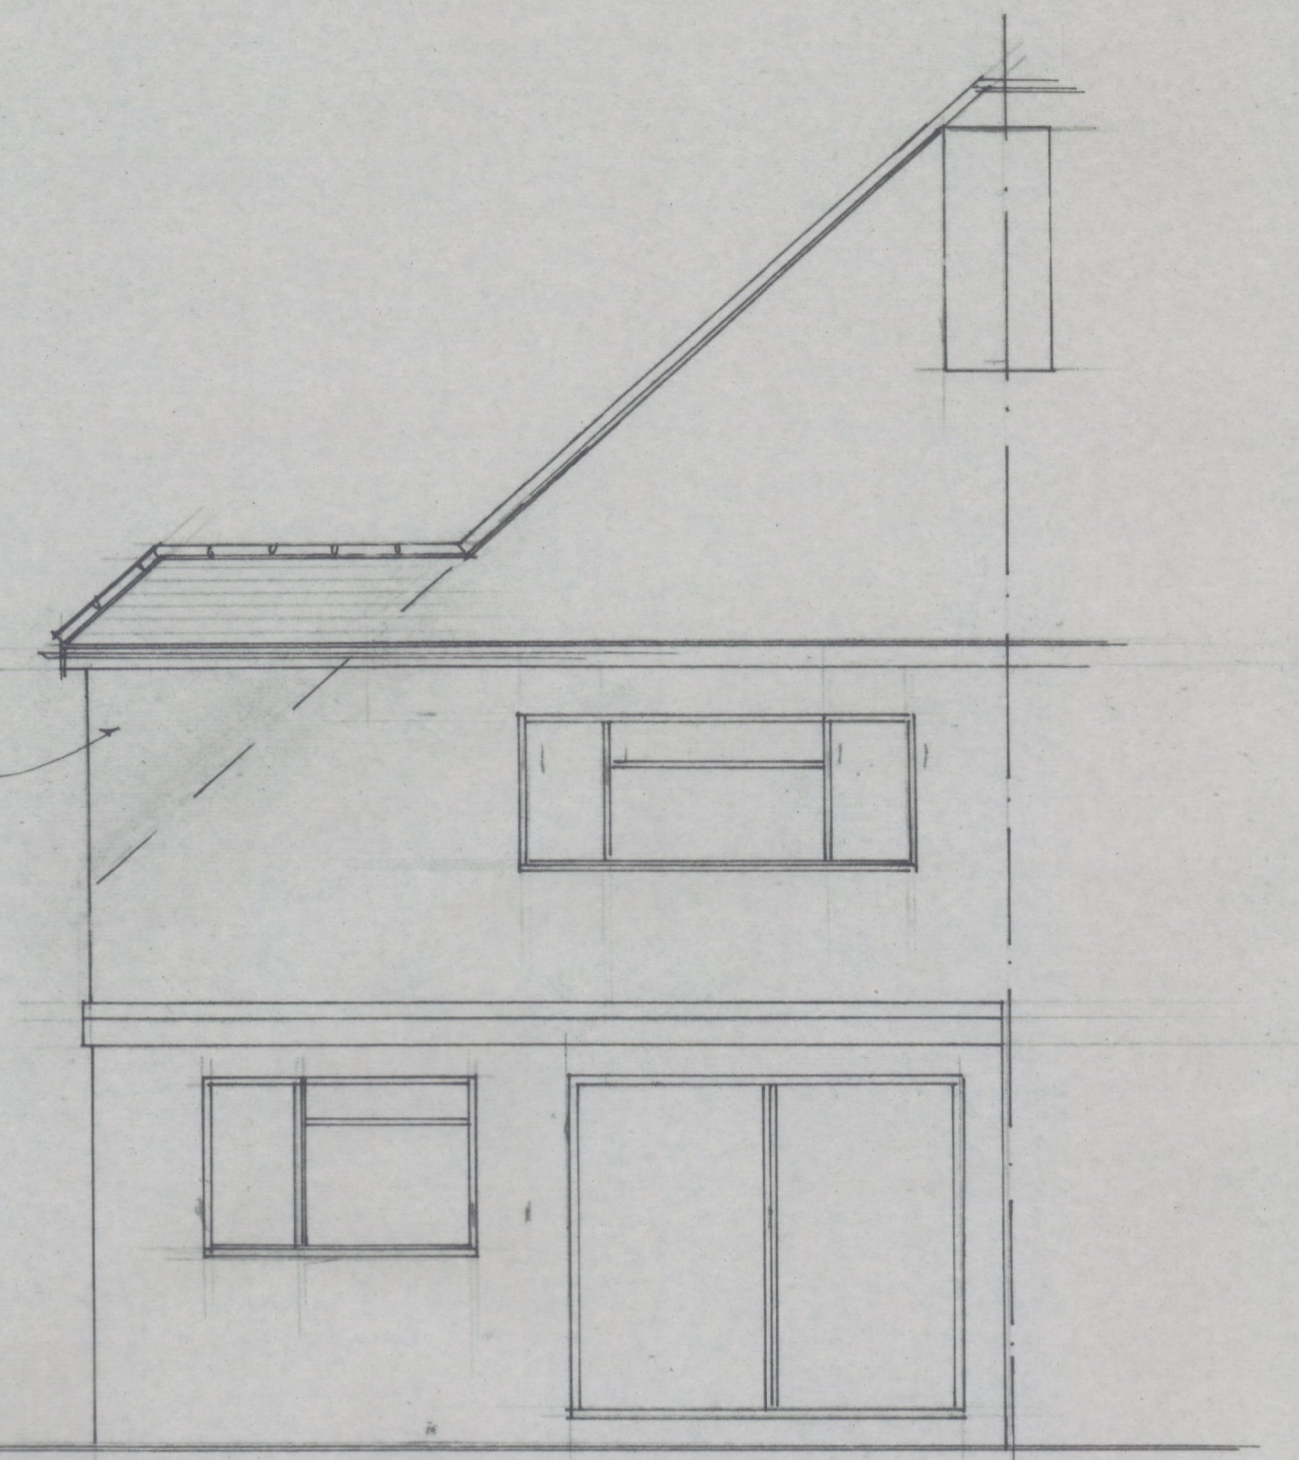


REAR ELEVATION

 


SCALE BAR 1:50

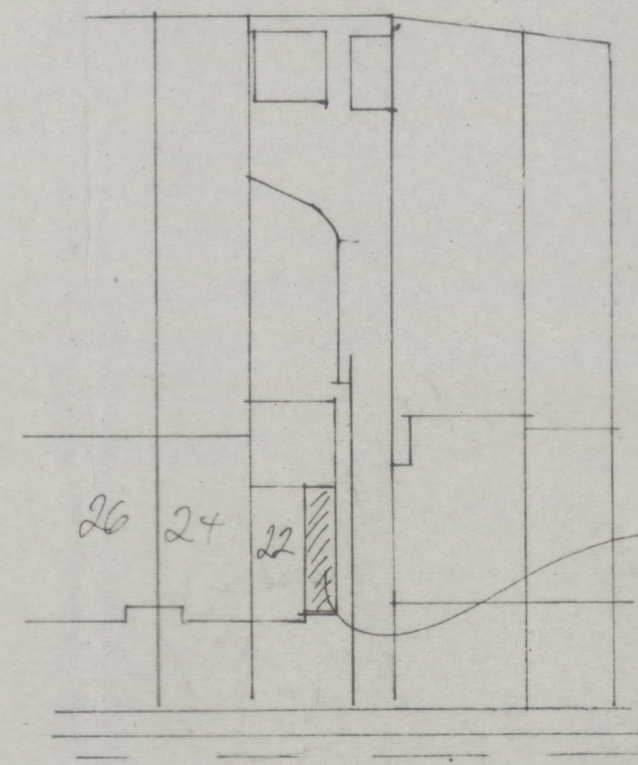

PROPOSED EXTENSION

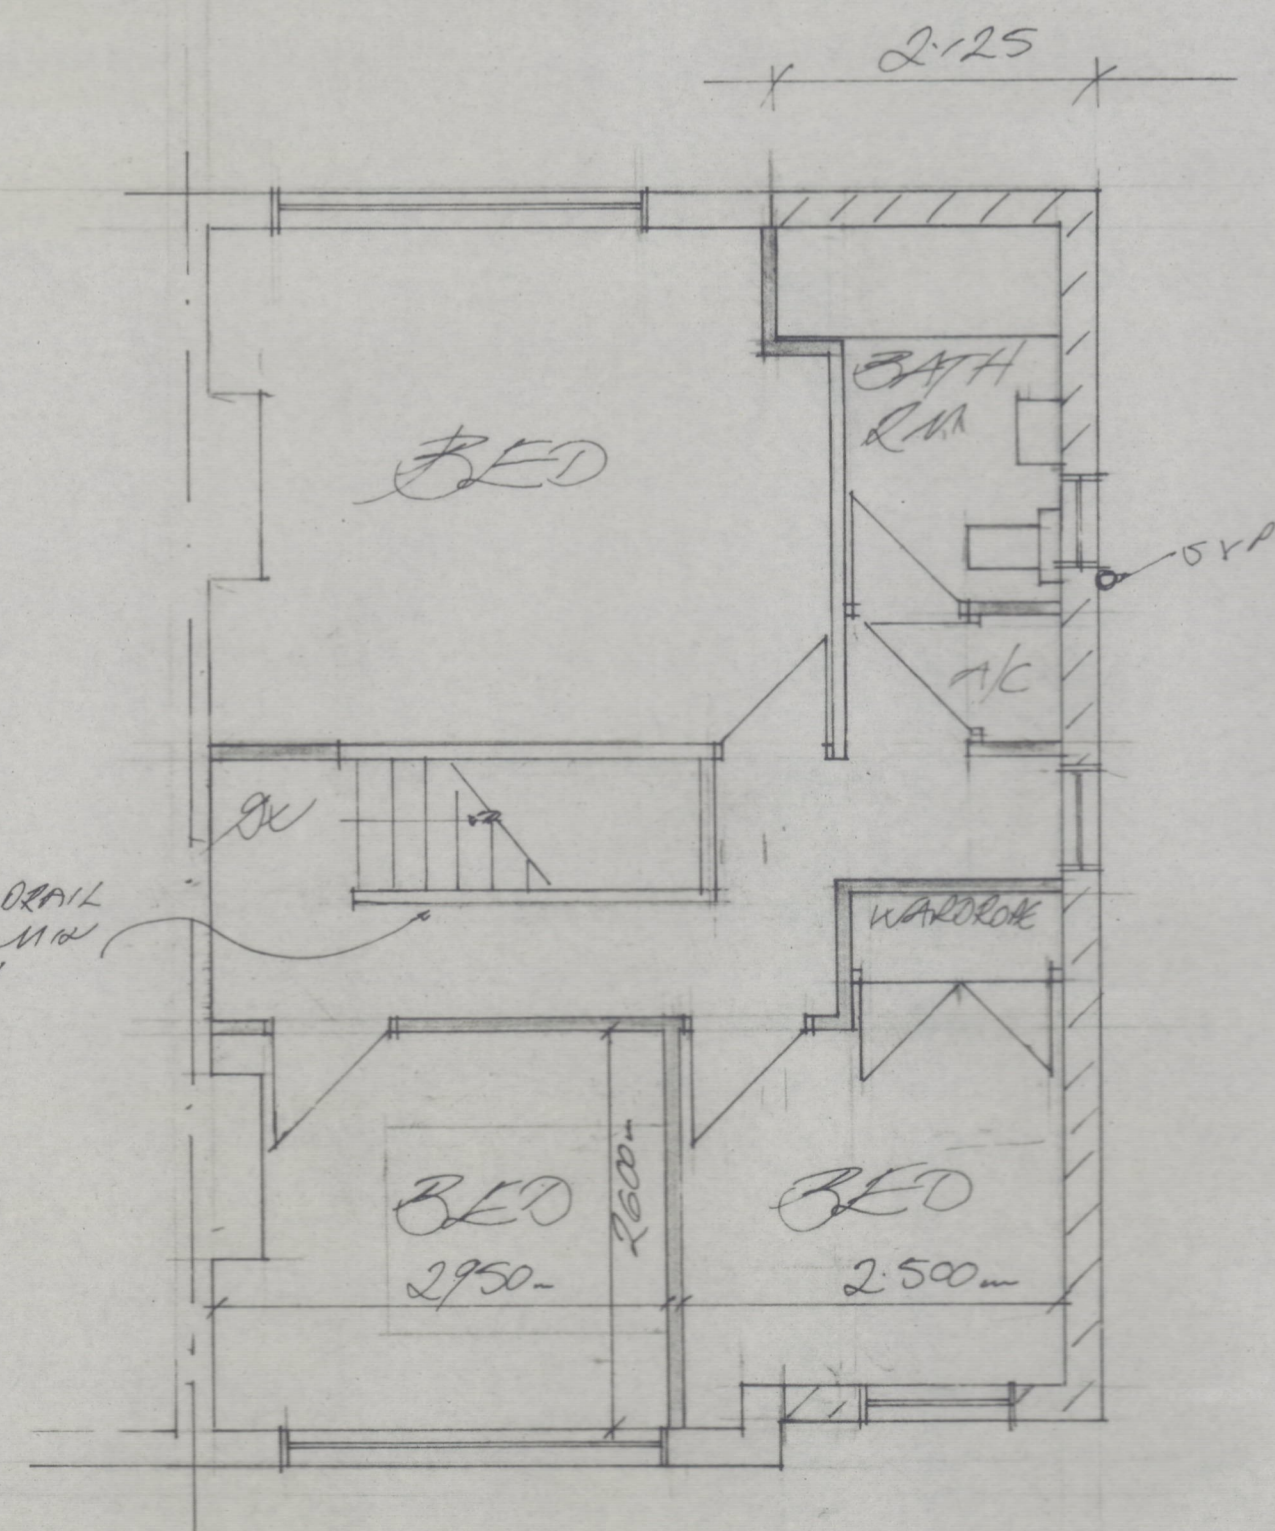

FIRST FLOOR PLAN

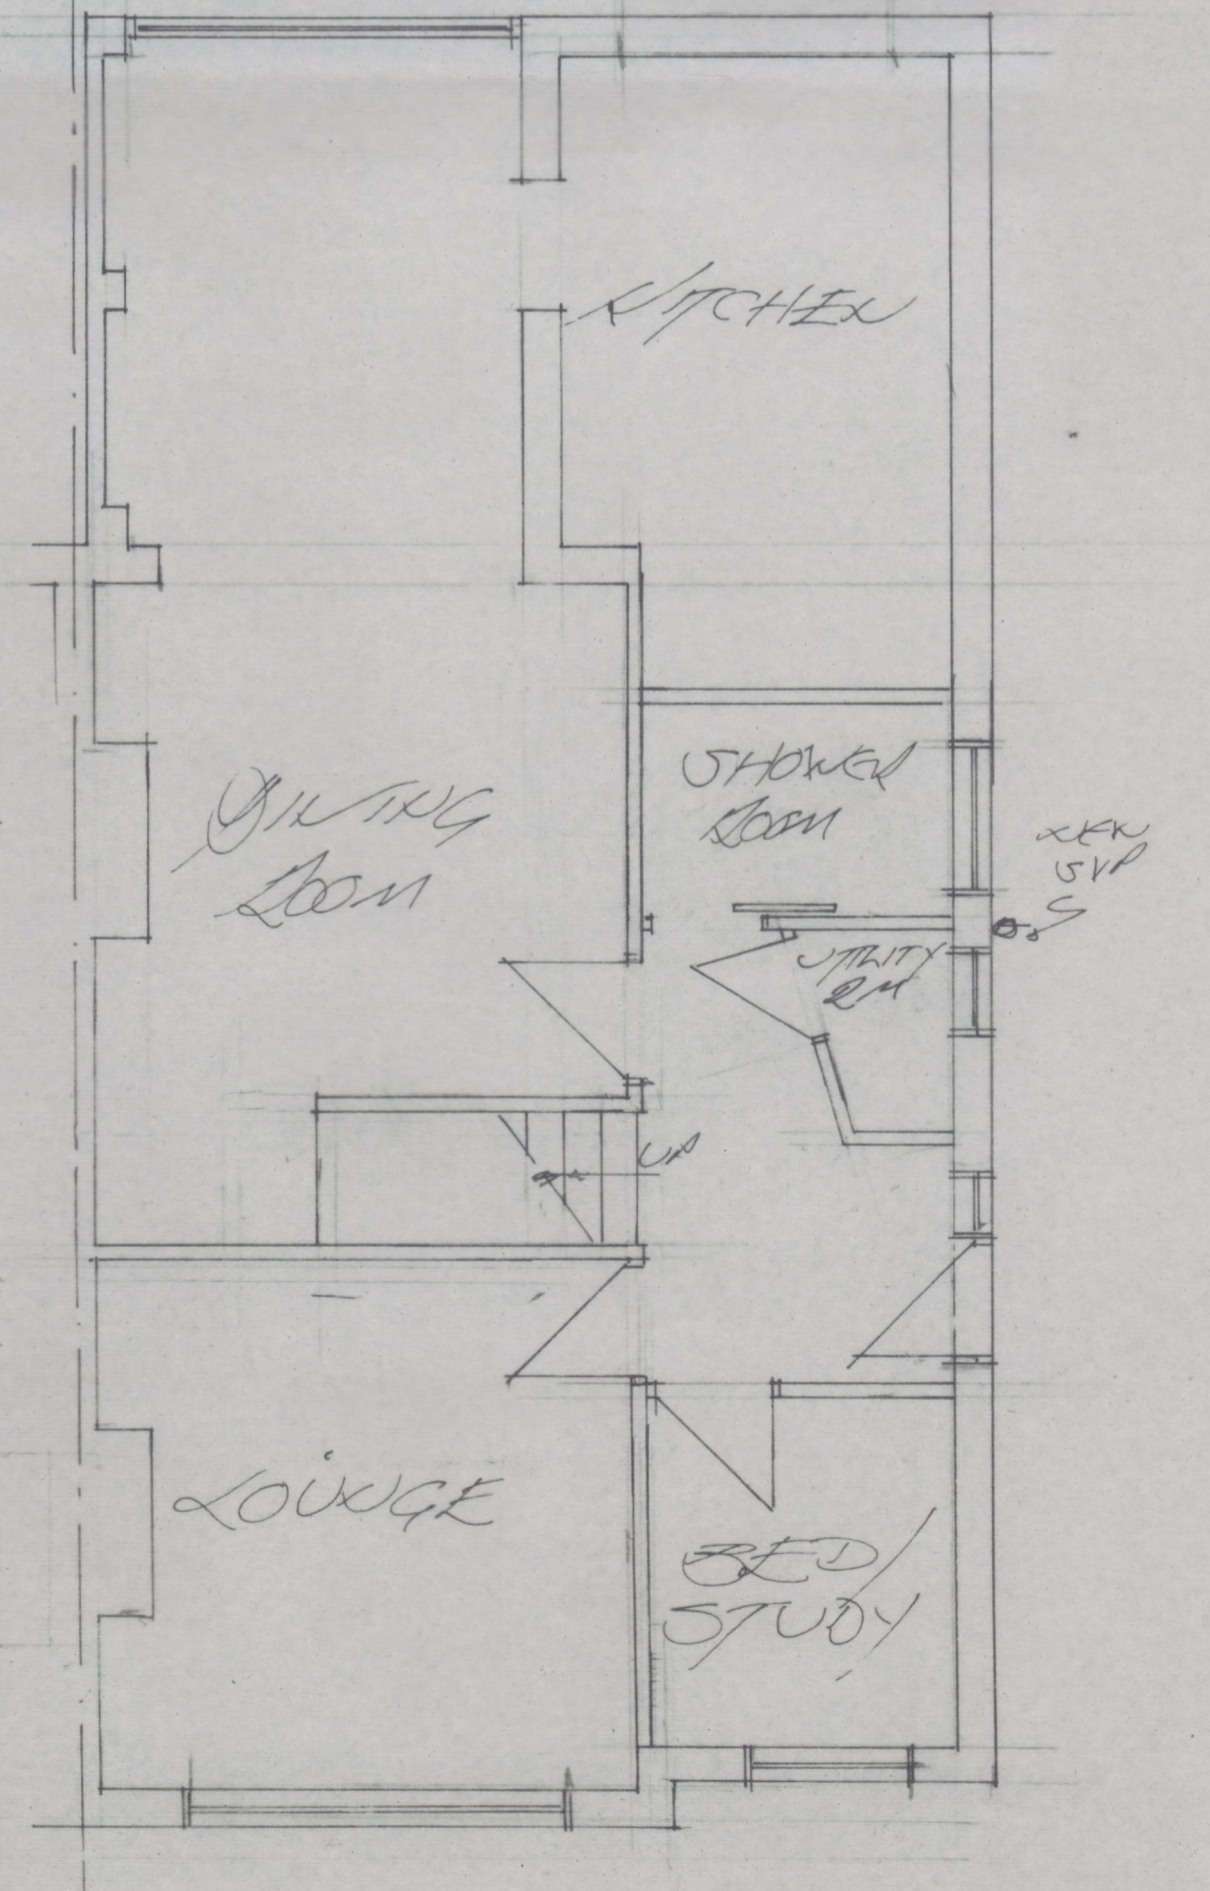

GROUND FLOOR PLAN

PROPOSED FIRST FLOOR SIDE
EXTENSION AT 22 MEADOW VIEW
RD WEST ELLIOTT
SCALE 1:50
Dwg no 2016200/1

BLOCK PLAN 1:500