



26 Harefield Avenue, Cheam
 Proposed Elevations
 Scale: 1:100 @ A3
 Drawing No. 202/4
 Date: December 2020

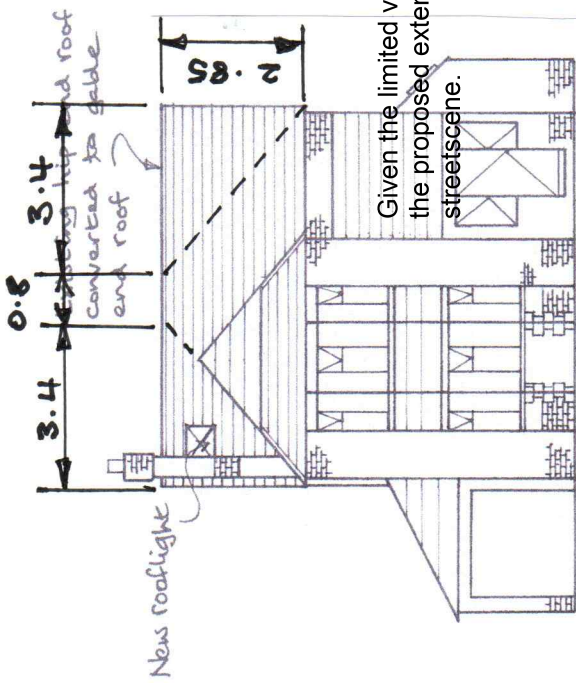

FRONT ELEVATION

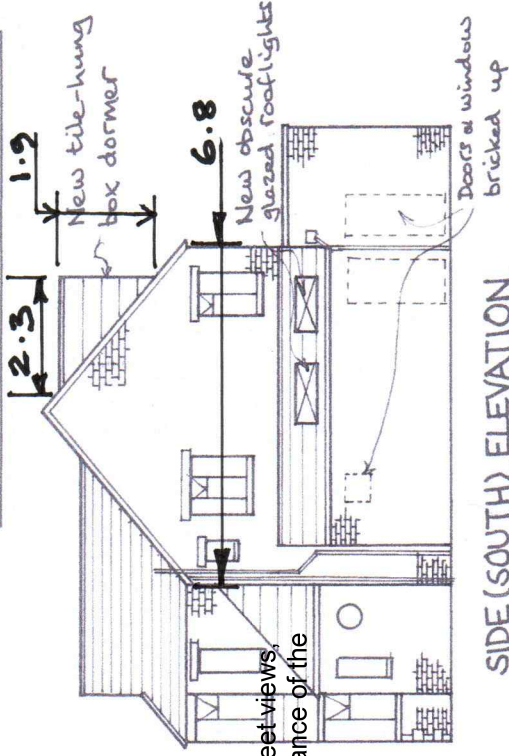

SIDE (SOUTH) ELEVATION


Additional roof volume calculation

Left gable
 $6.8 \times (3.4 / 2) \times (2.85 / 2) = 16.5$


Right gable
 $6.8 \times (2.3 / 2) \times (2.85 / 2) = 5.3$

Dormer window
 $6.3 \times 2.3 \times (1.9 / 2) = 13.8$

Total additional roof volume = 46.8 m³

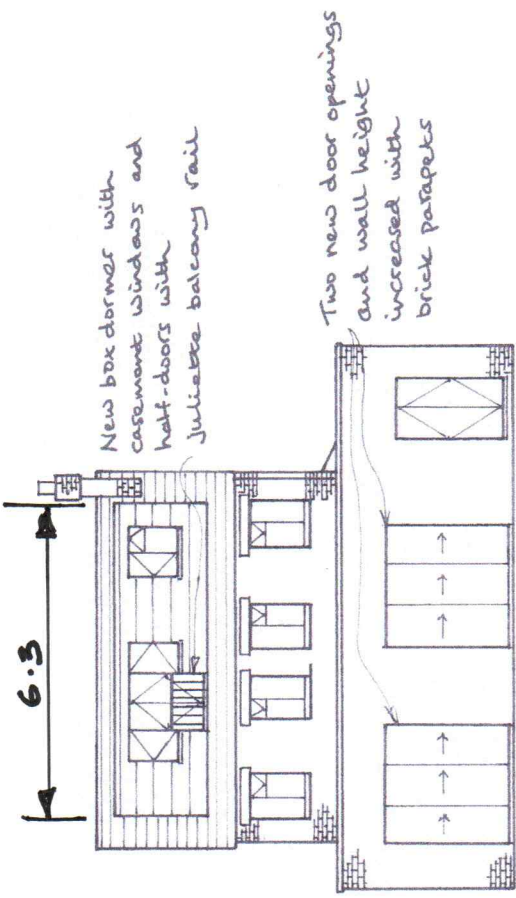

REAR ELEVATION

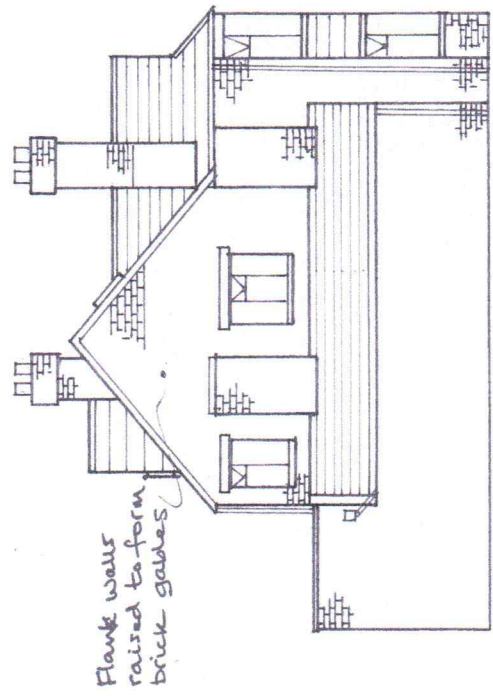

SIDE (NORTH) ELEVATION