


26 Harefield Avenue, Cheam


Existing Elevations

Scale: 1:100 @ A3 Drawing No. 202/2


Date : December 2020

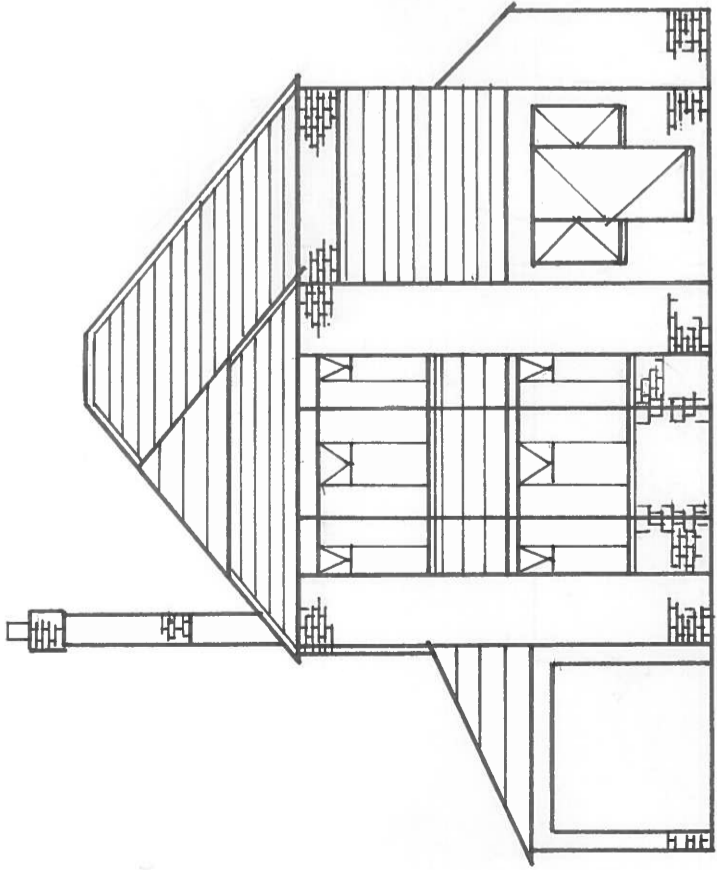


FRONT ELEVATION

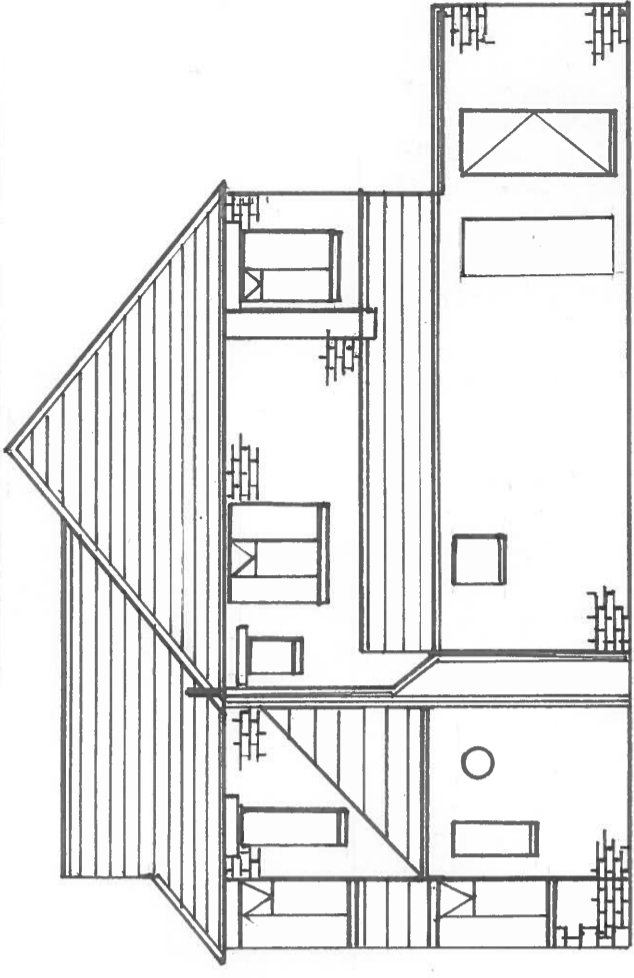

SIDE (SOUTH) ELEVATION

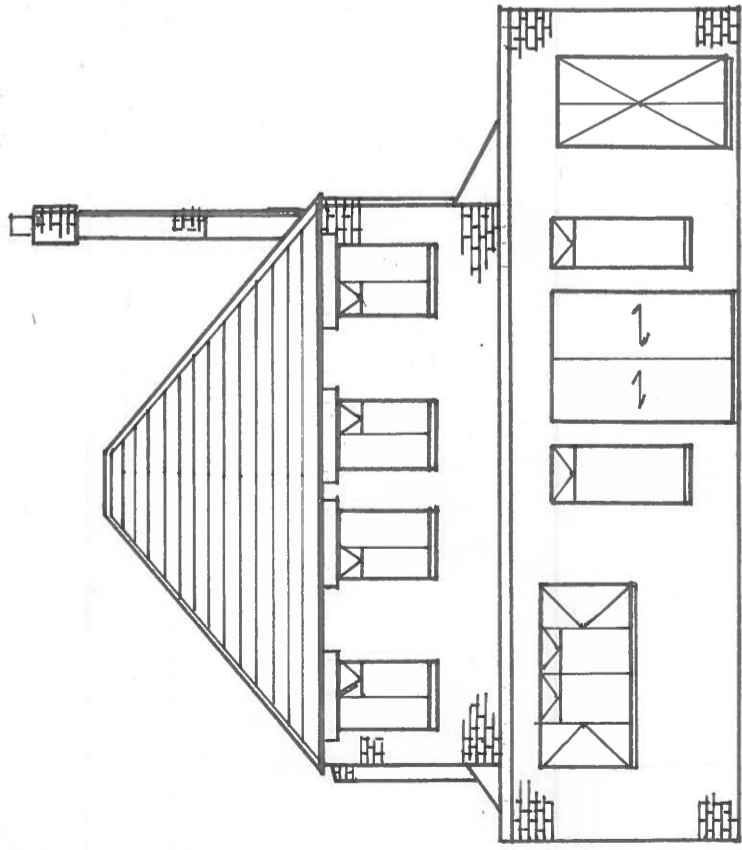

REAR ELEVATION

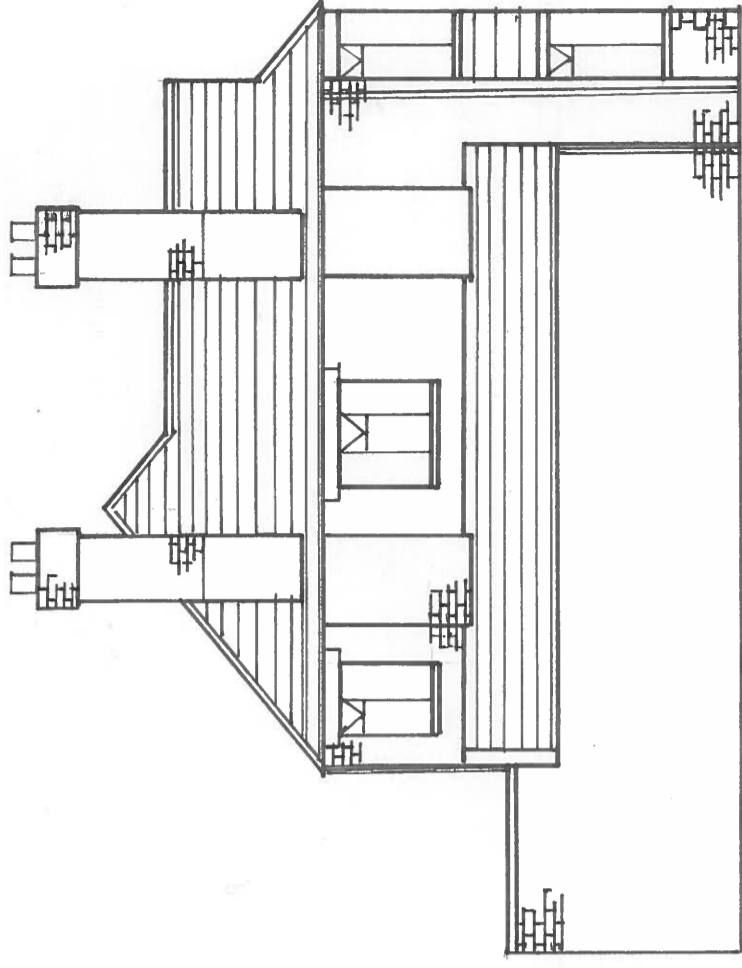

SIDE (NORTH) ELEVATION