



EXTG. G.F. PLAN


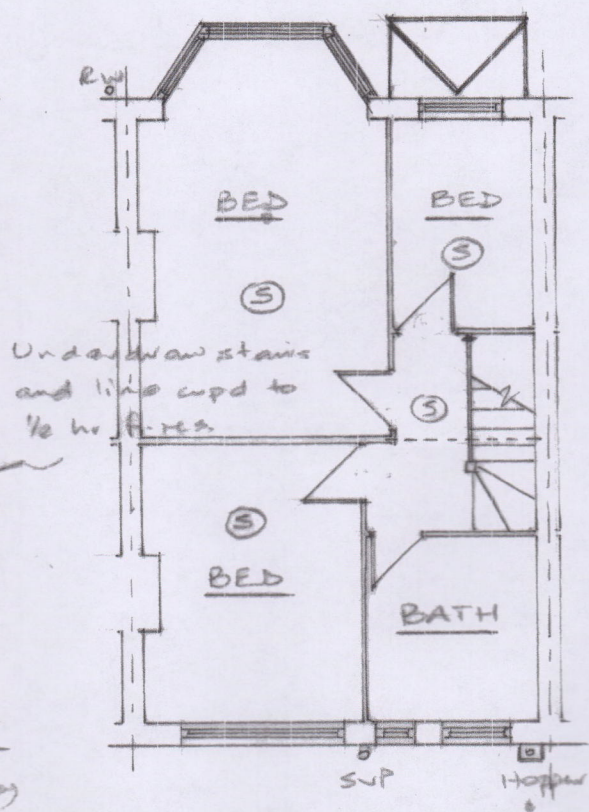


EXTG. 1st. F. PLAN

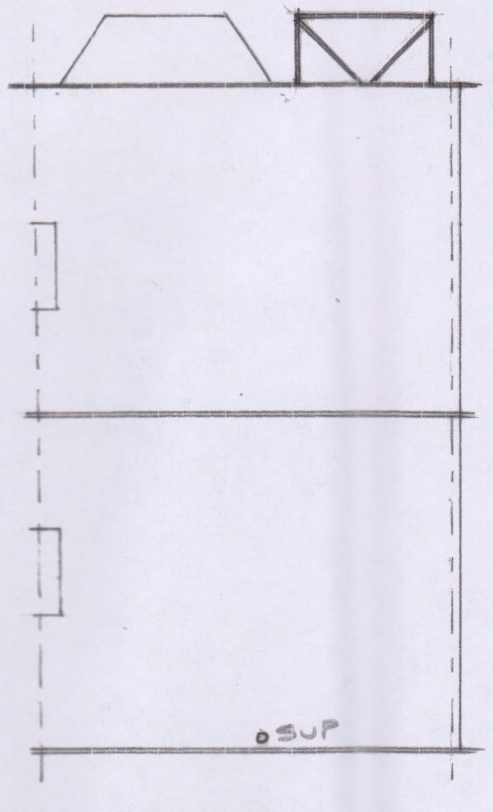


EXTG. ROOF PLAN


119, FAIRFORD GARDENS, W. PARK, KTA 7BJ
 Scale 1:100 Dwg. No. 119FG/01 A3 paper

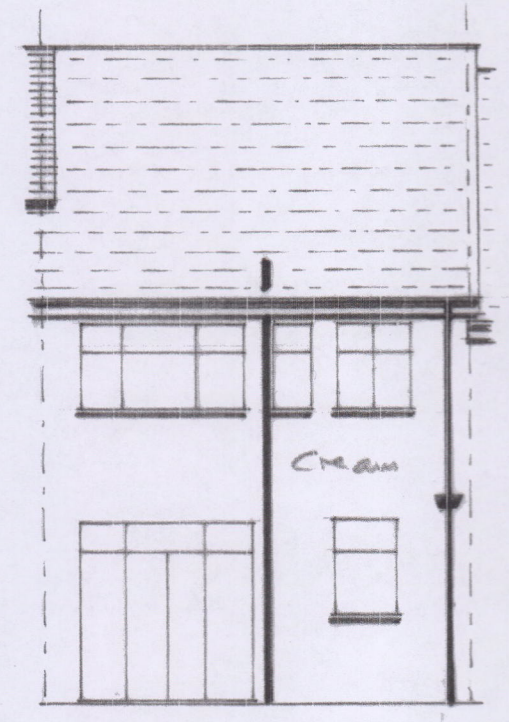 


EXTG. REAR (EAST)

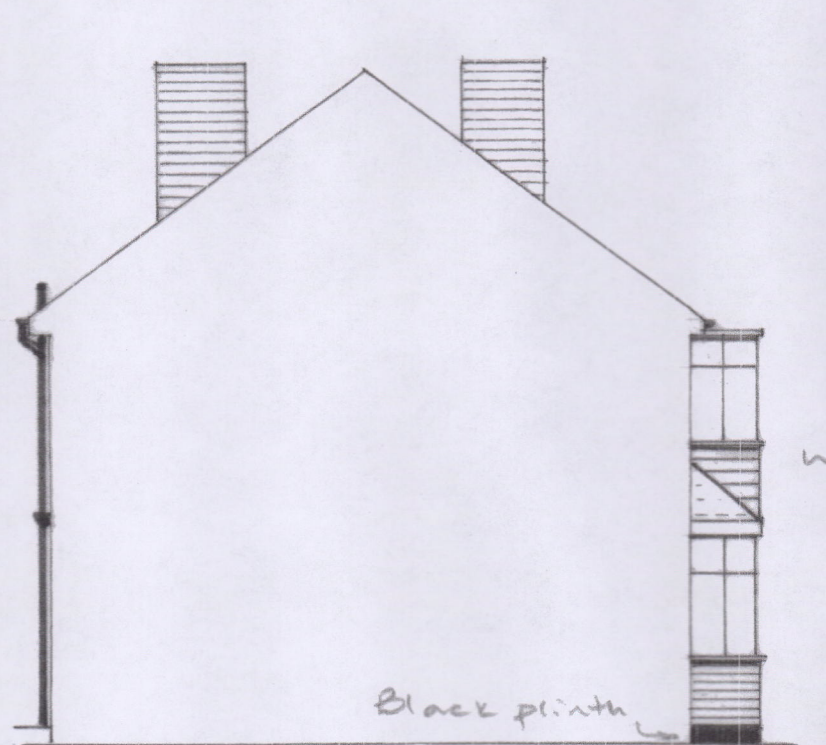

EXTG. SIDE (BLIND) (NORTH)

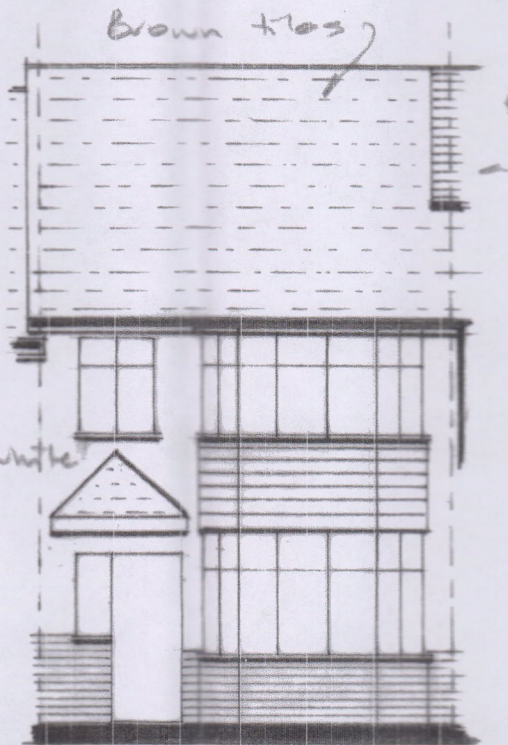

EXTG. FRONT (WEST)

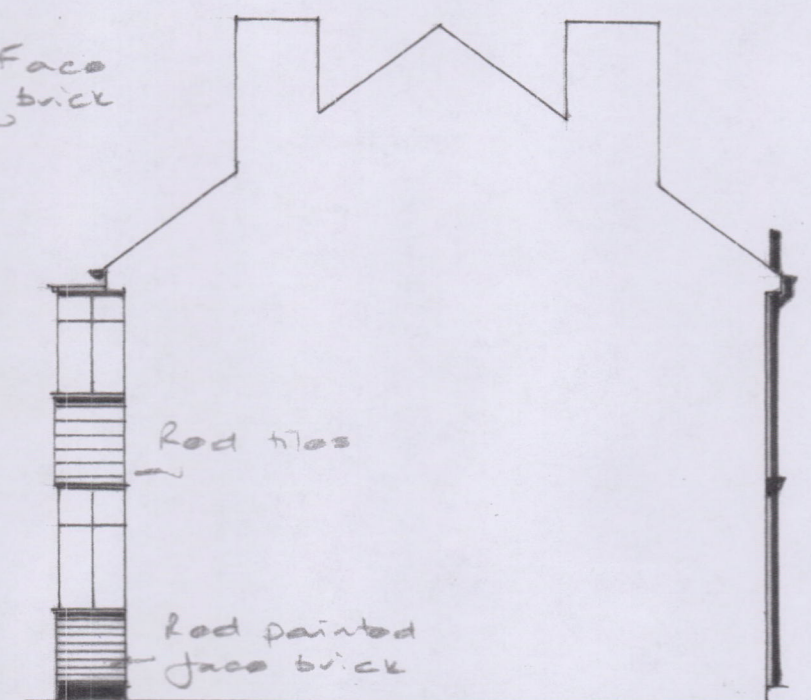

EXTG. SIDE (BLIND) (SOUTH)