



GROUND FLOOR PLAN


TOP FLOOR PLAN

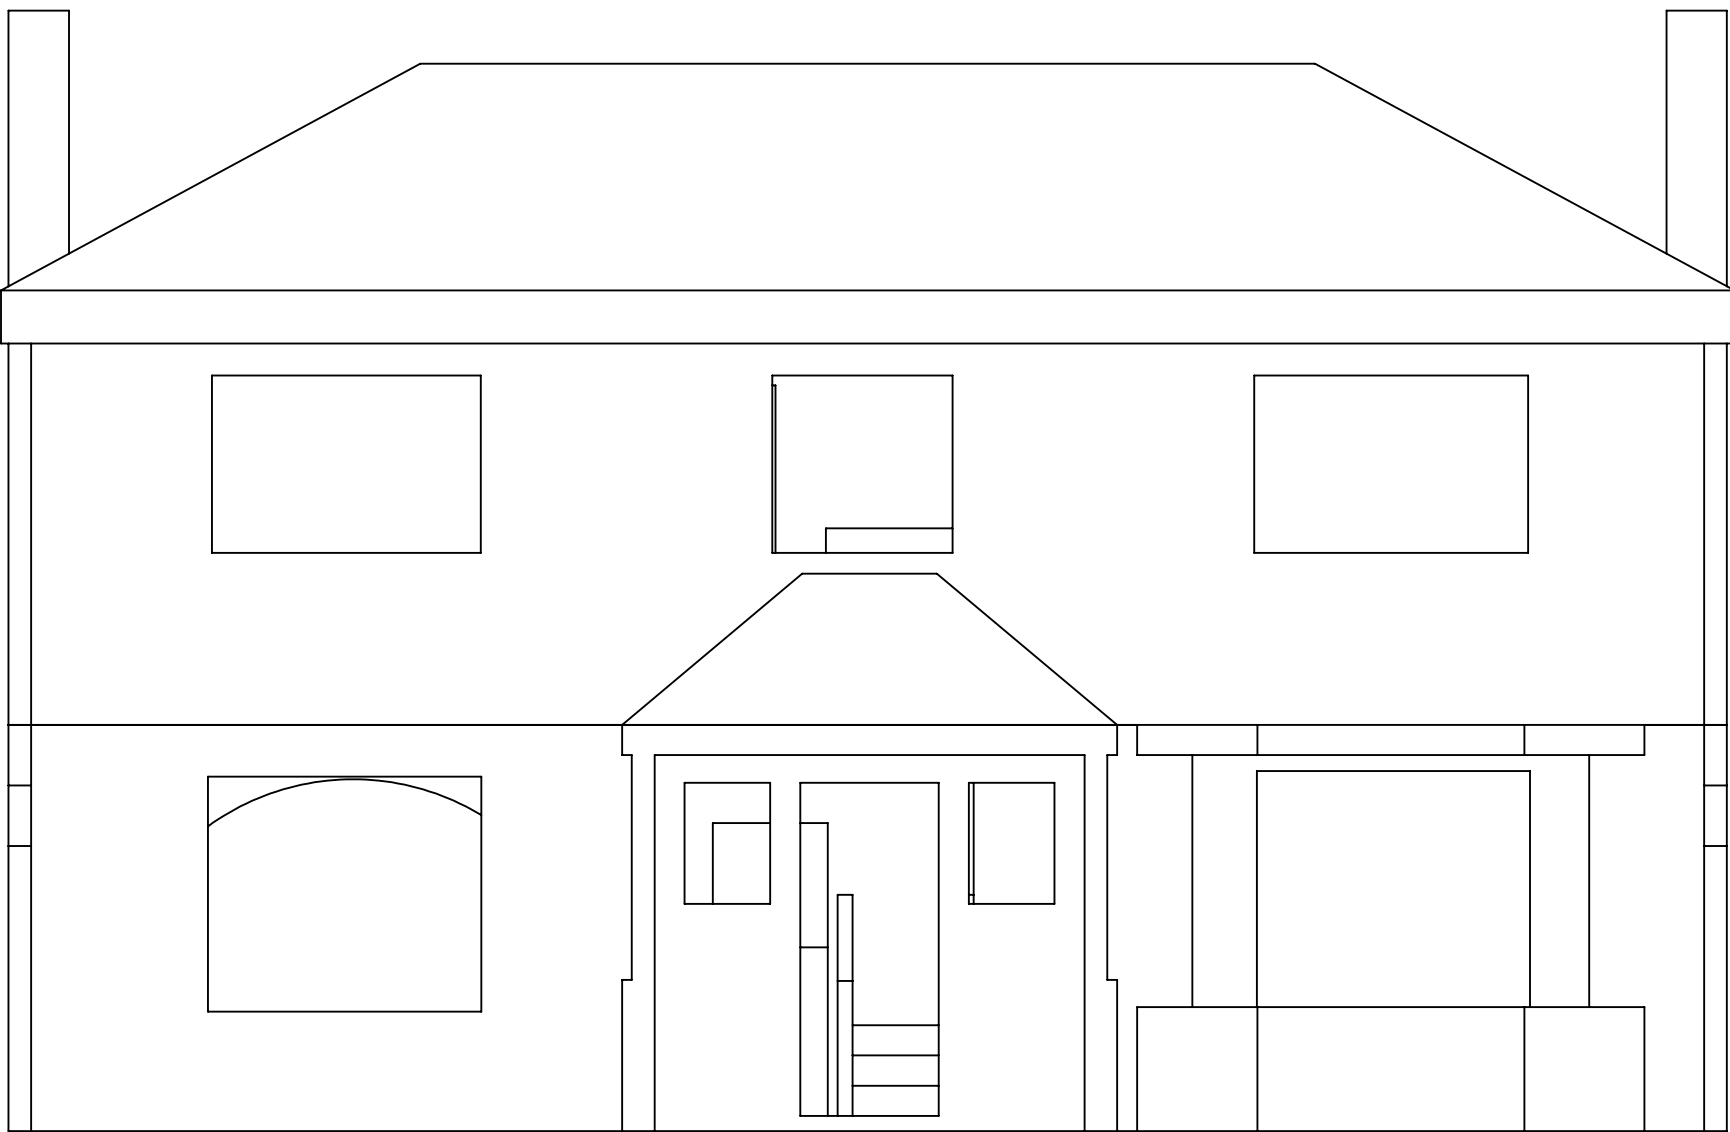

FRONT ELEVATION

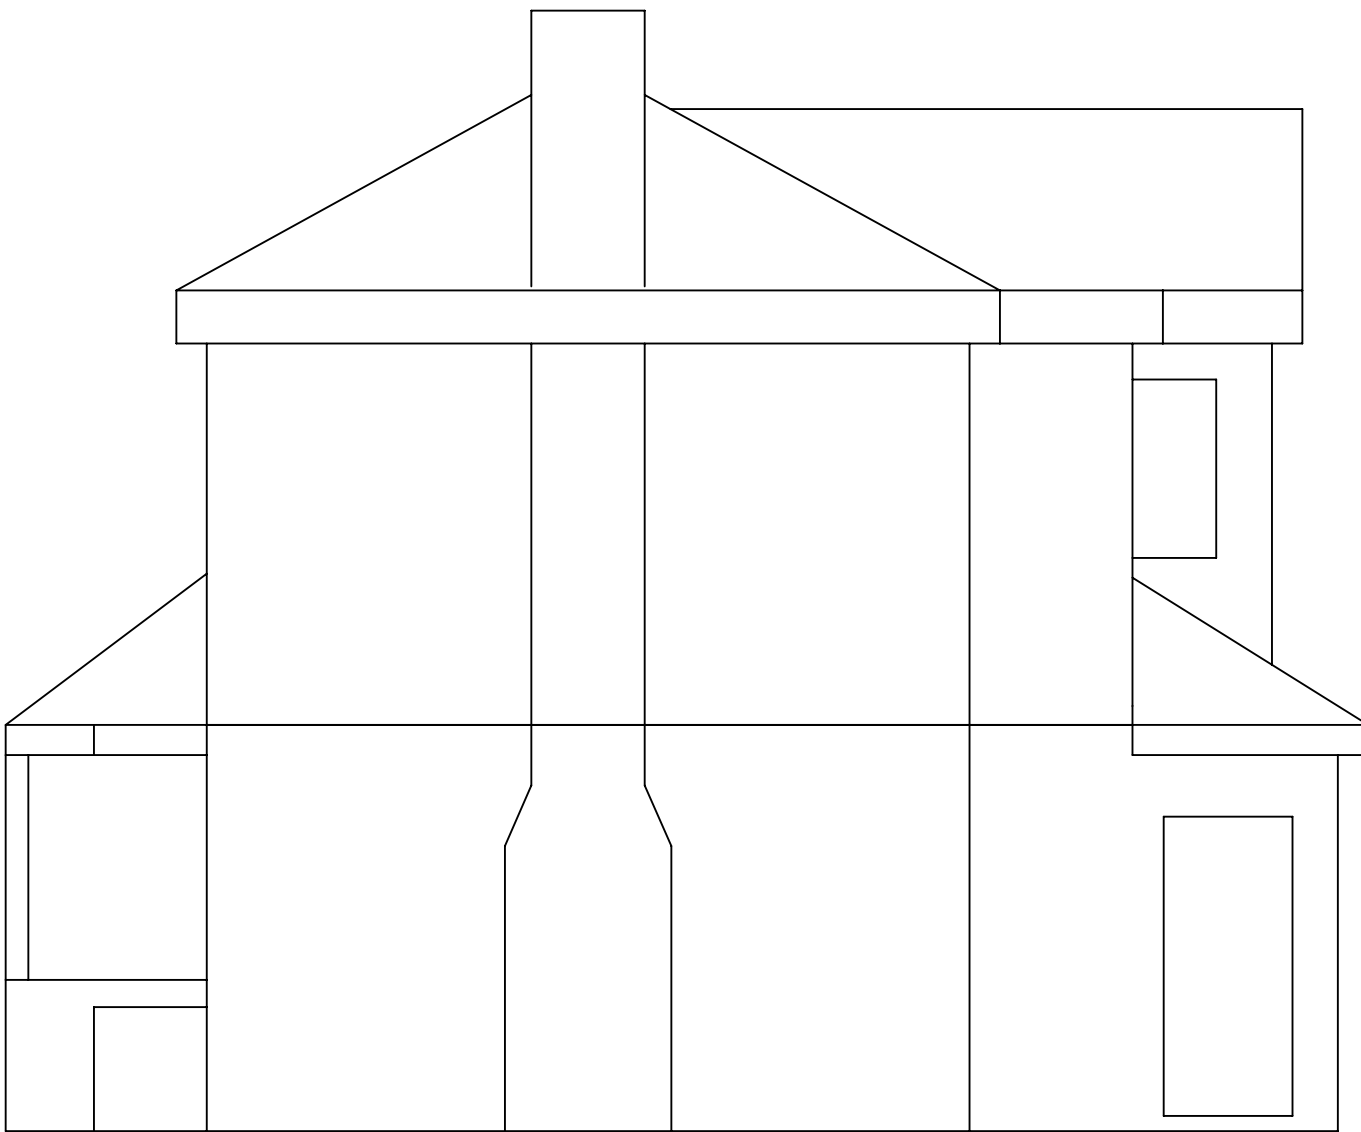


SIDE EVELATION

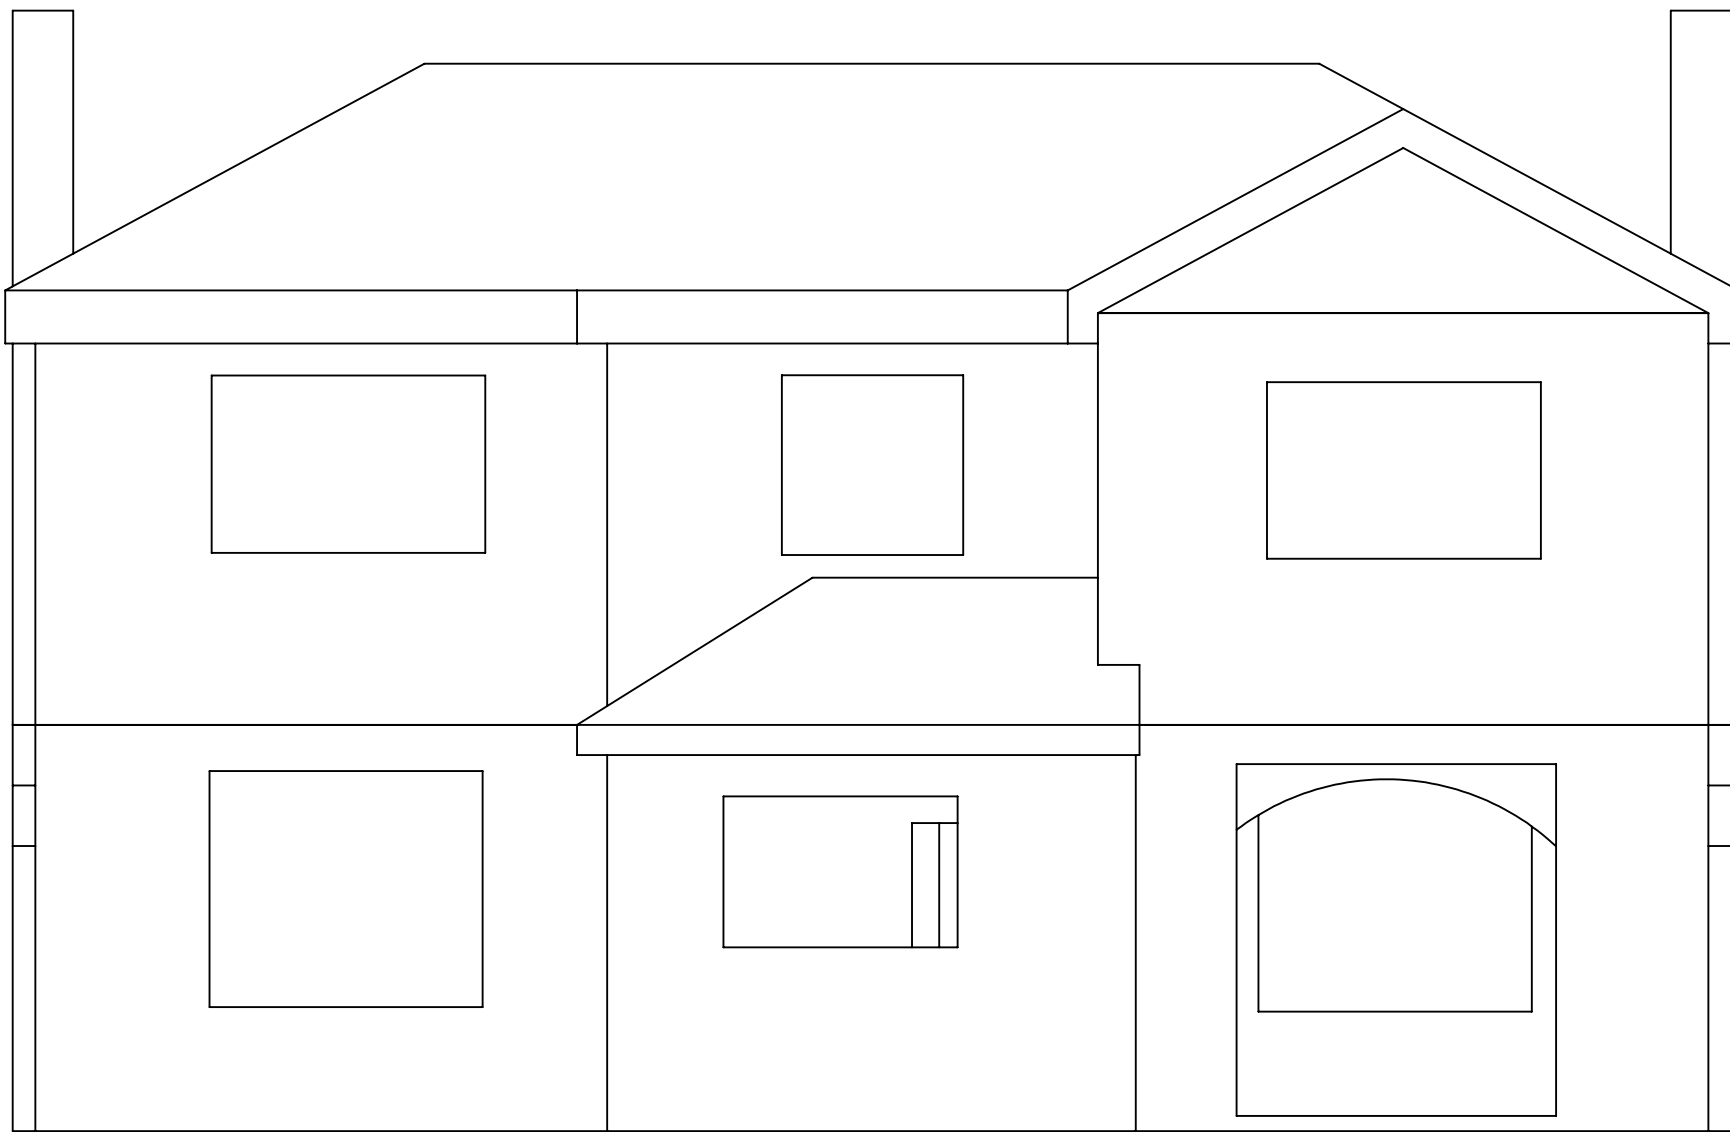

REAR EVELATION

	NAME	SIGNATURE	DATE	TITLE
DRAWN	DJP		28/10/20	8 HAMPTON GROVE EXISTING LAYOUT
CHE'D				
	MATERIAL:		DWG NO.	HG -10001
	WEIGHT:		SCALE:	A1
				SHEET 1 OF 2

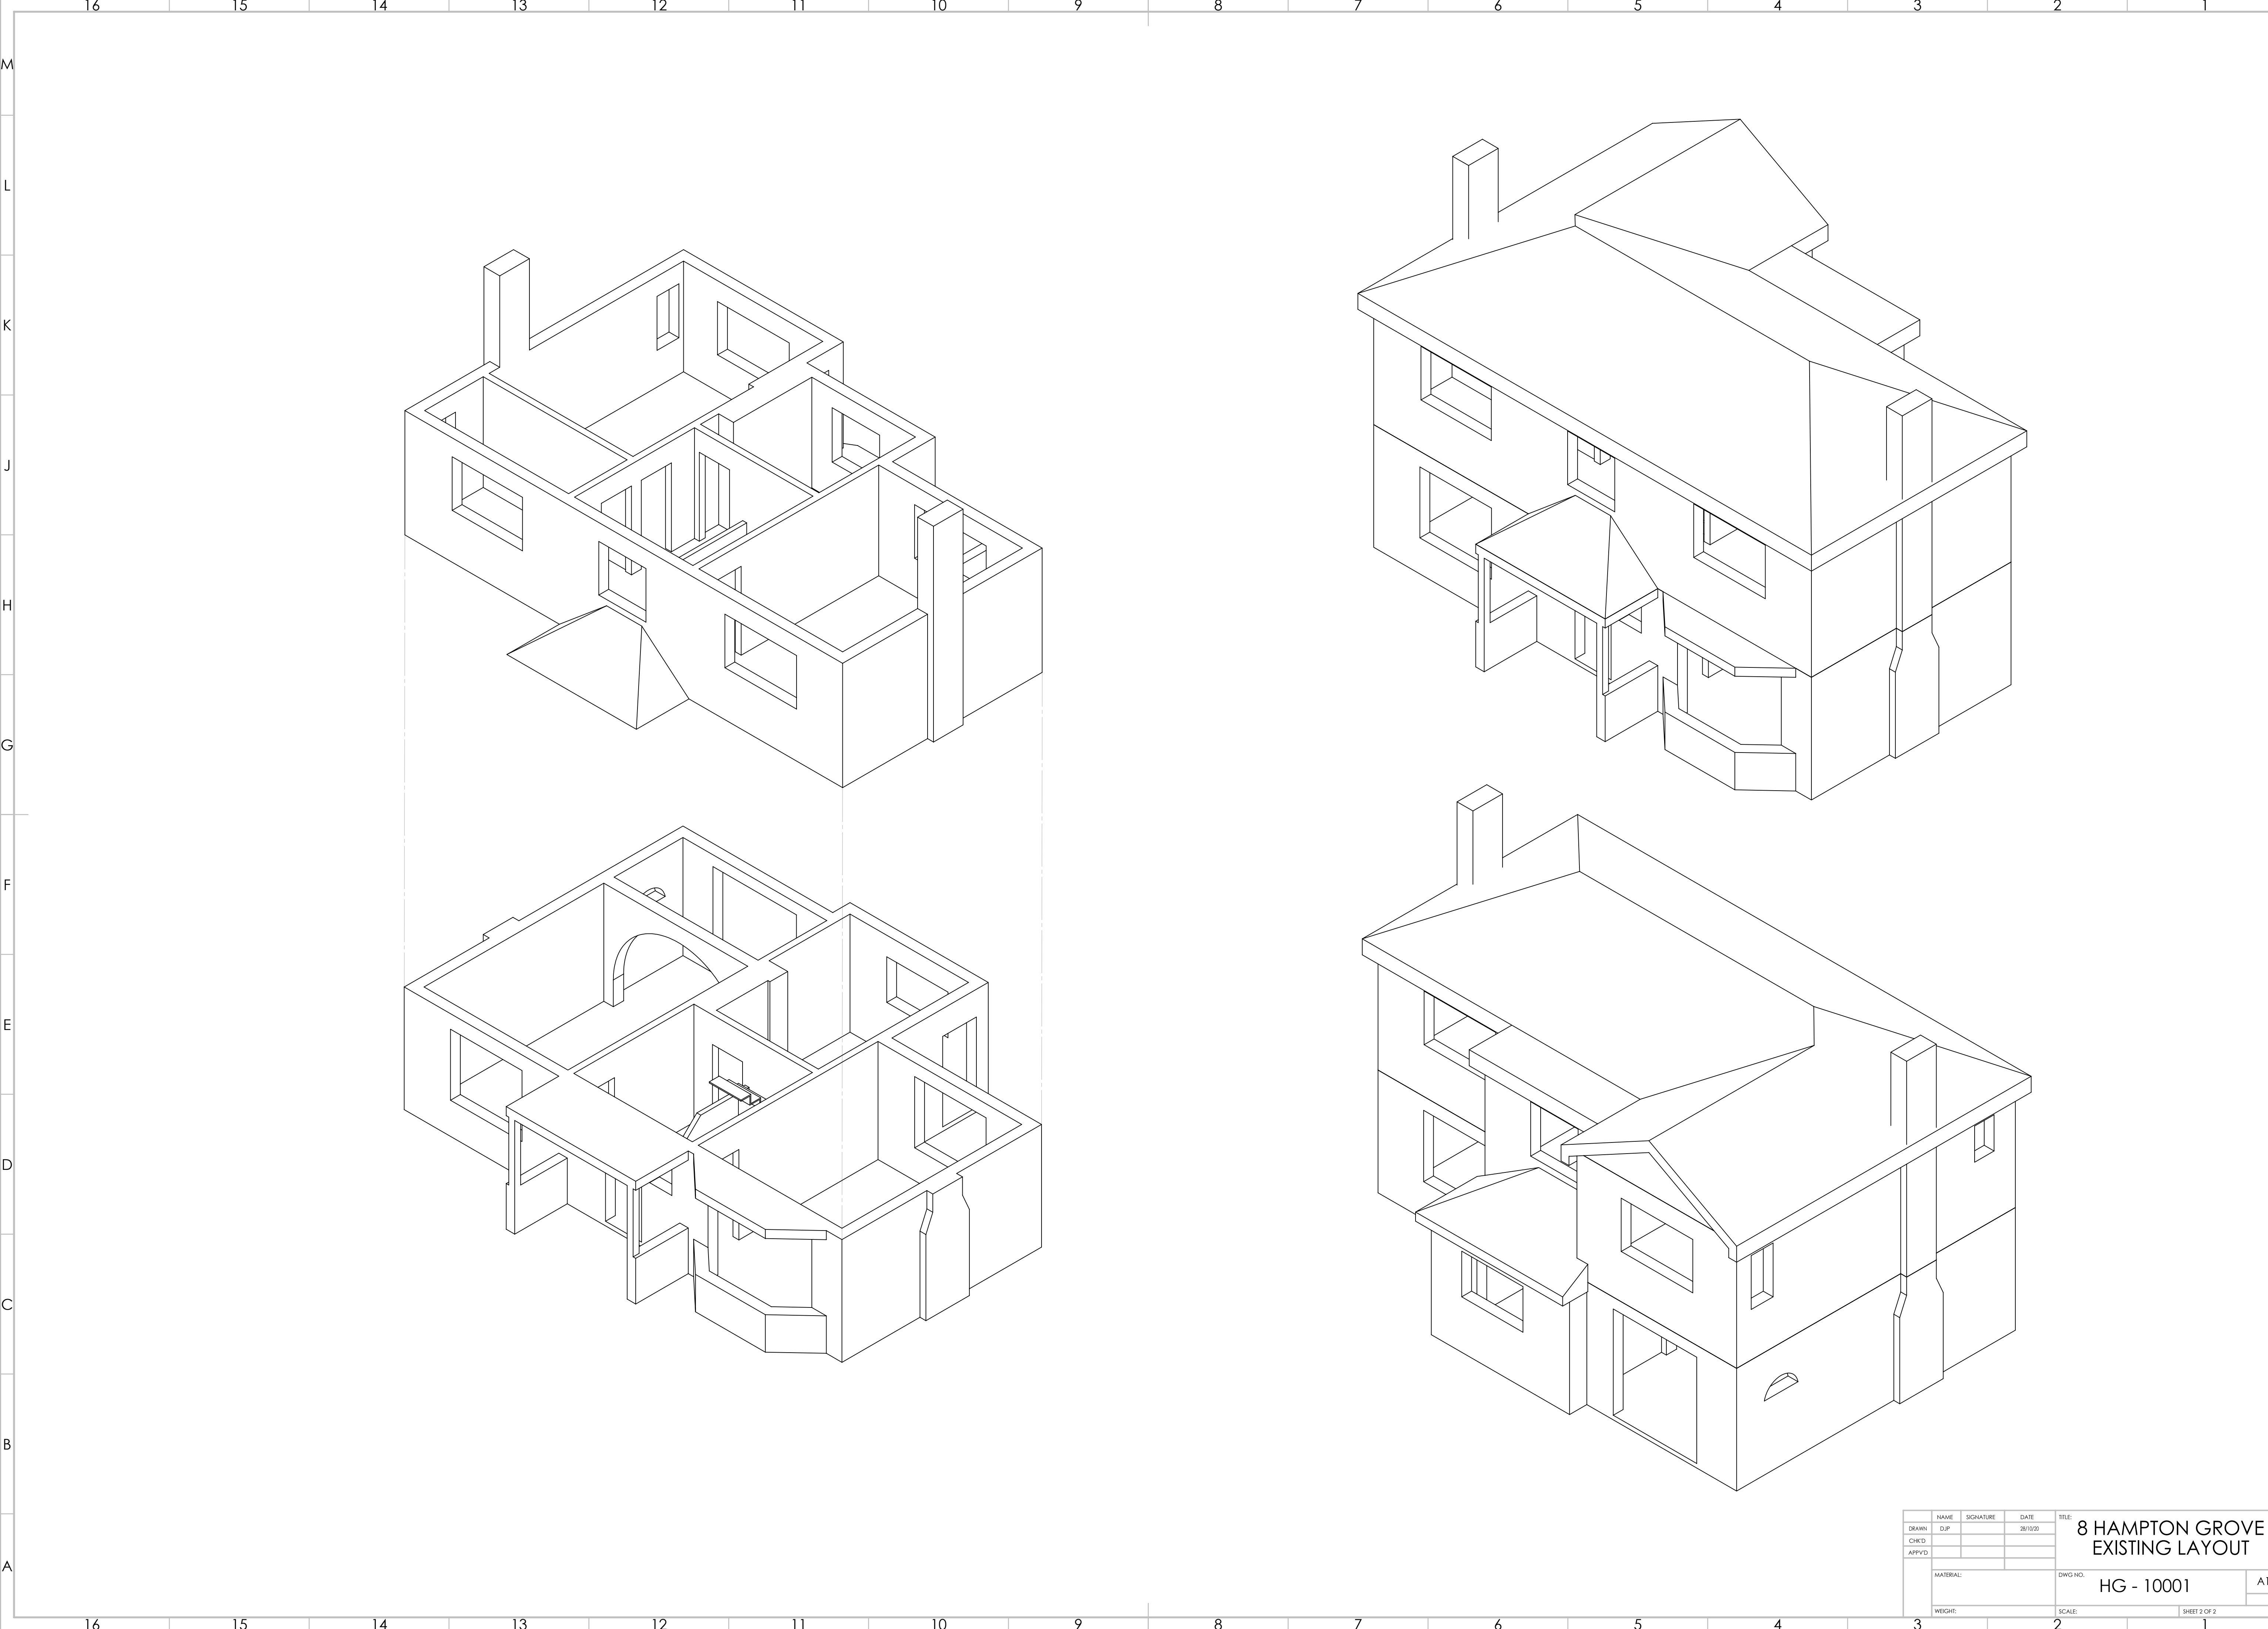

	NAME	SIGNATURE	DATE	TITLE:	
DRAWN	DJP		28/10/00	8 HAMPTON GROVE	
CHE'D				EXISTING LAYOUT	
APP'VD					
	MATERIAL:		DWG NO.	HG - 10001	A1
	WEIGHT:		SCALE:	SHEET 2 OF 2	