

Revisions	
A	Date

© copyright




0 1 2 3 4 5  
 SCALE BAR 1:100  
 ON A1 PAPER

Client  
 MR C. CHAN - LOT  
 Job Title  
 42 WALSHINGHAM GOWS  
 STONELEIGH  
 HTT19 0LU




Drawing Title  
 EXISTING FLOOR  
 PLANS & ELEVATIONS

Scale 1:50 1:100  
 Date SEPT 20  
 Drawn by

Dr. No.  
 CD / C L / 10  
 Rev.

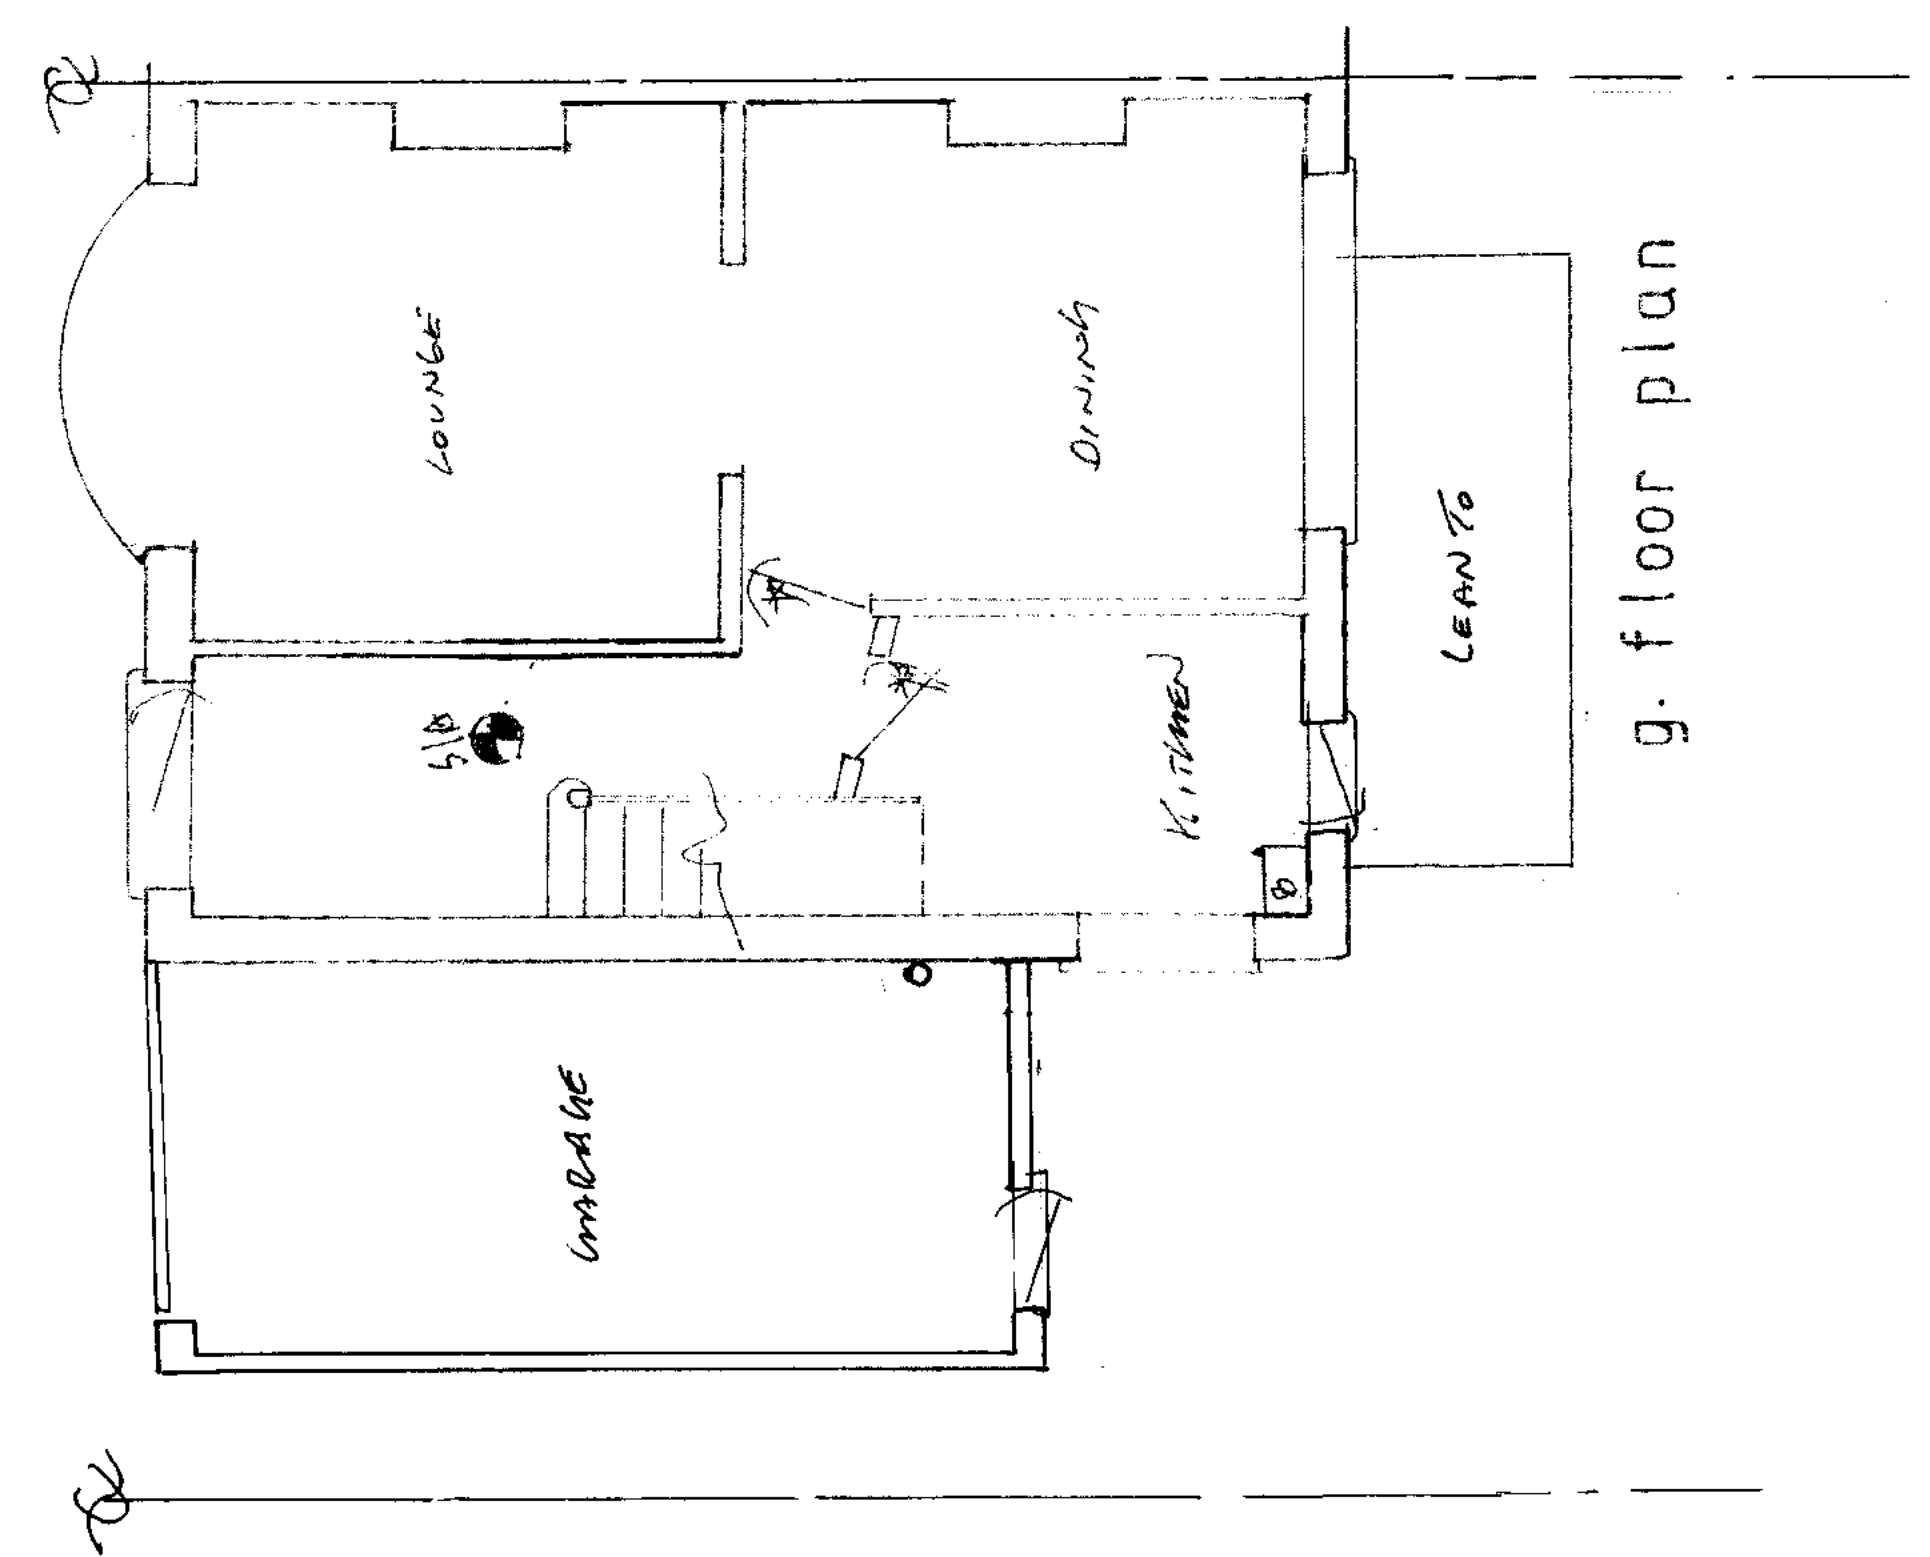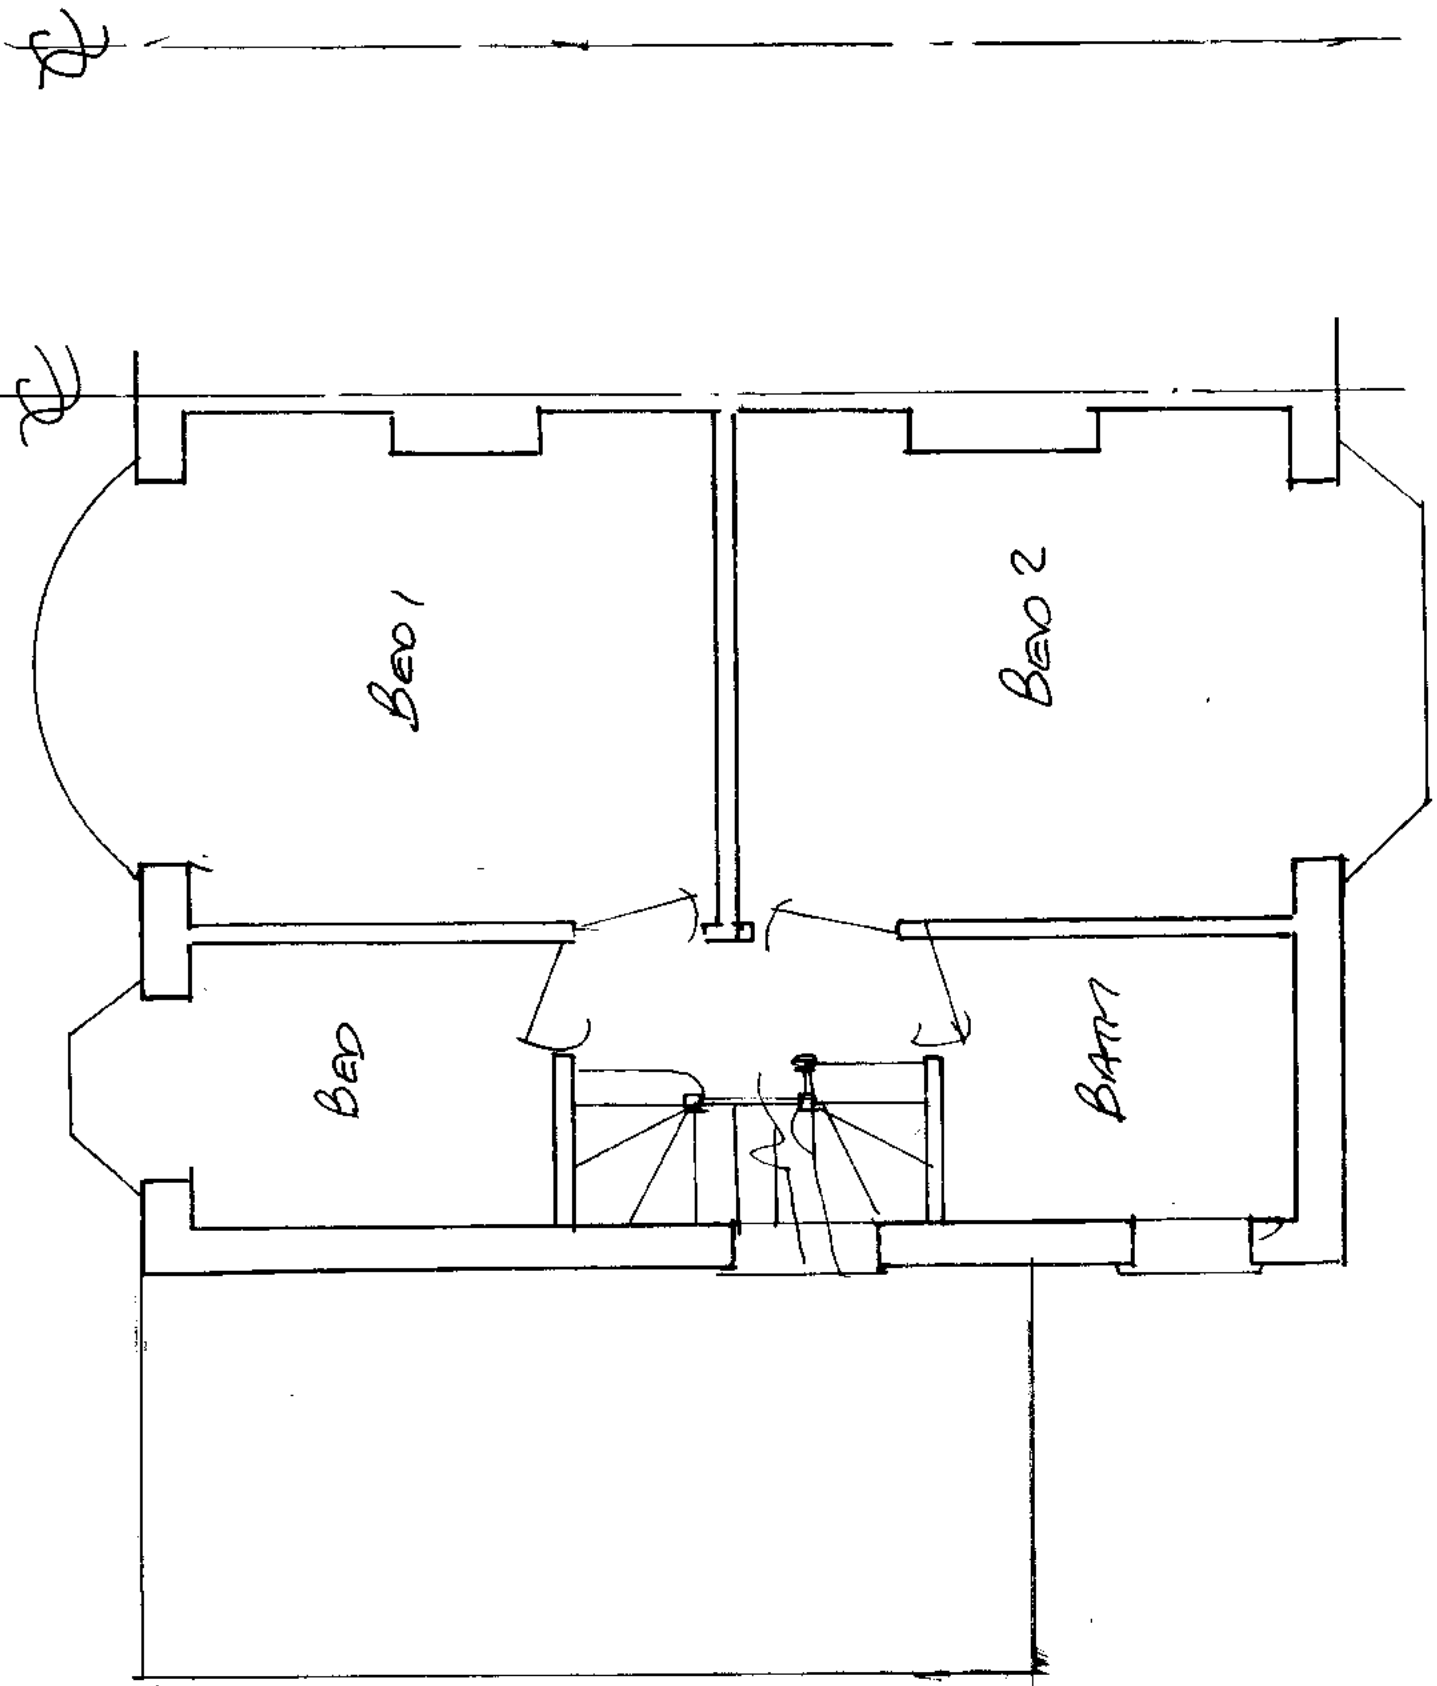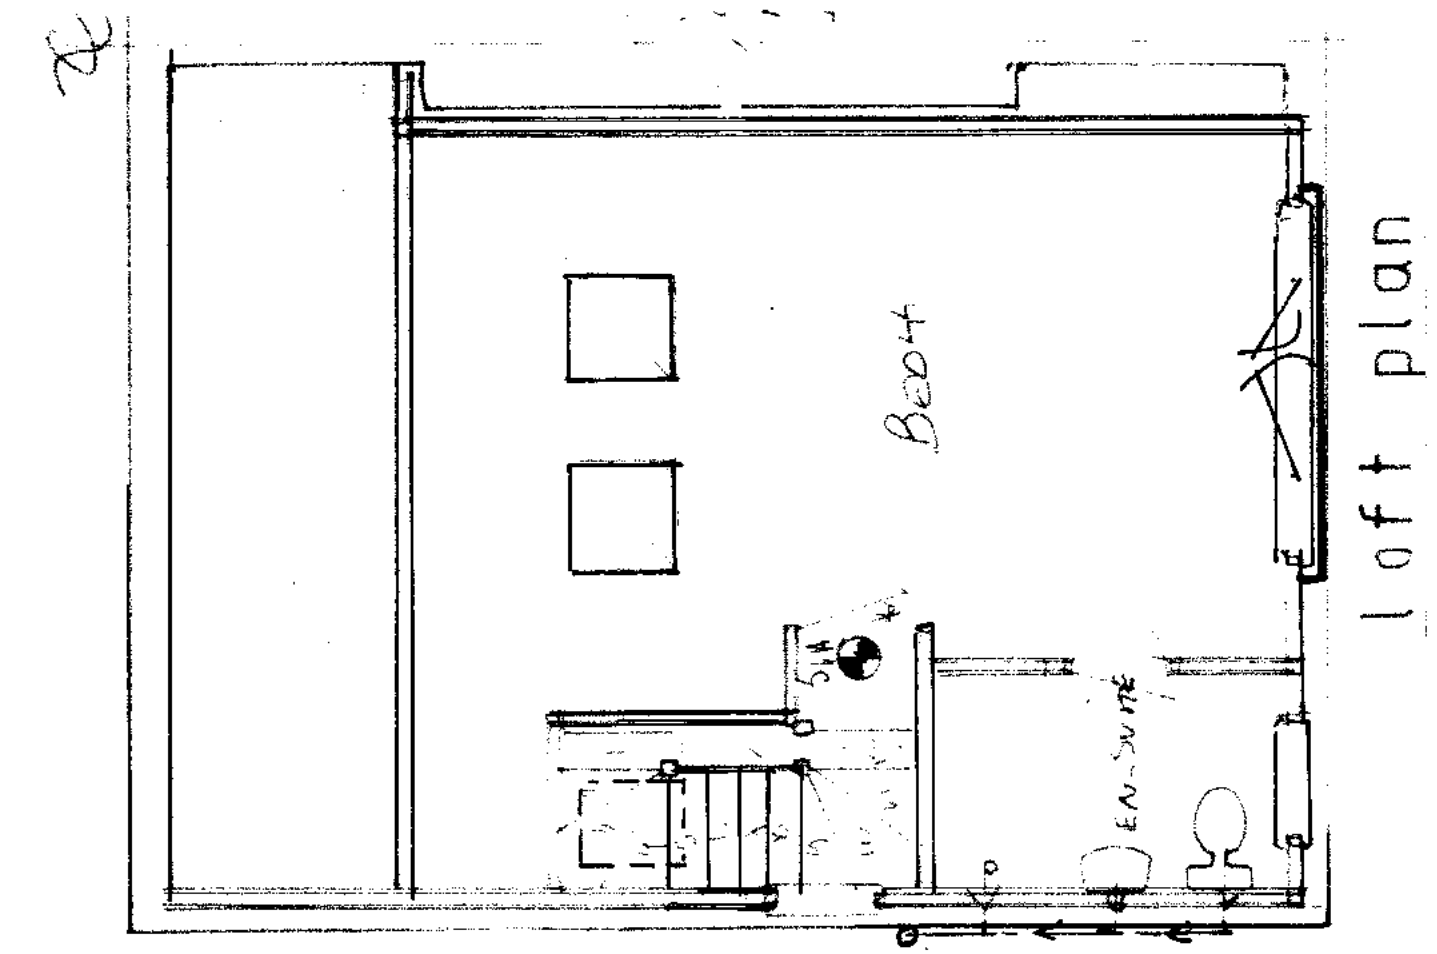

existing floor plans

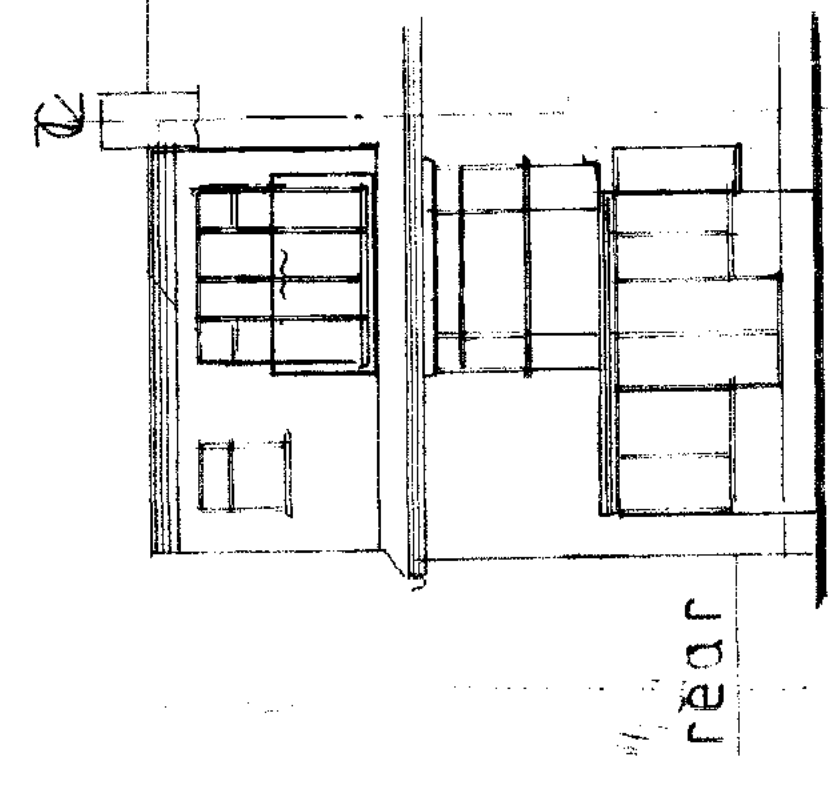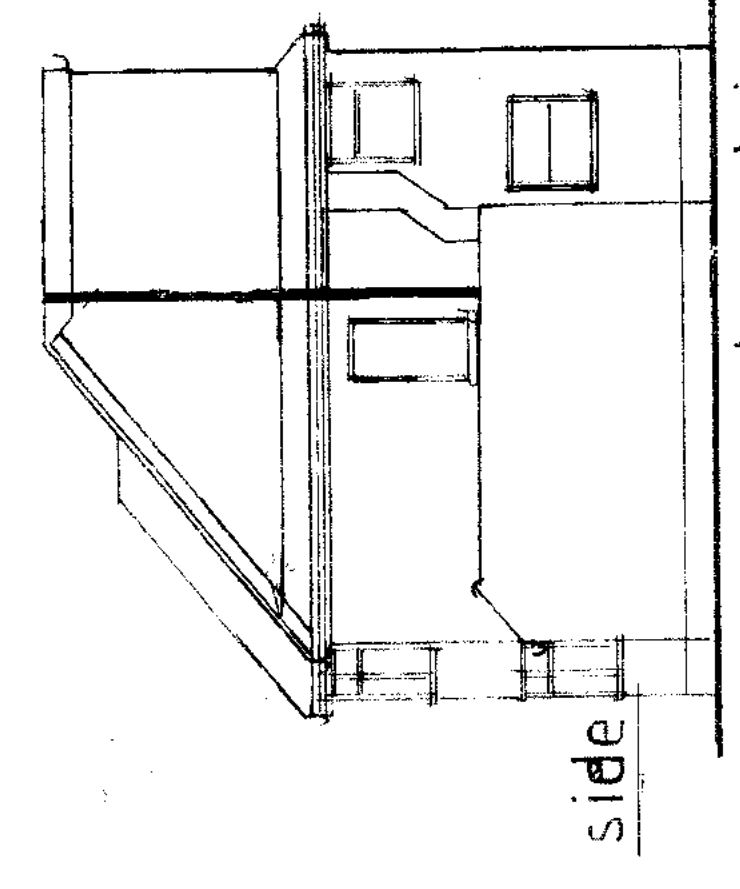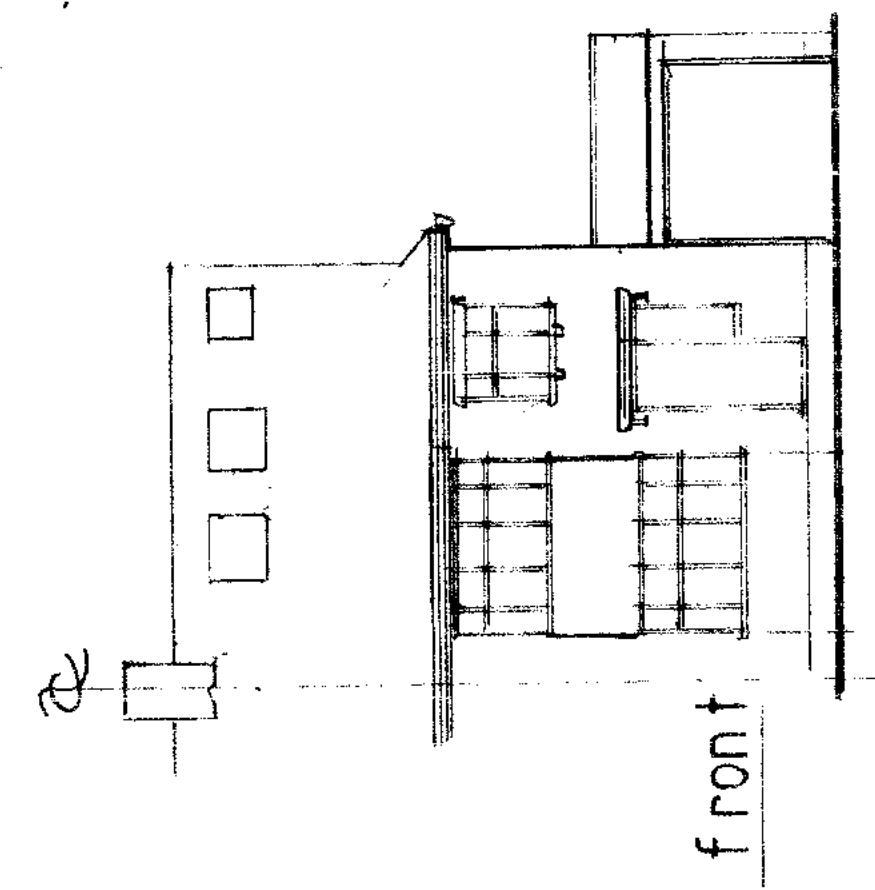

existing elevations