

A	Date	Revisions


© copyright
 0 1 2 3 4 5
 SCALE BAR 1:100
 ON A4 PAPER

Client: MR C. CHAN - LOK
 Job Title: 42 WALSINGHAM GARDENS
 STONELEIGH
 KT19 0LU


Drawing Title:
 PROPOSED 2 STOREY SIDE
 EXTENSION SINGLE
 STOREY REAR & FRONT
 EXTENSION

Scale: 1:50 1:100
 Date: SEPT 20
 Drawn By: MD


Dwg No: COL C-L-111
 Rev:

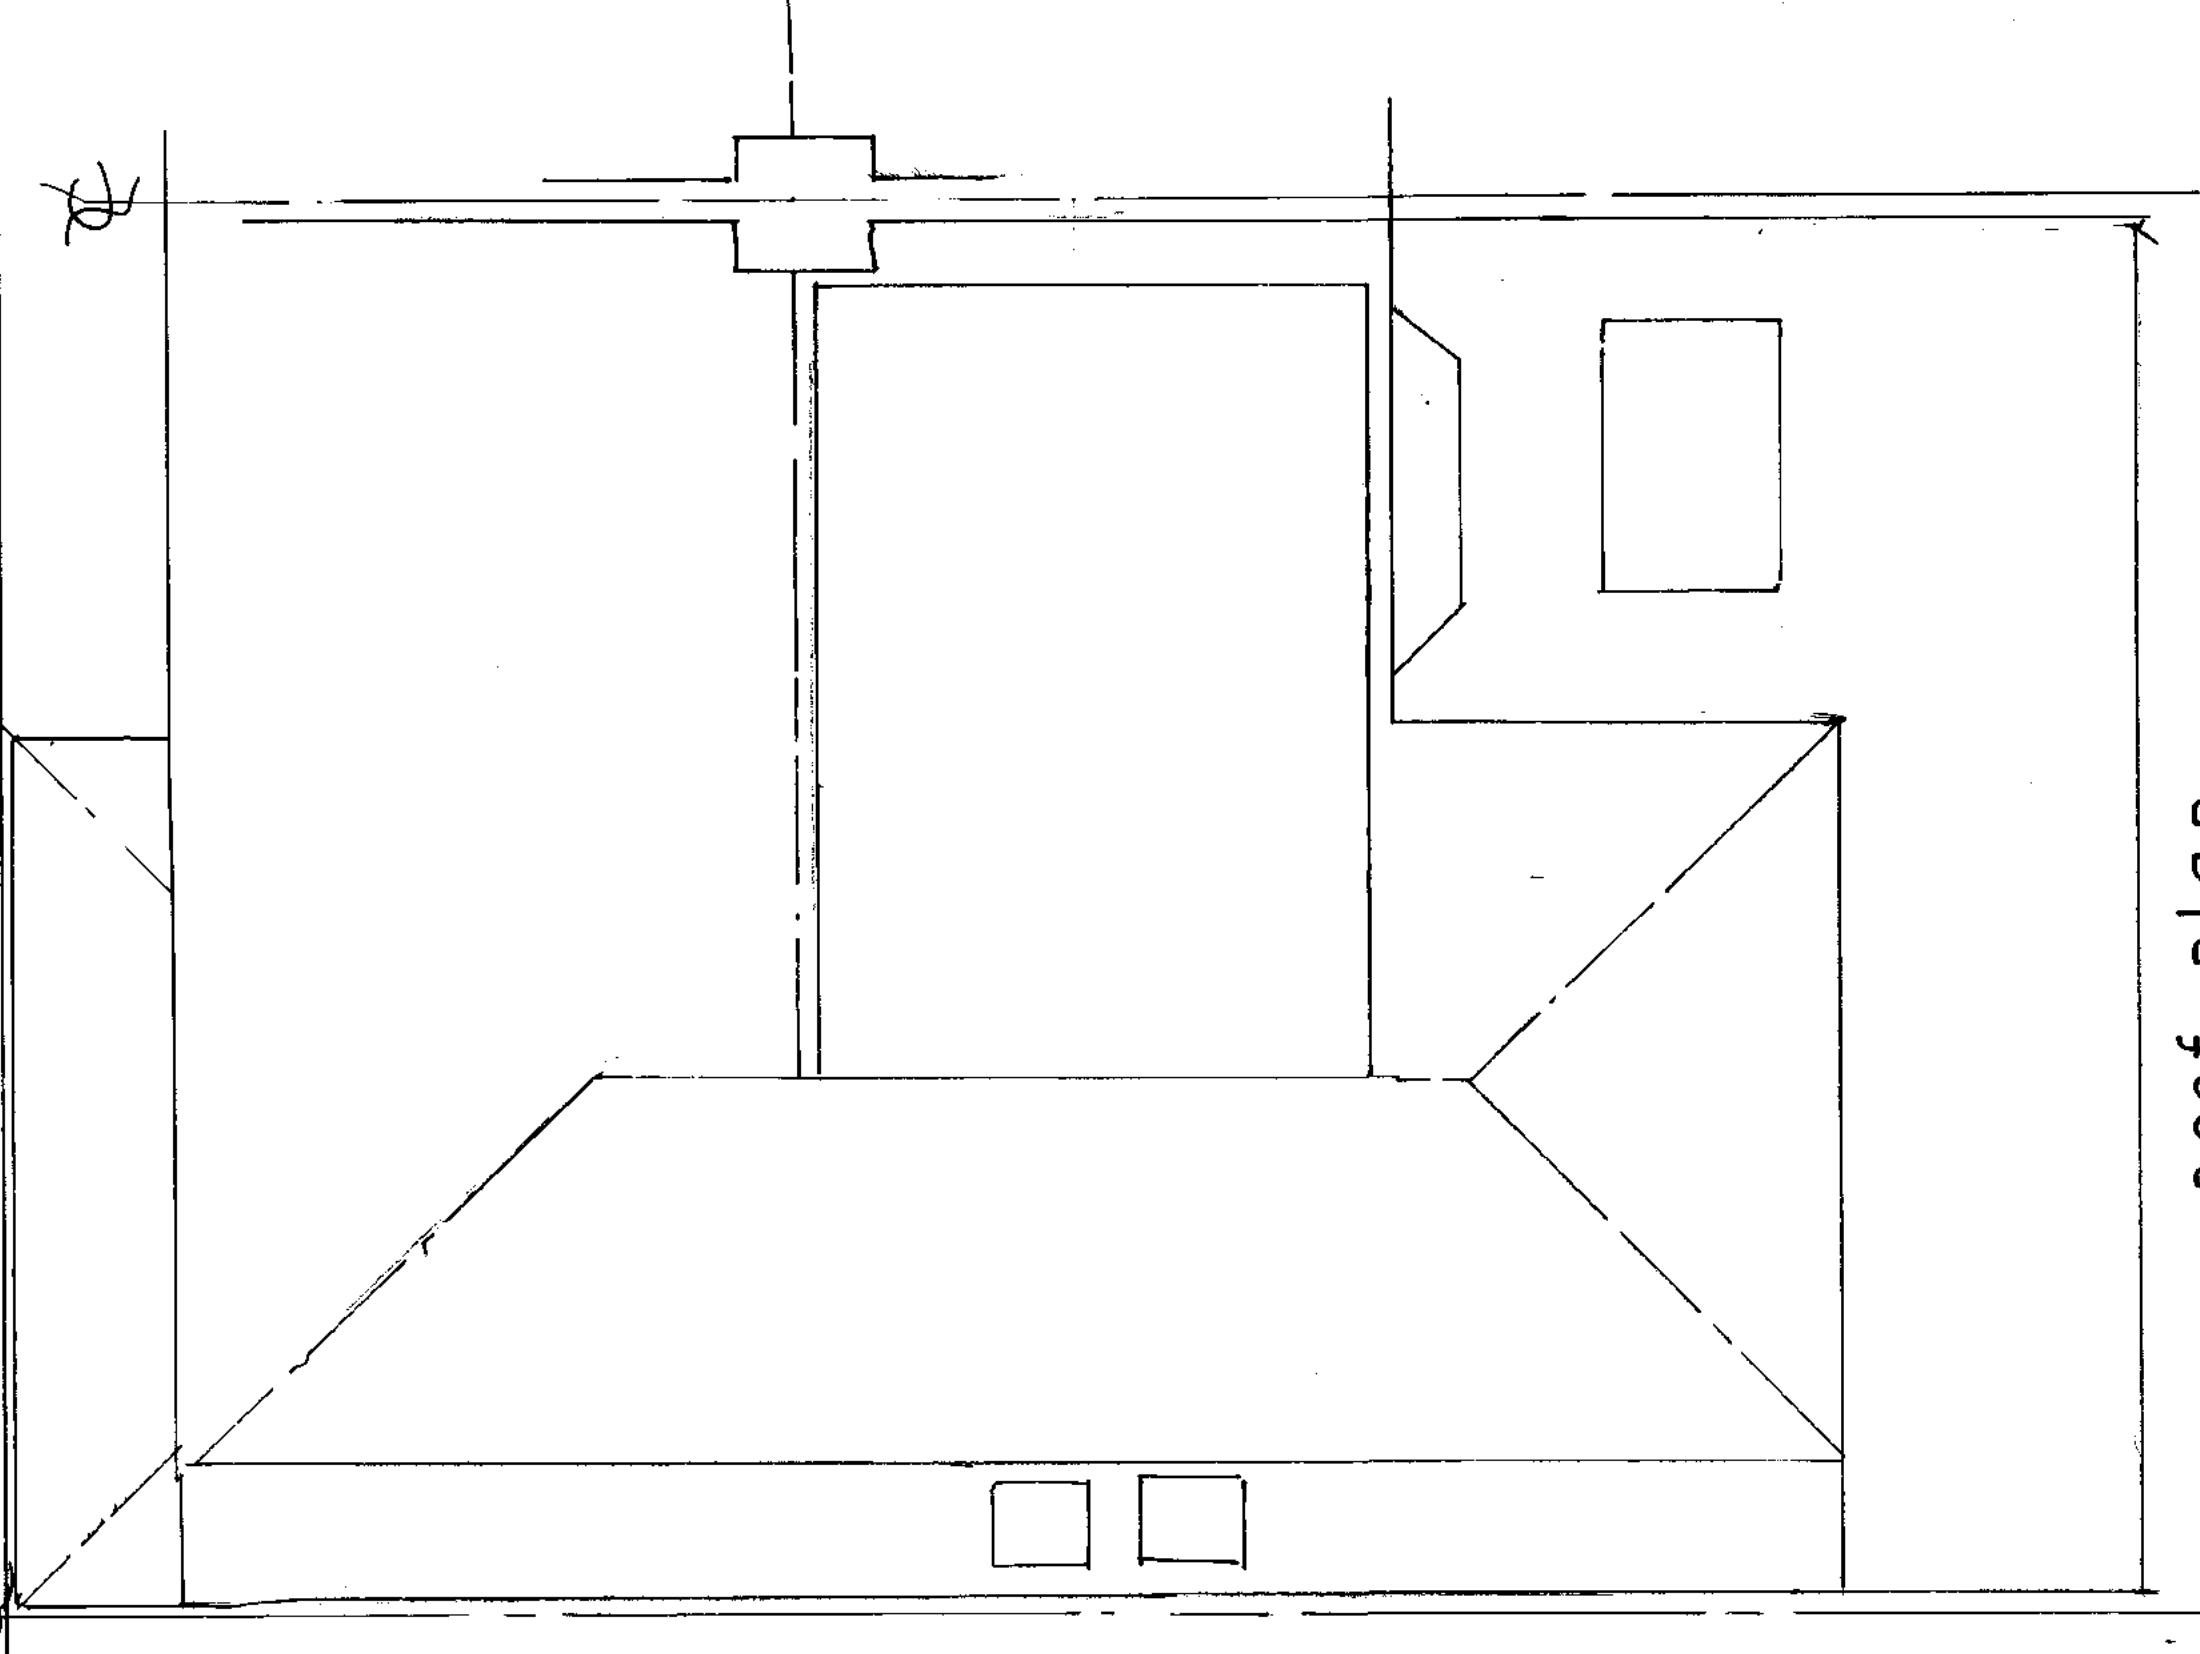

roof plan

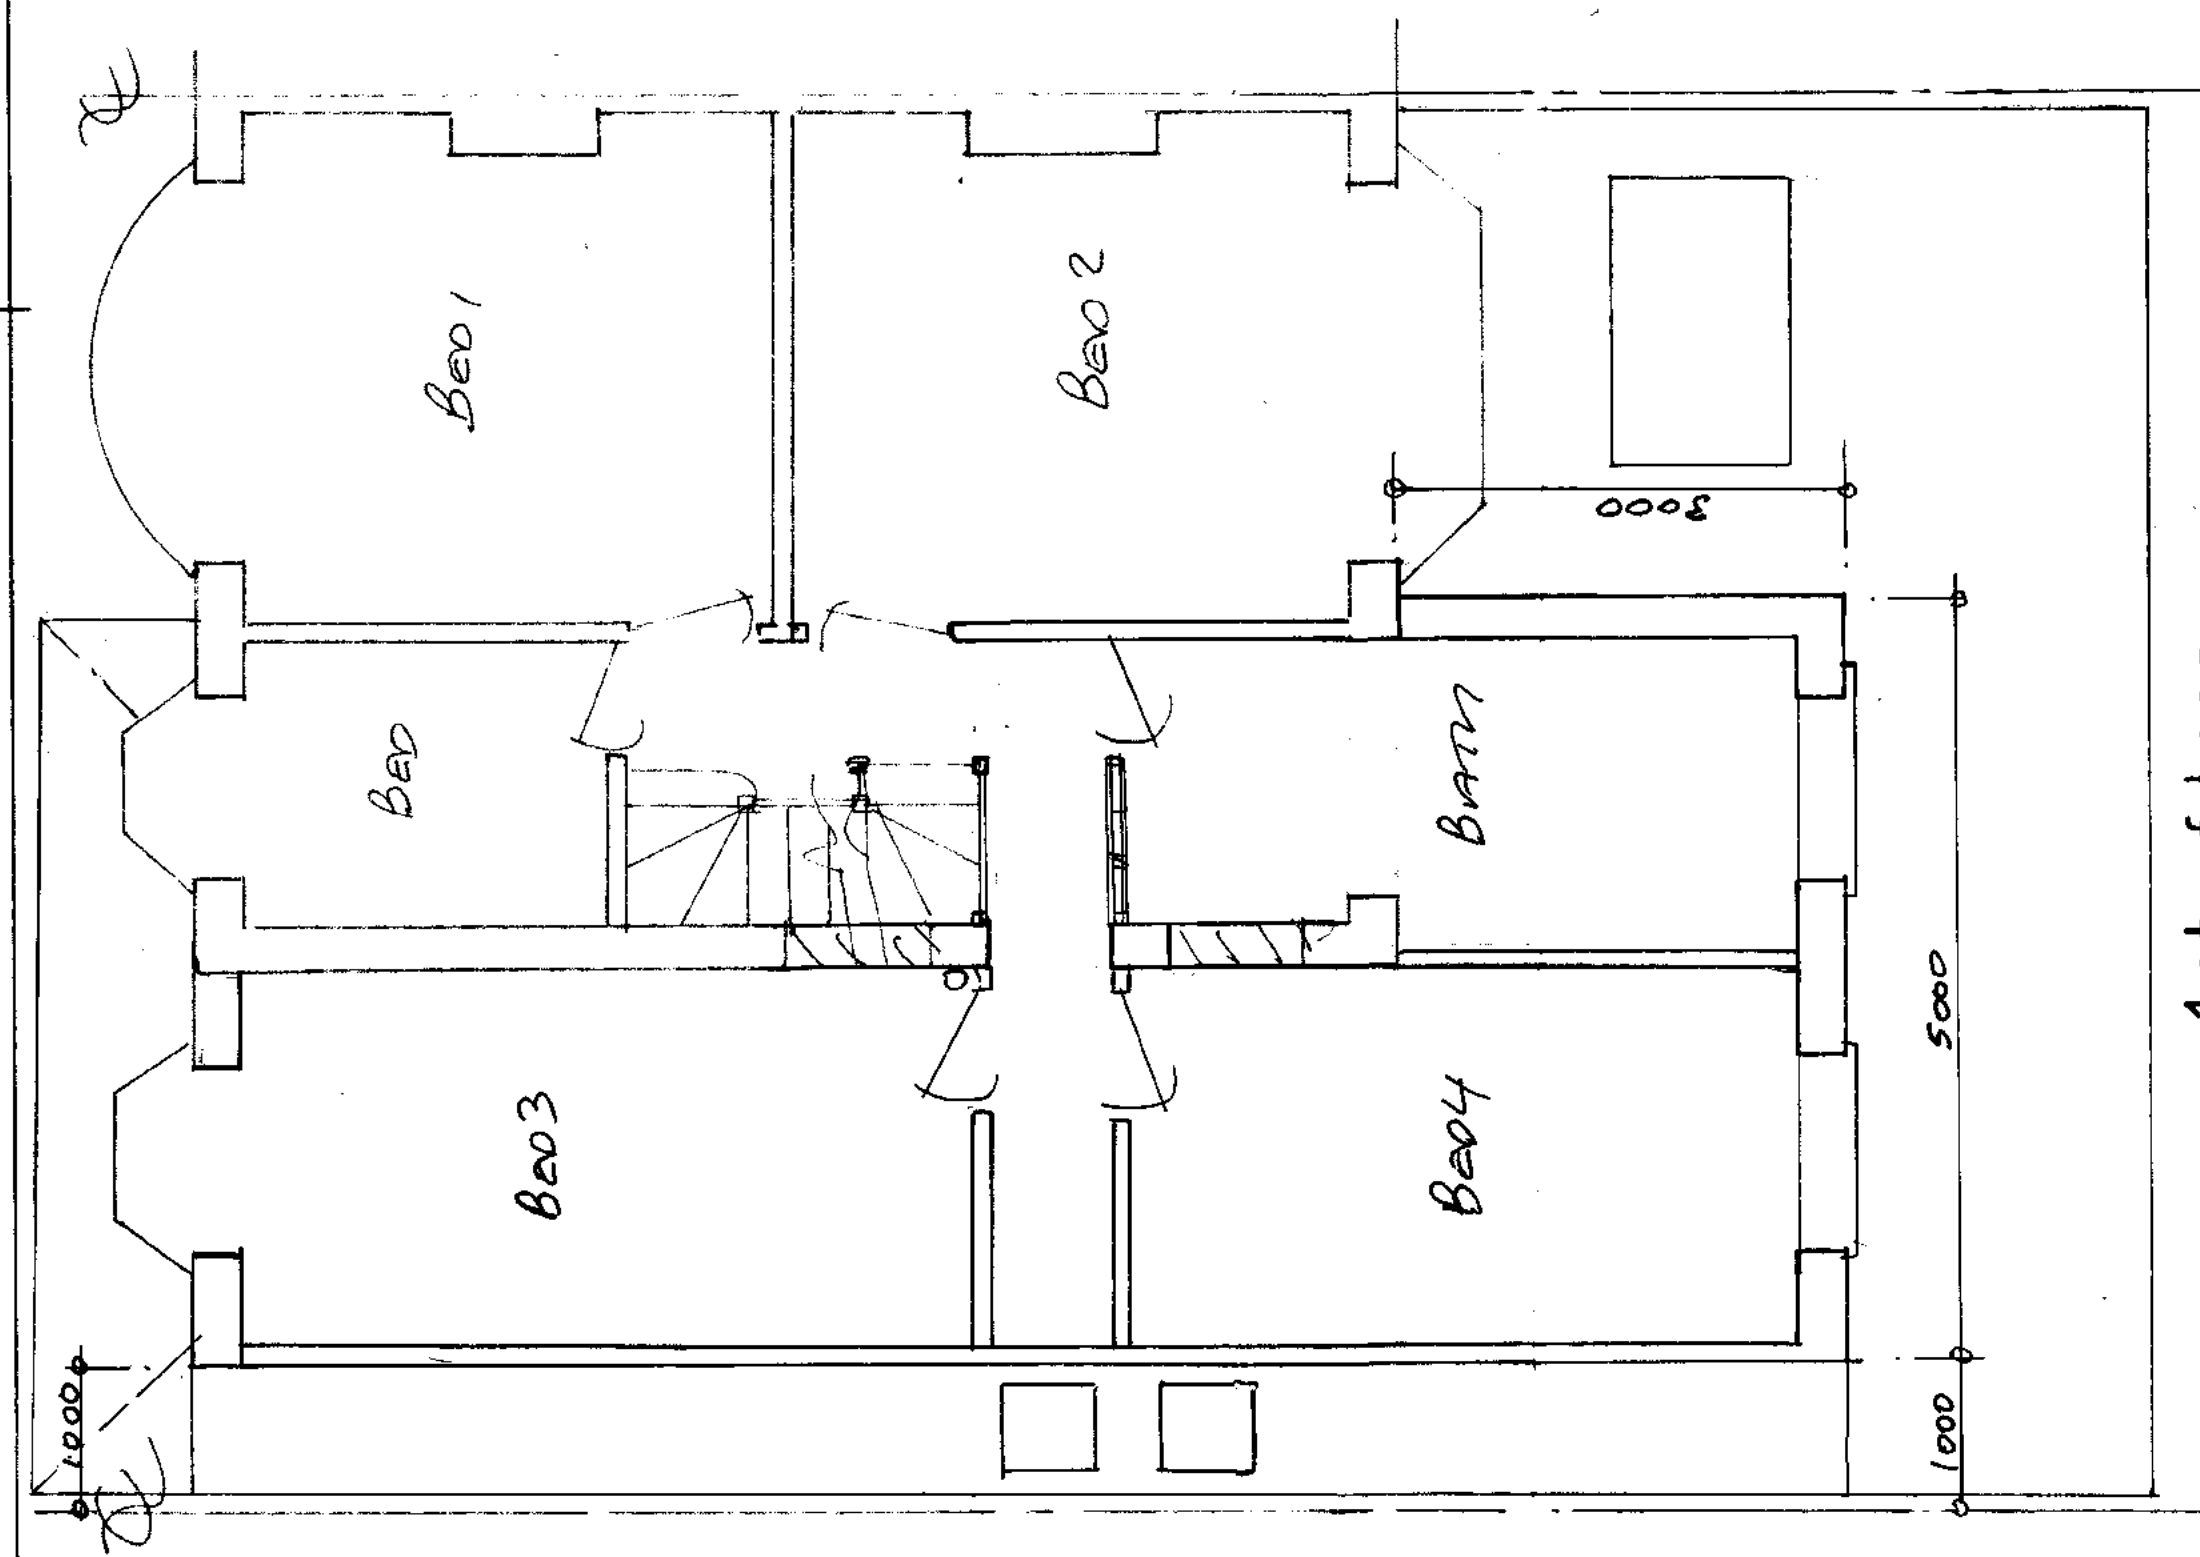


1st floor

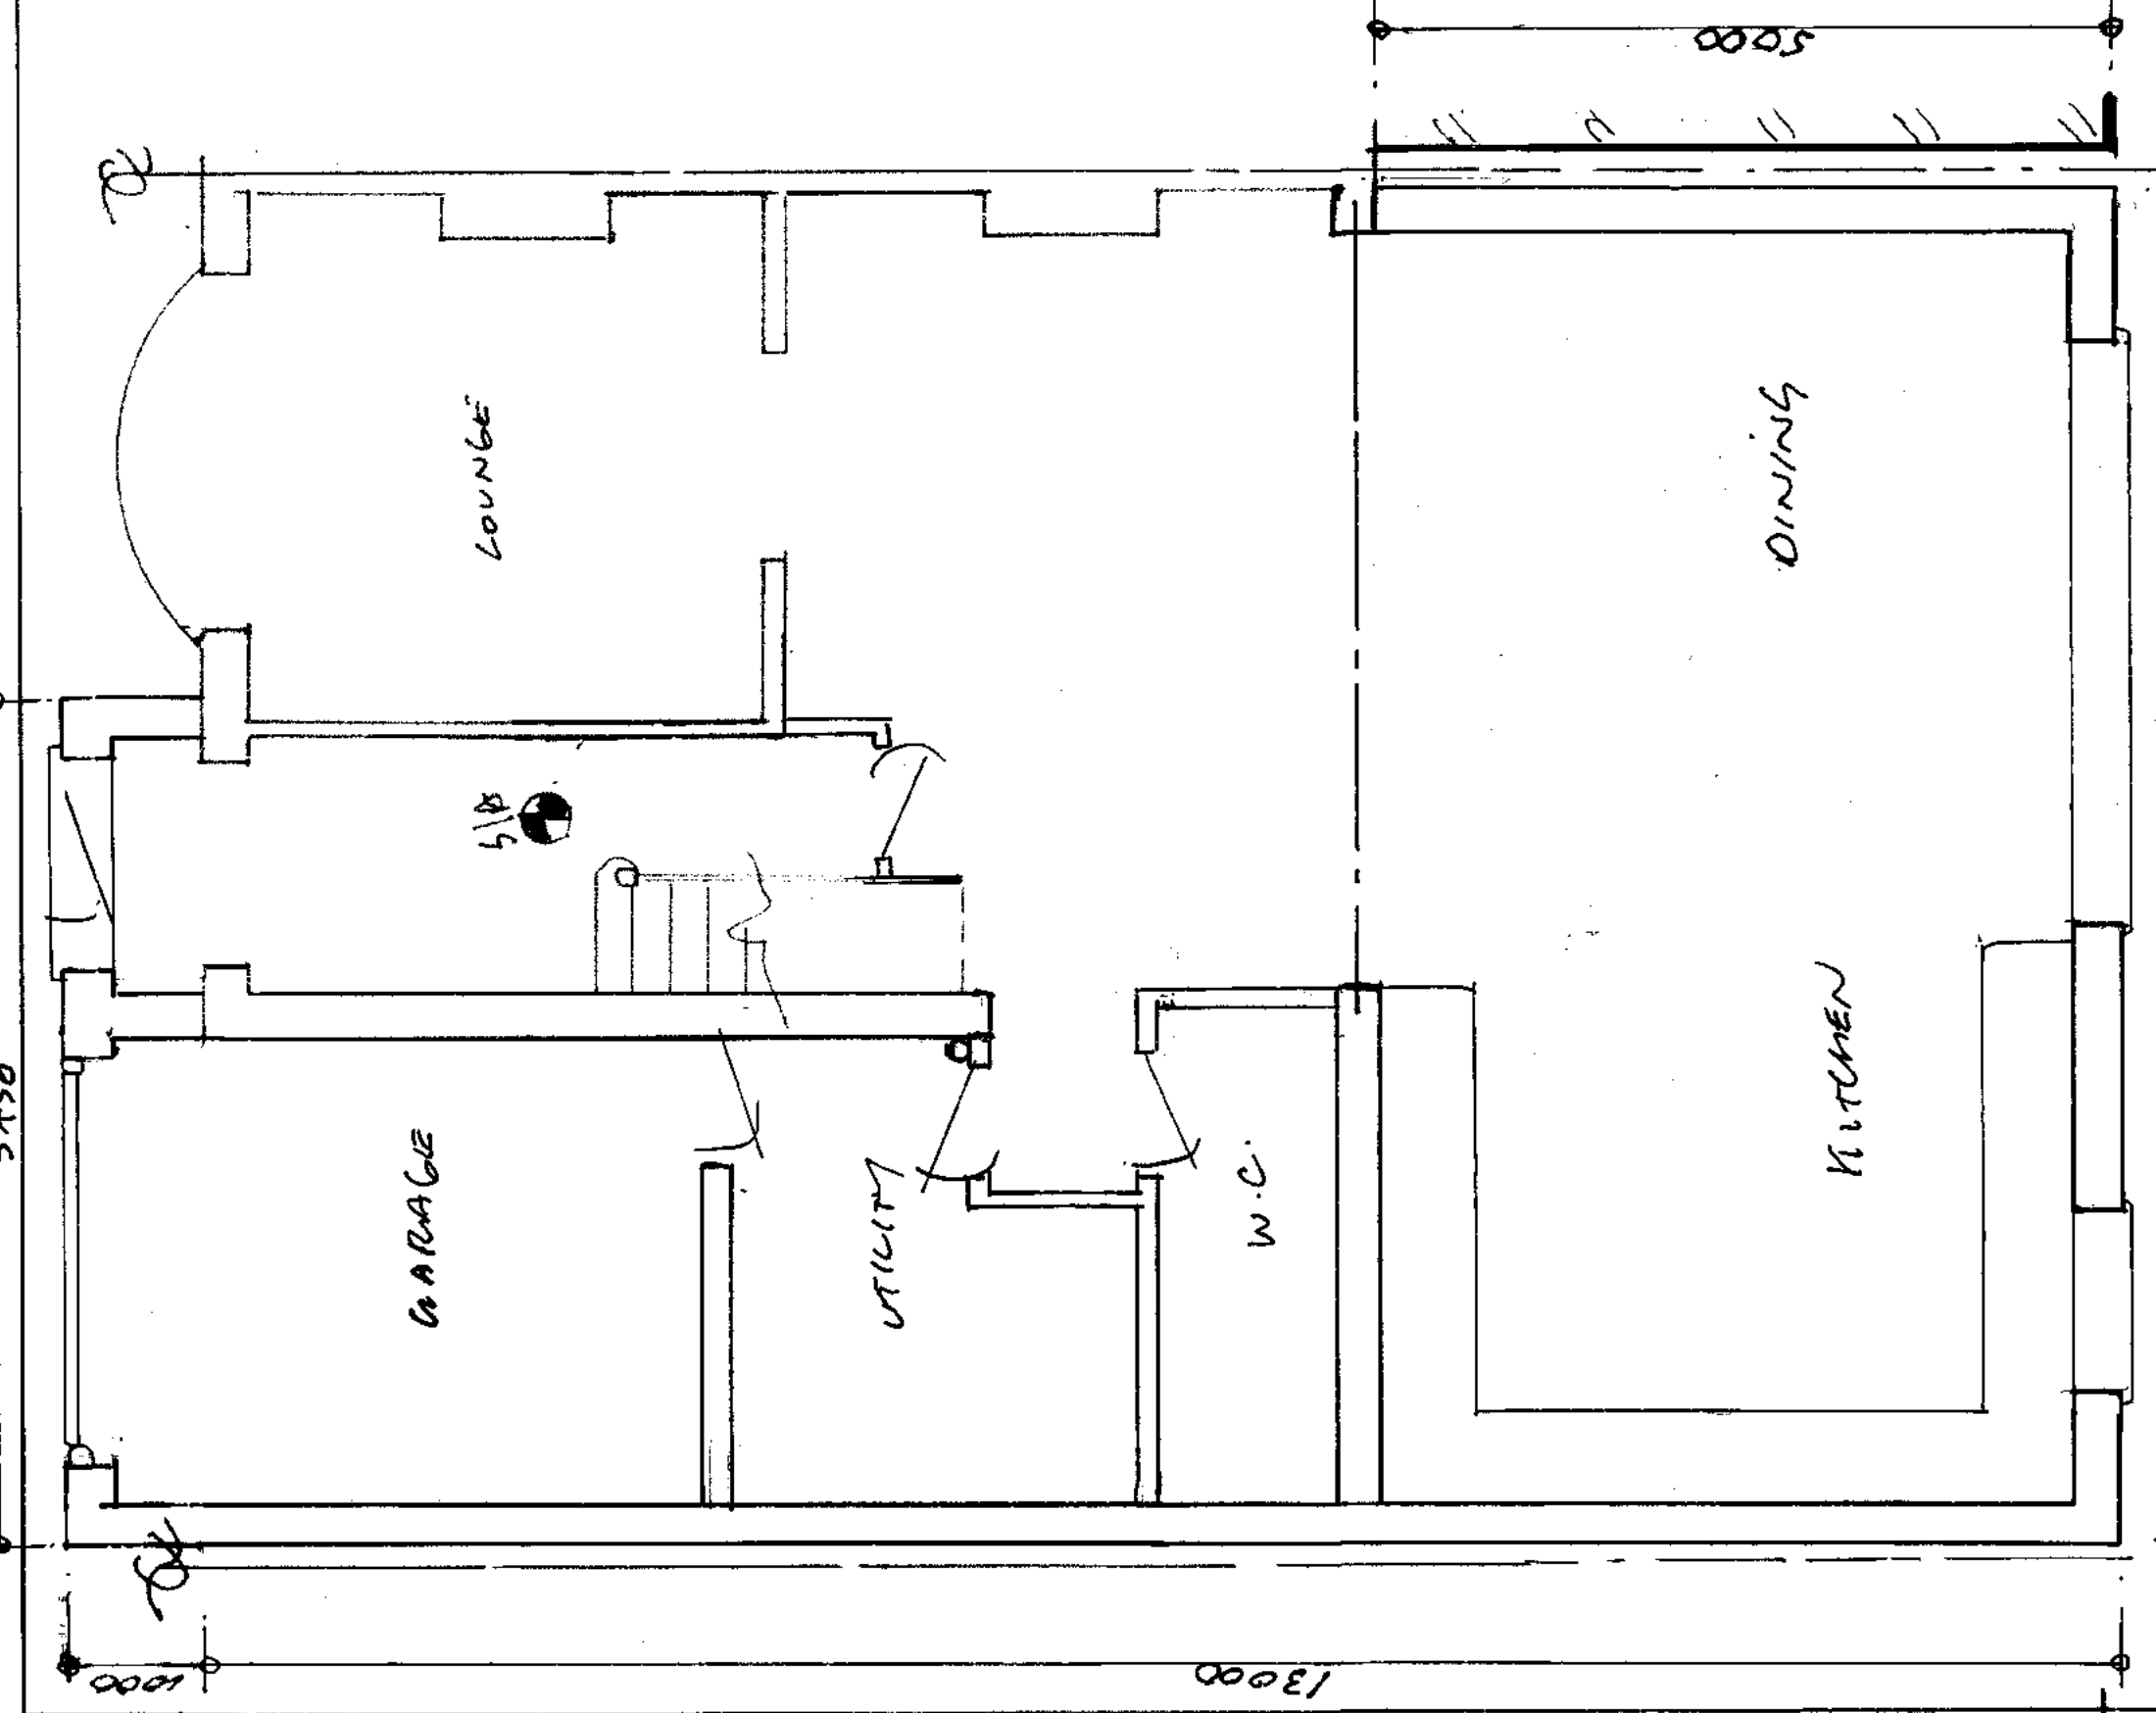


g. floor

proposed floor plans

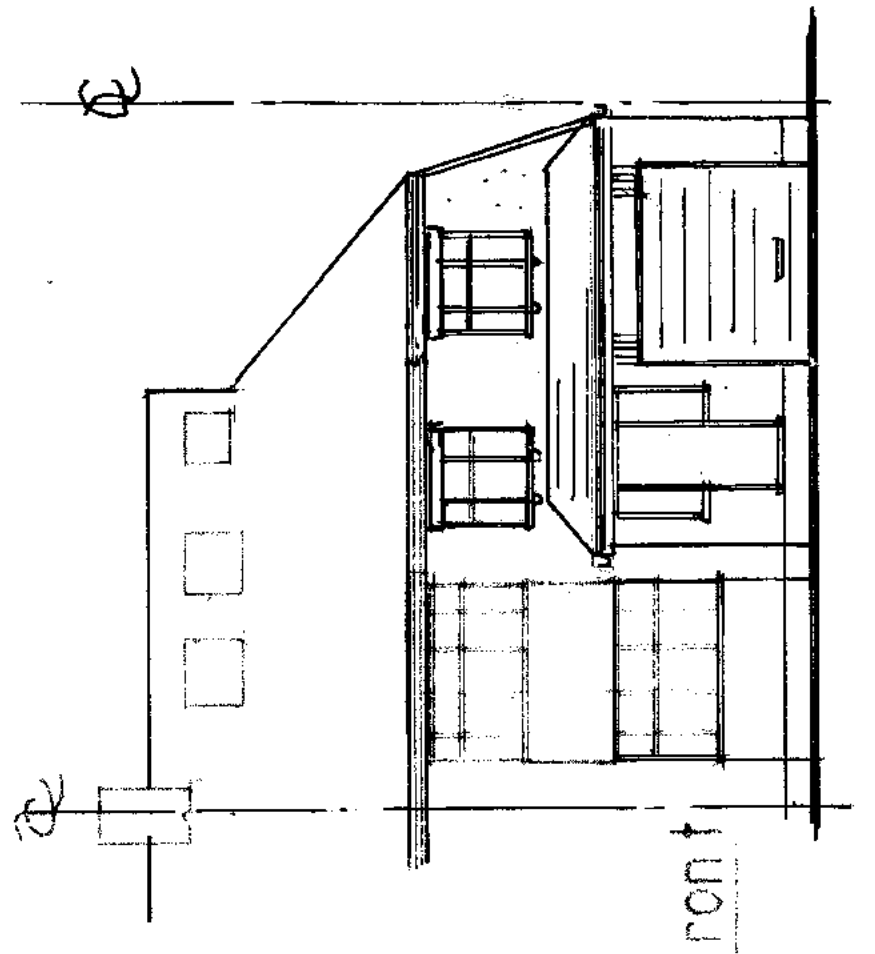

front

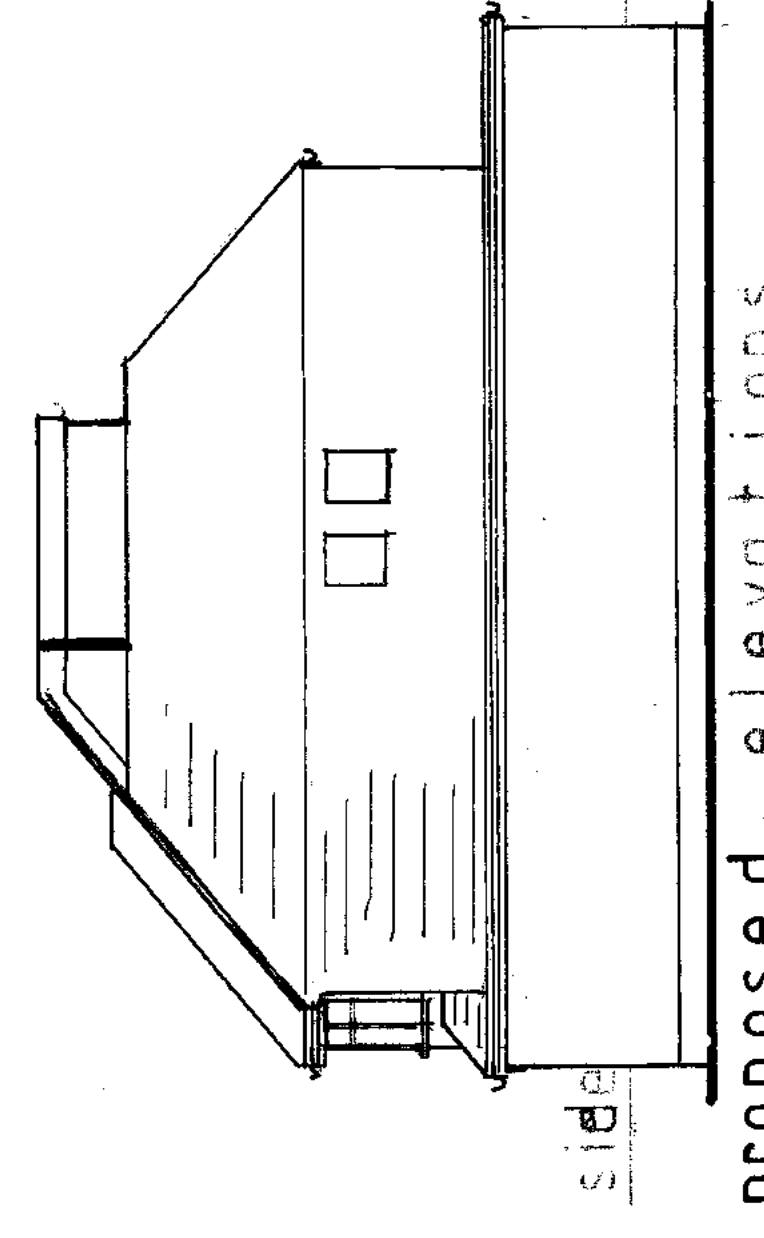

side

proposed elevations

