

All working dimensions are to be taken from site

Notes

Revisions




As Existing

Rear Elevation




As Proposed


Rear Elevation

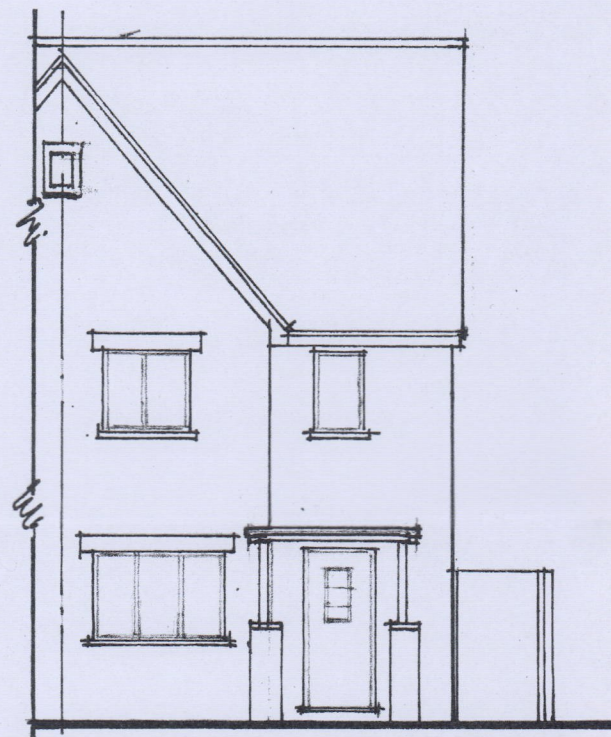


Front Elevation

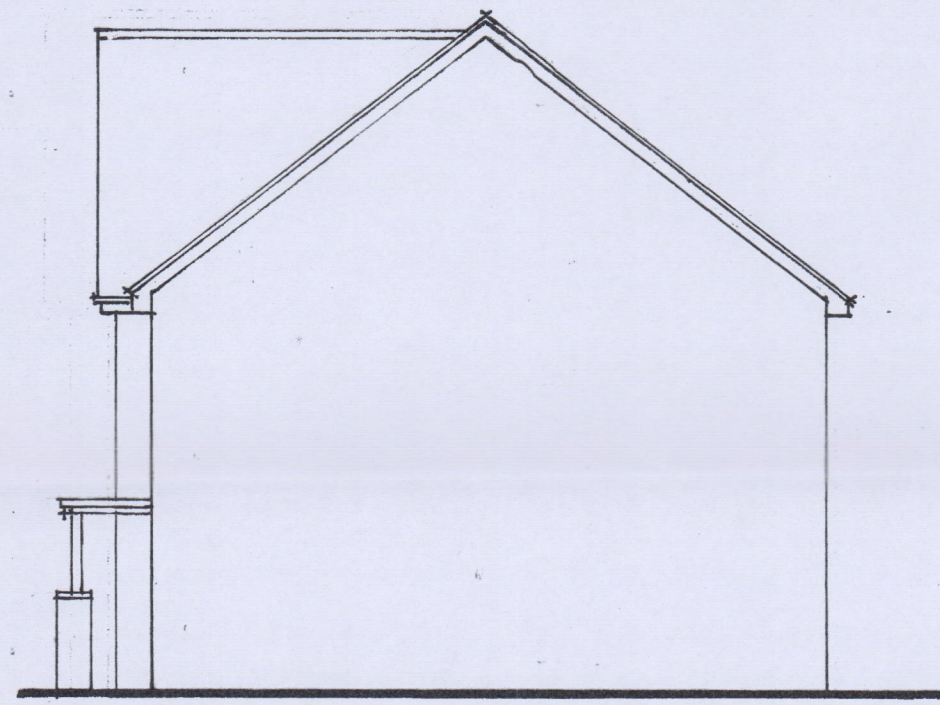


Flank Elevation

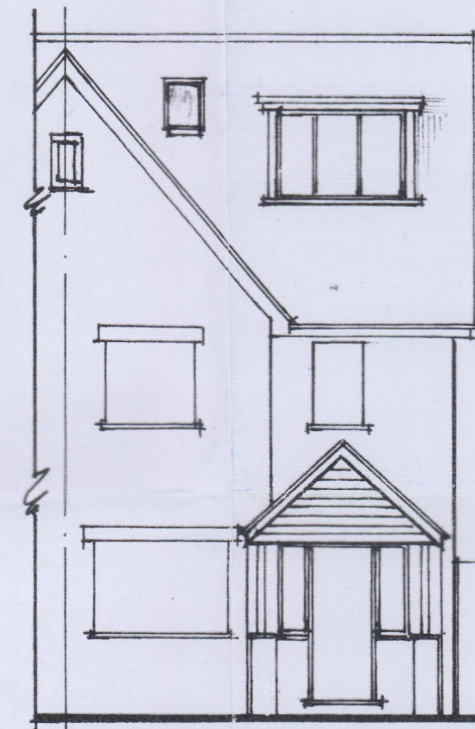


Front Elevation

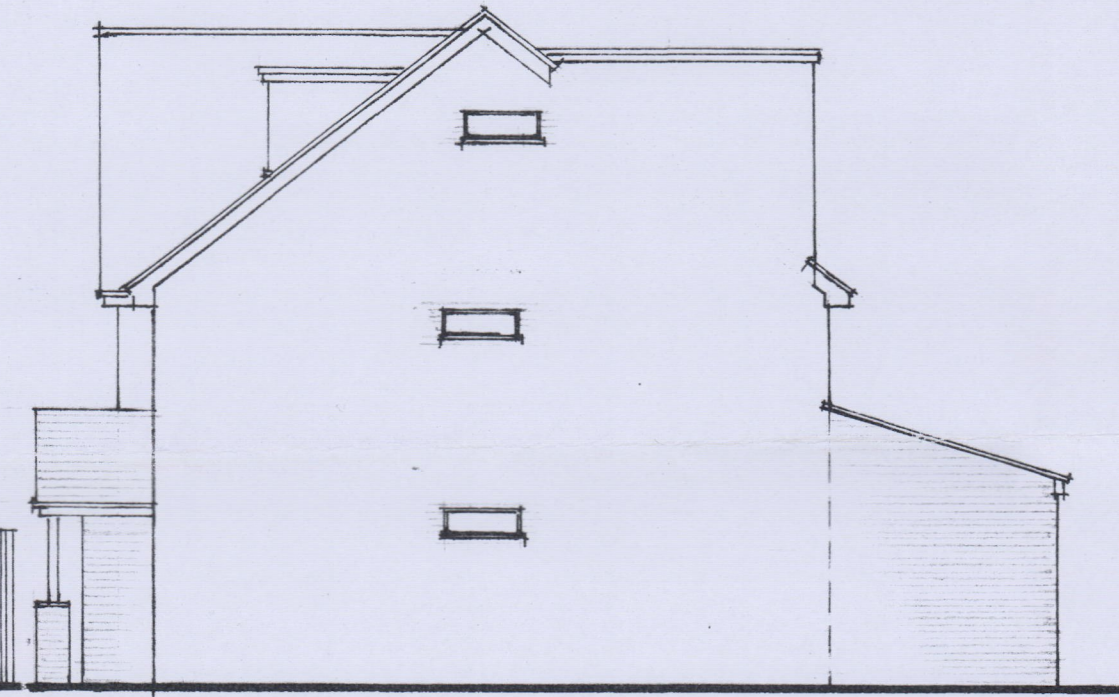


Flank Elevation

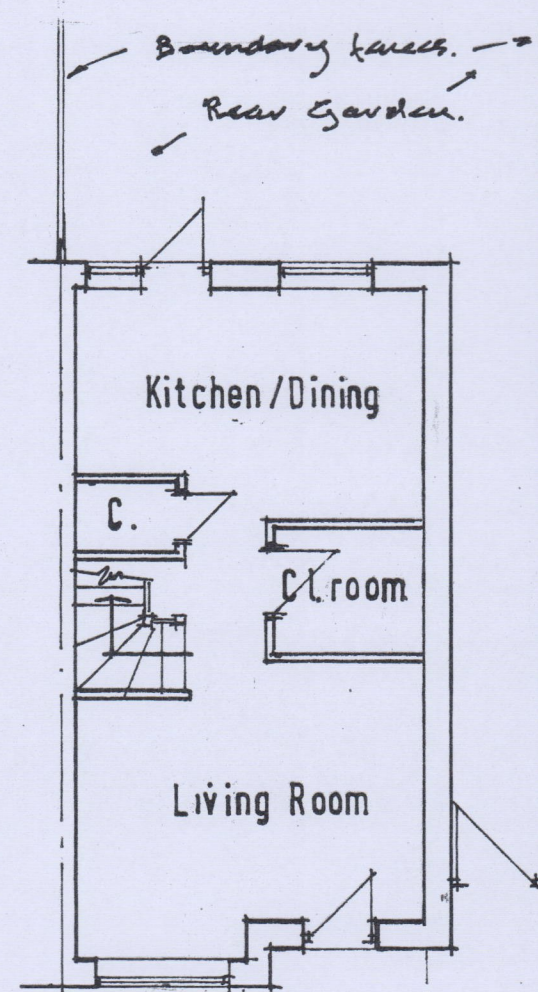


Ground Floor Plan

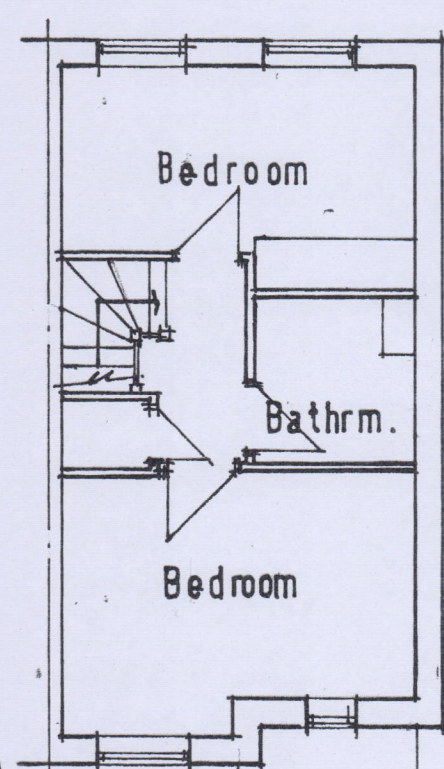


First Floor Plan

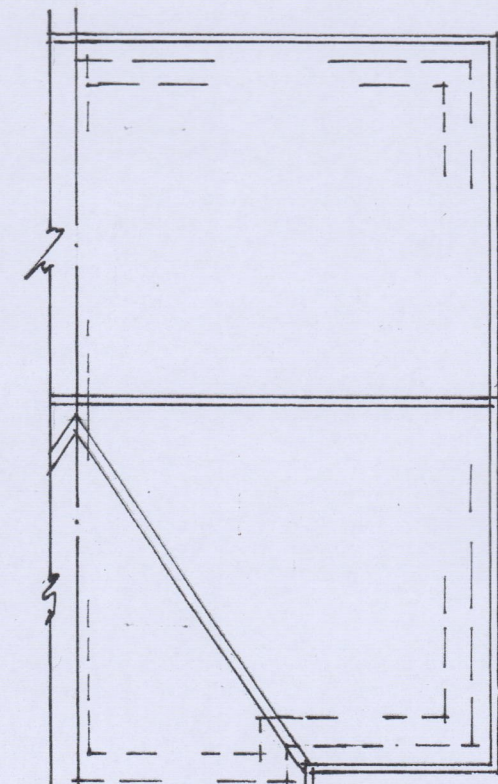


Roof Plan

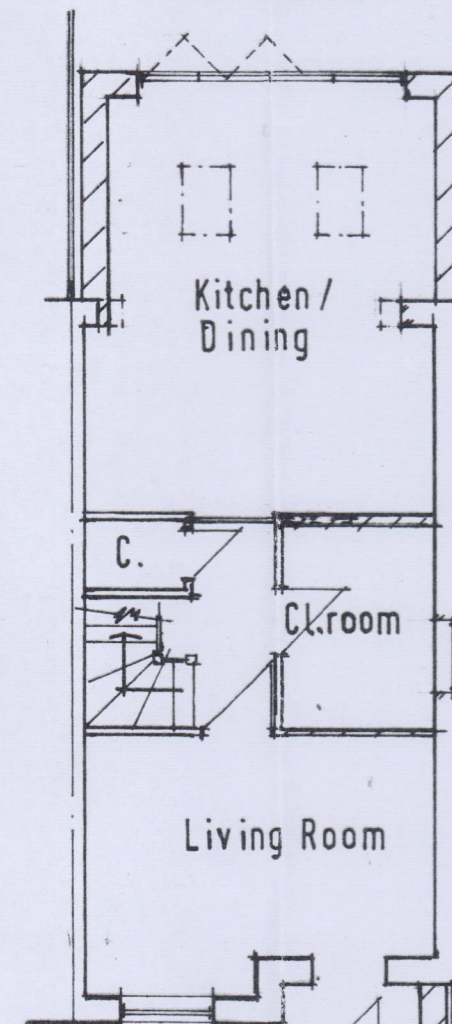


Ground Floor Plan

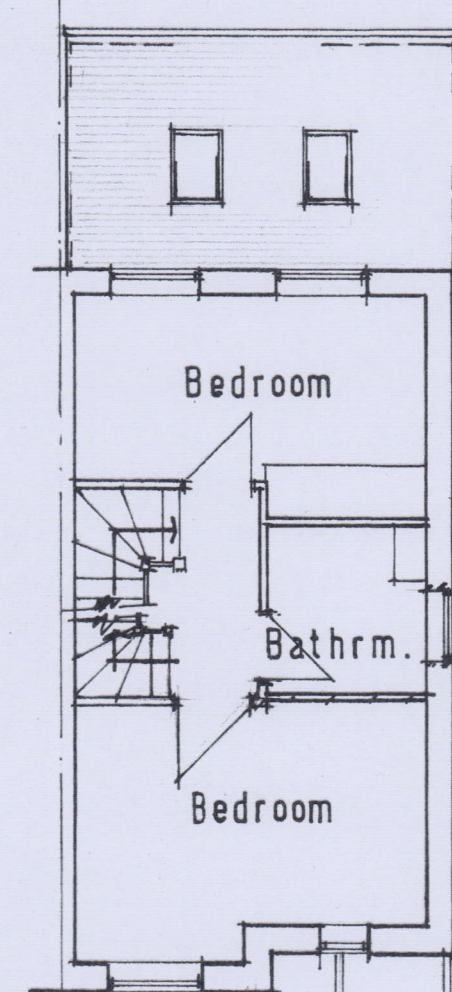

First Floor Plan

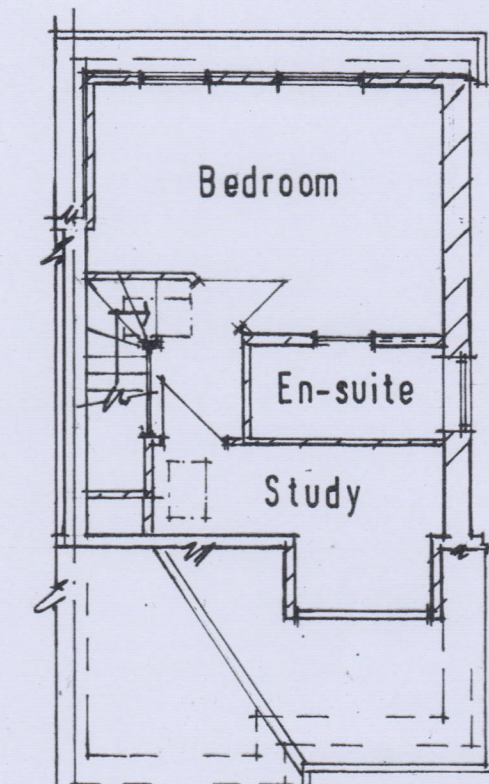

Loft Floor Plan

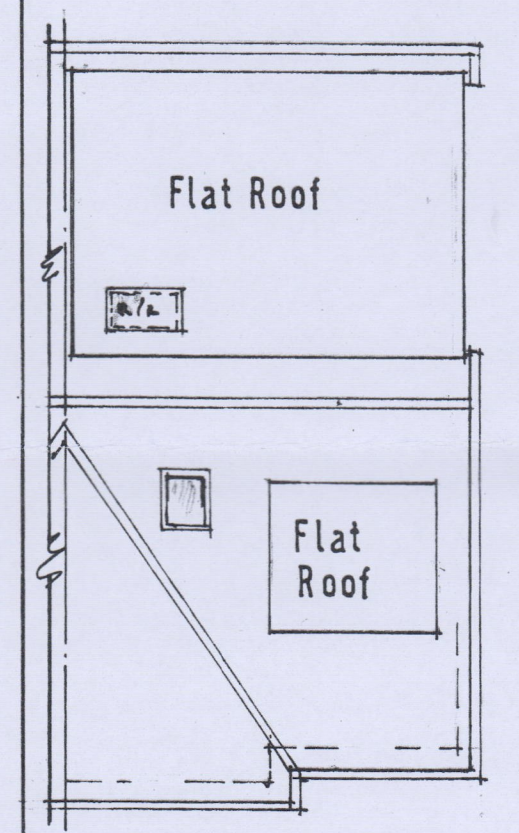

Roof Plan

Mr & Mrs Vaughan
17 Glanville Way
Epsom
Surrey KT19 8HT

Proposed Loft, Porch,
and Rear Extensions

WHITE & TRAVISS
10 The Knolls
Epsom Downs
Surrey KT17 3ND 01737-531226

Scale 1:100	Drg. No. Rev.
Date: Dec. 2020	7422/
Drawn by: DJS	20