




NOTES:
All dimensions must be checked on site and not scaled from this drawing.

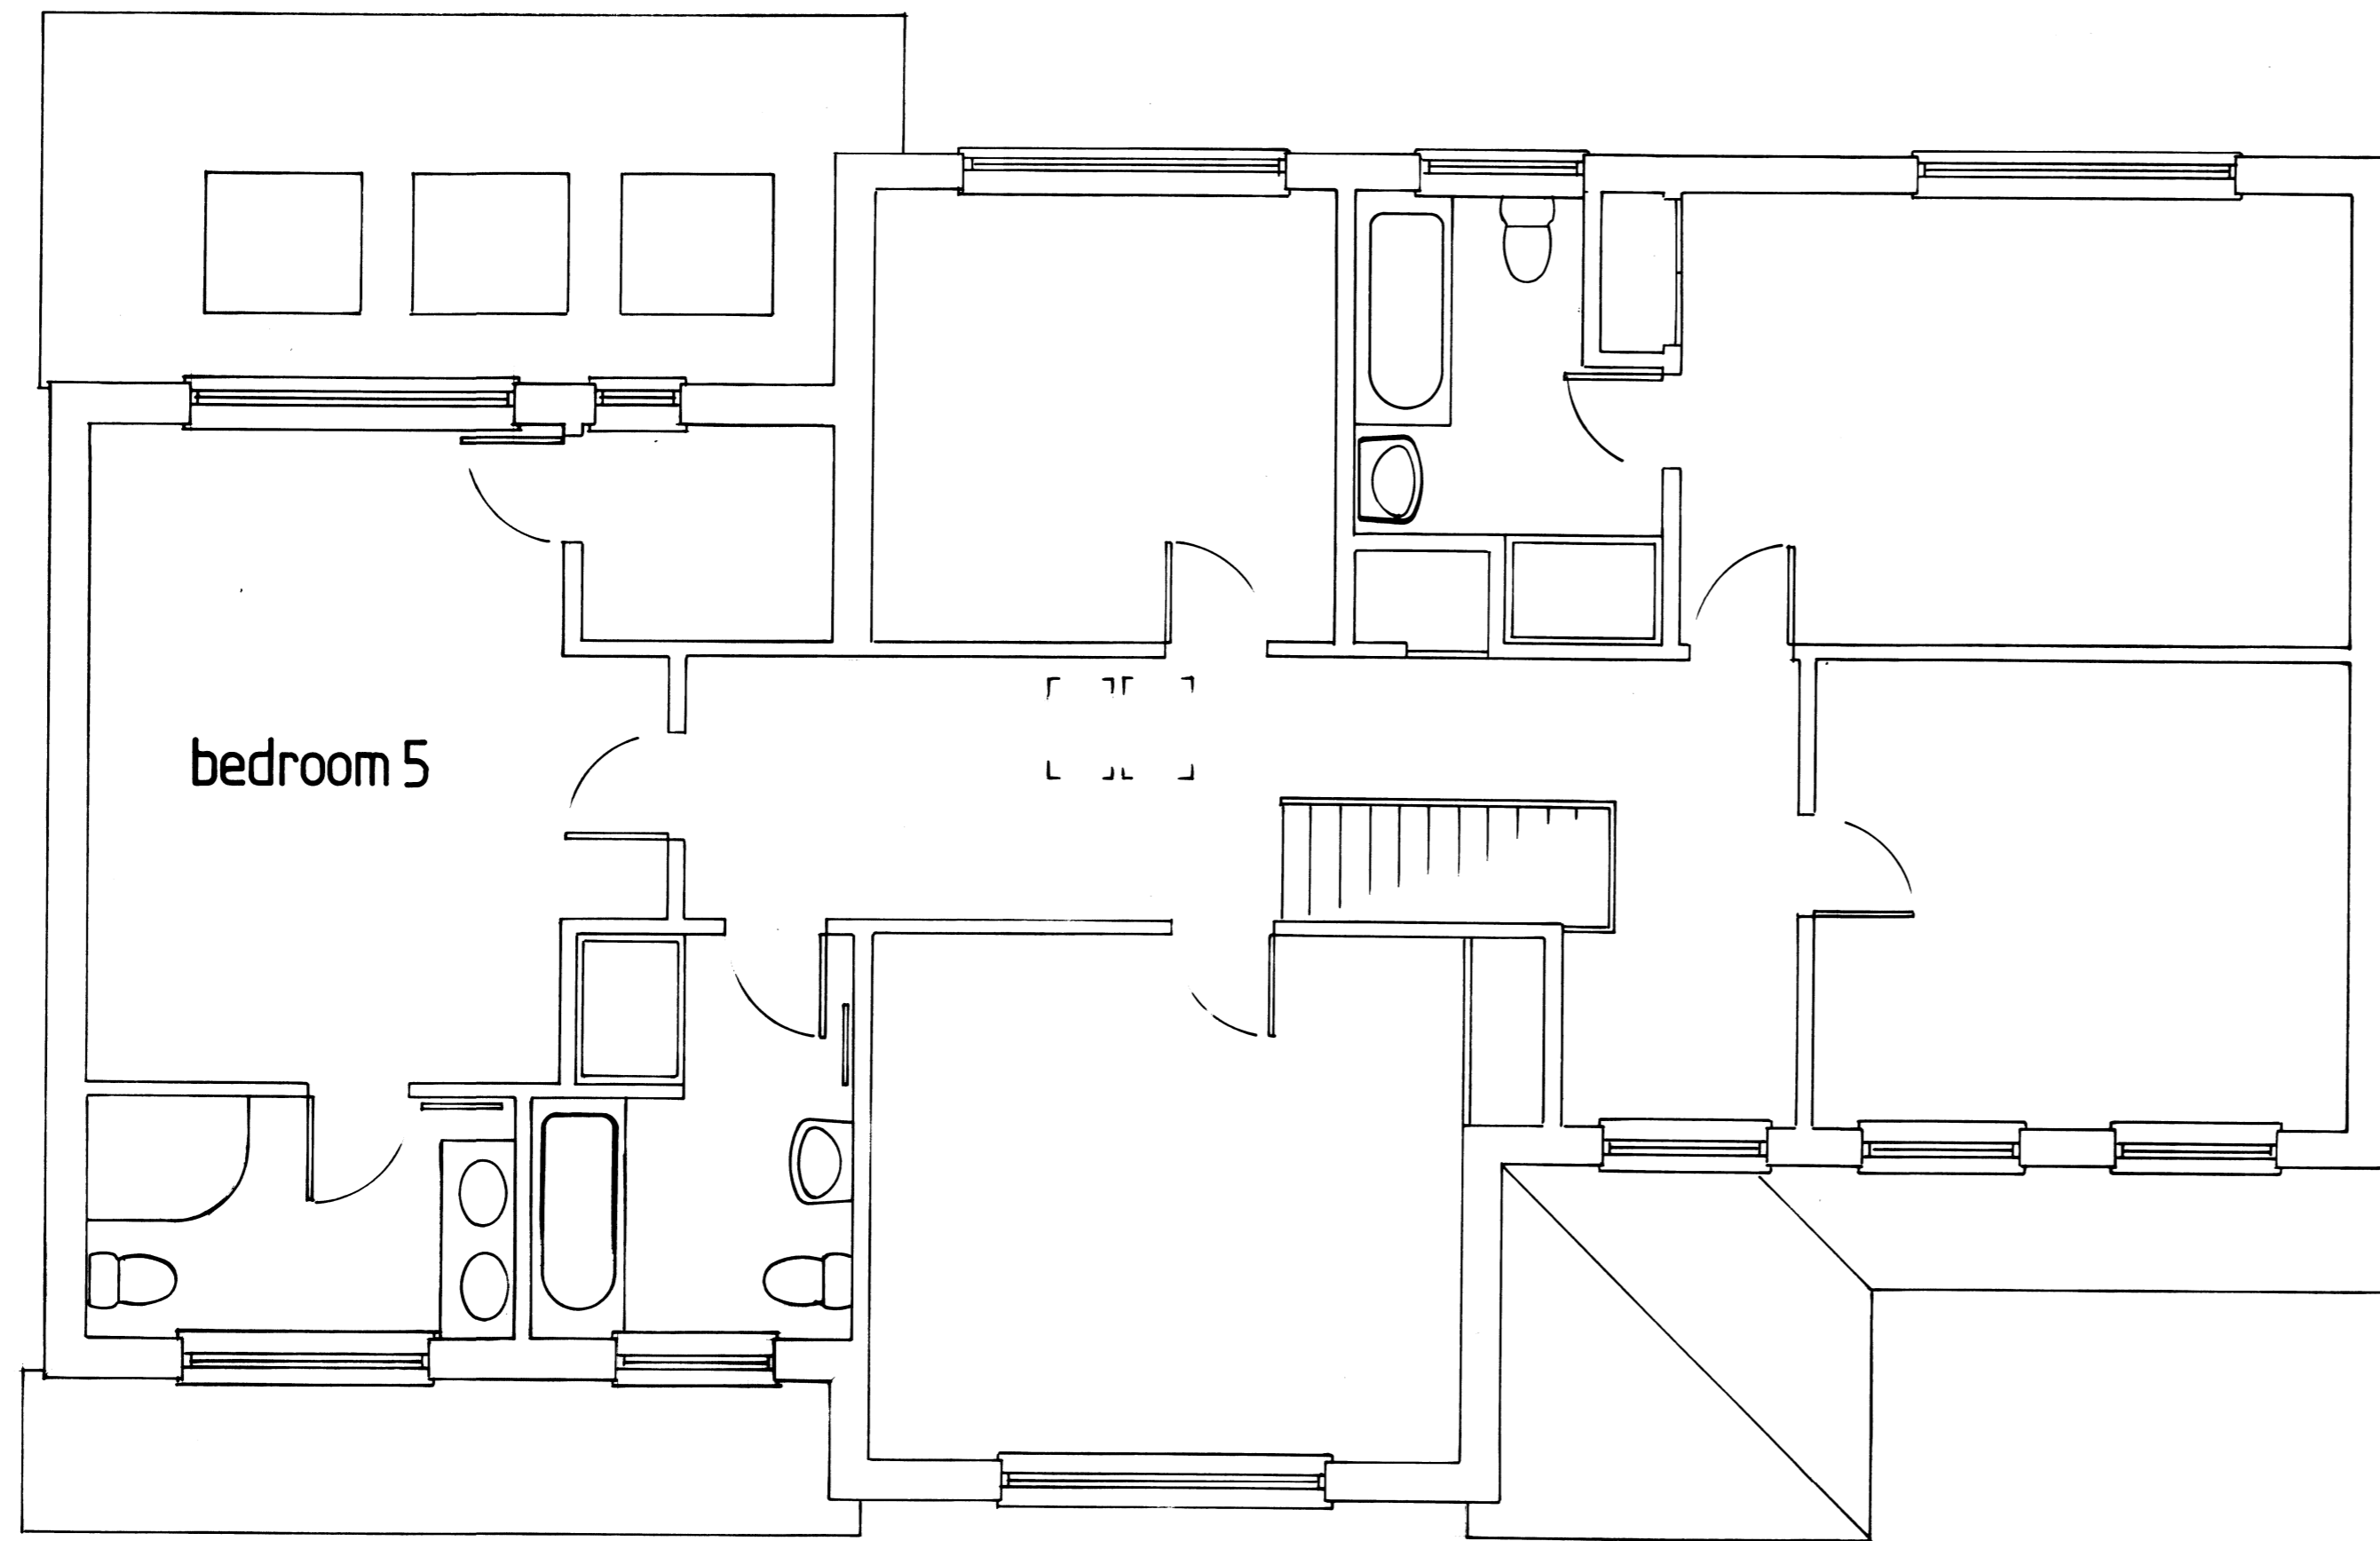


first floor plan

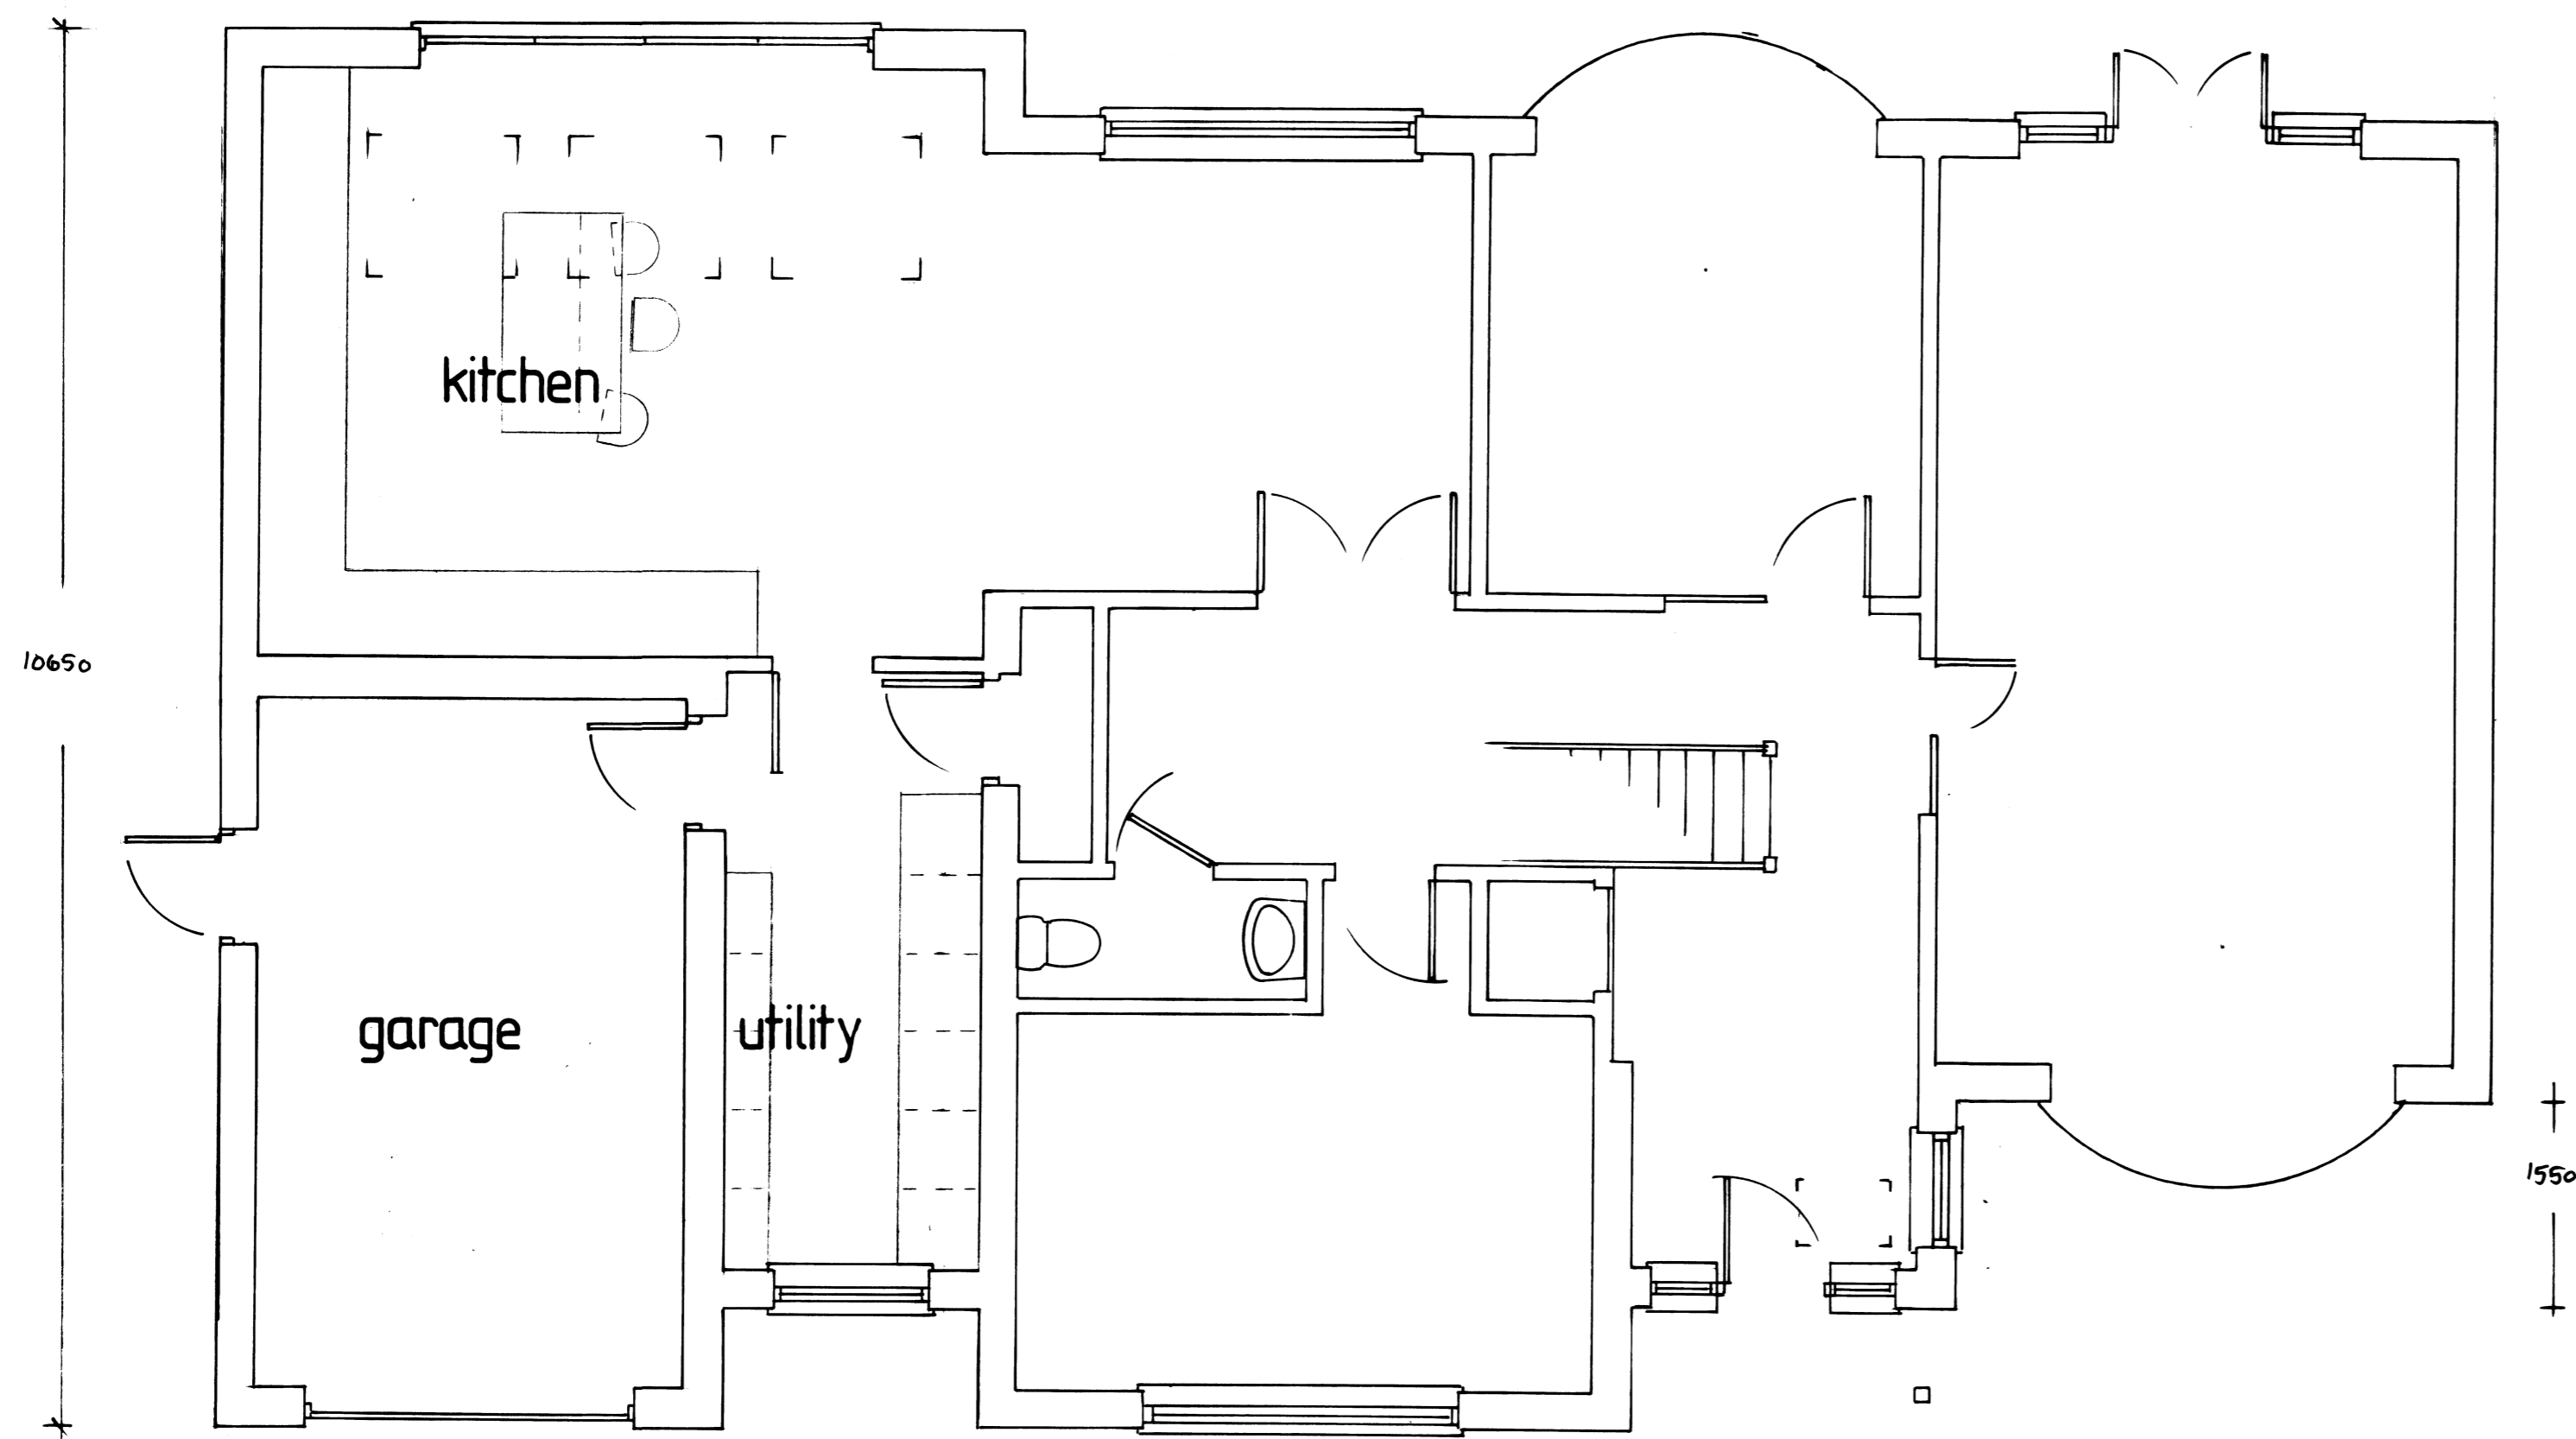

ground floor plan

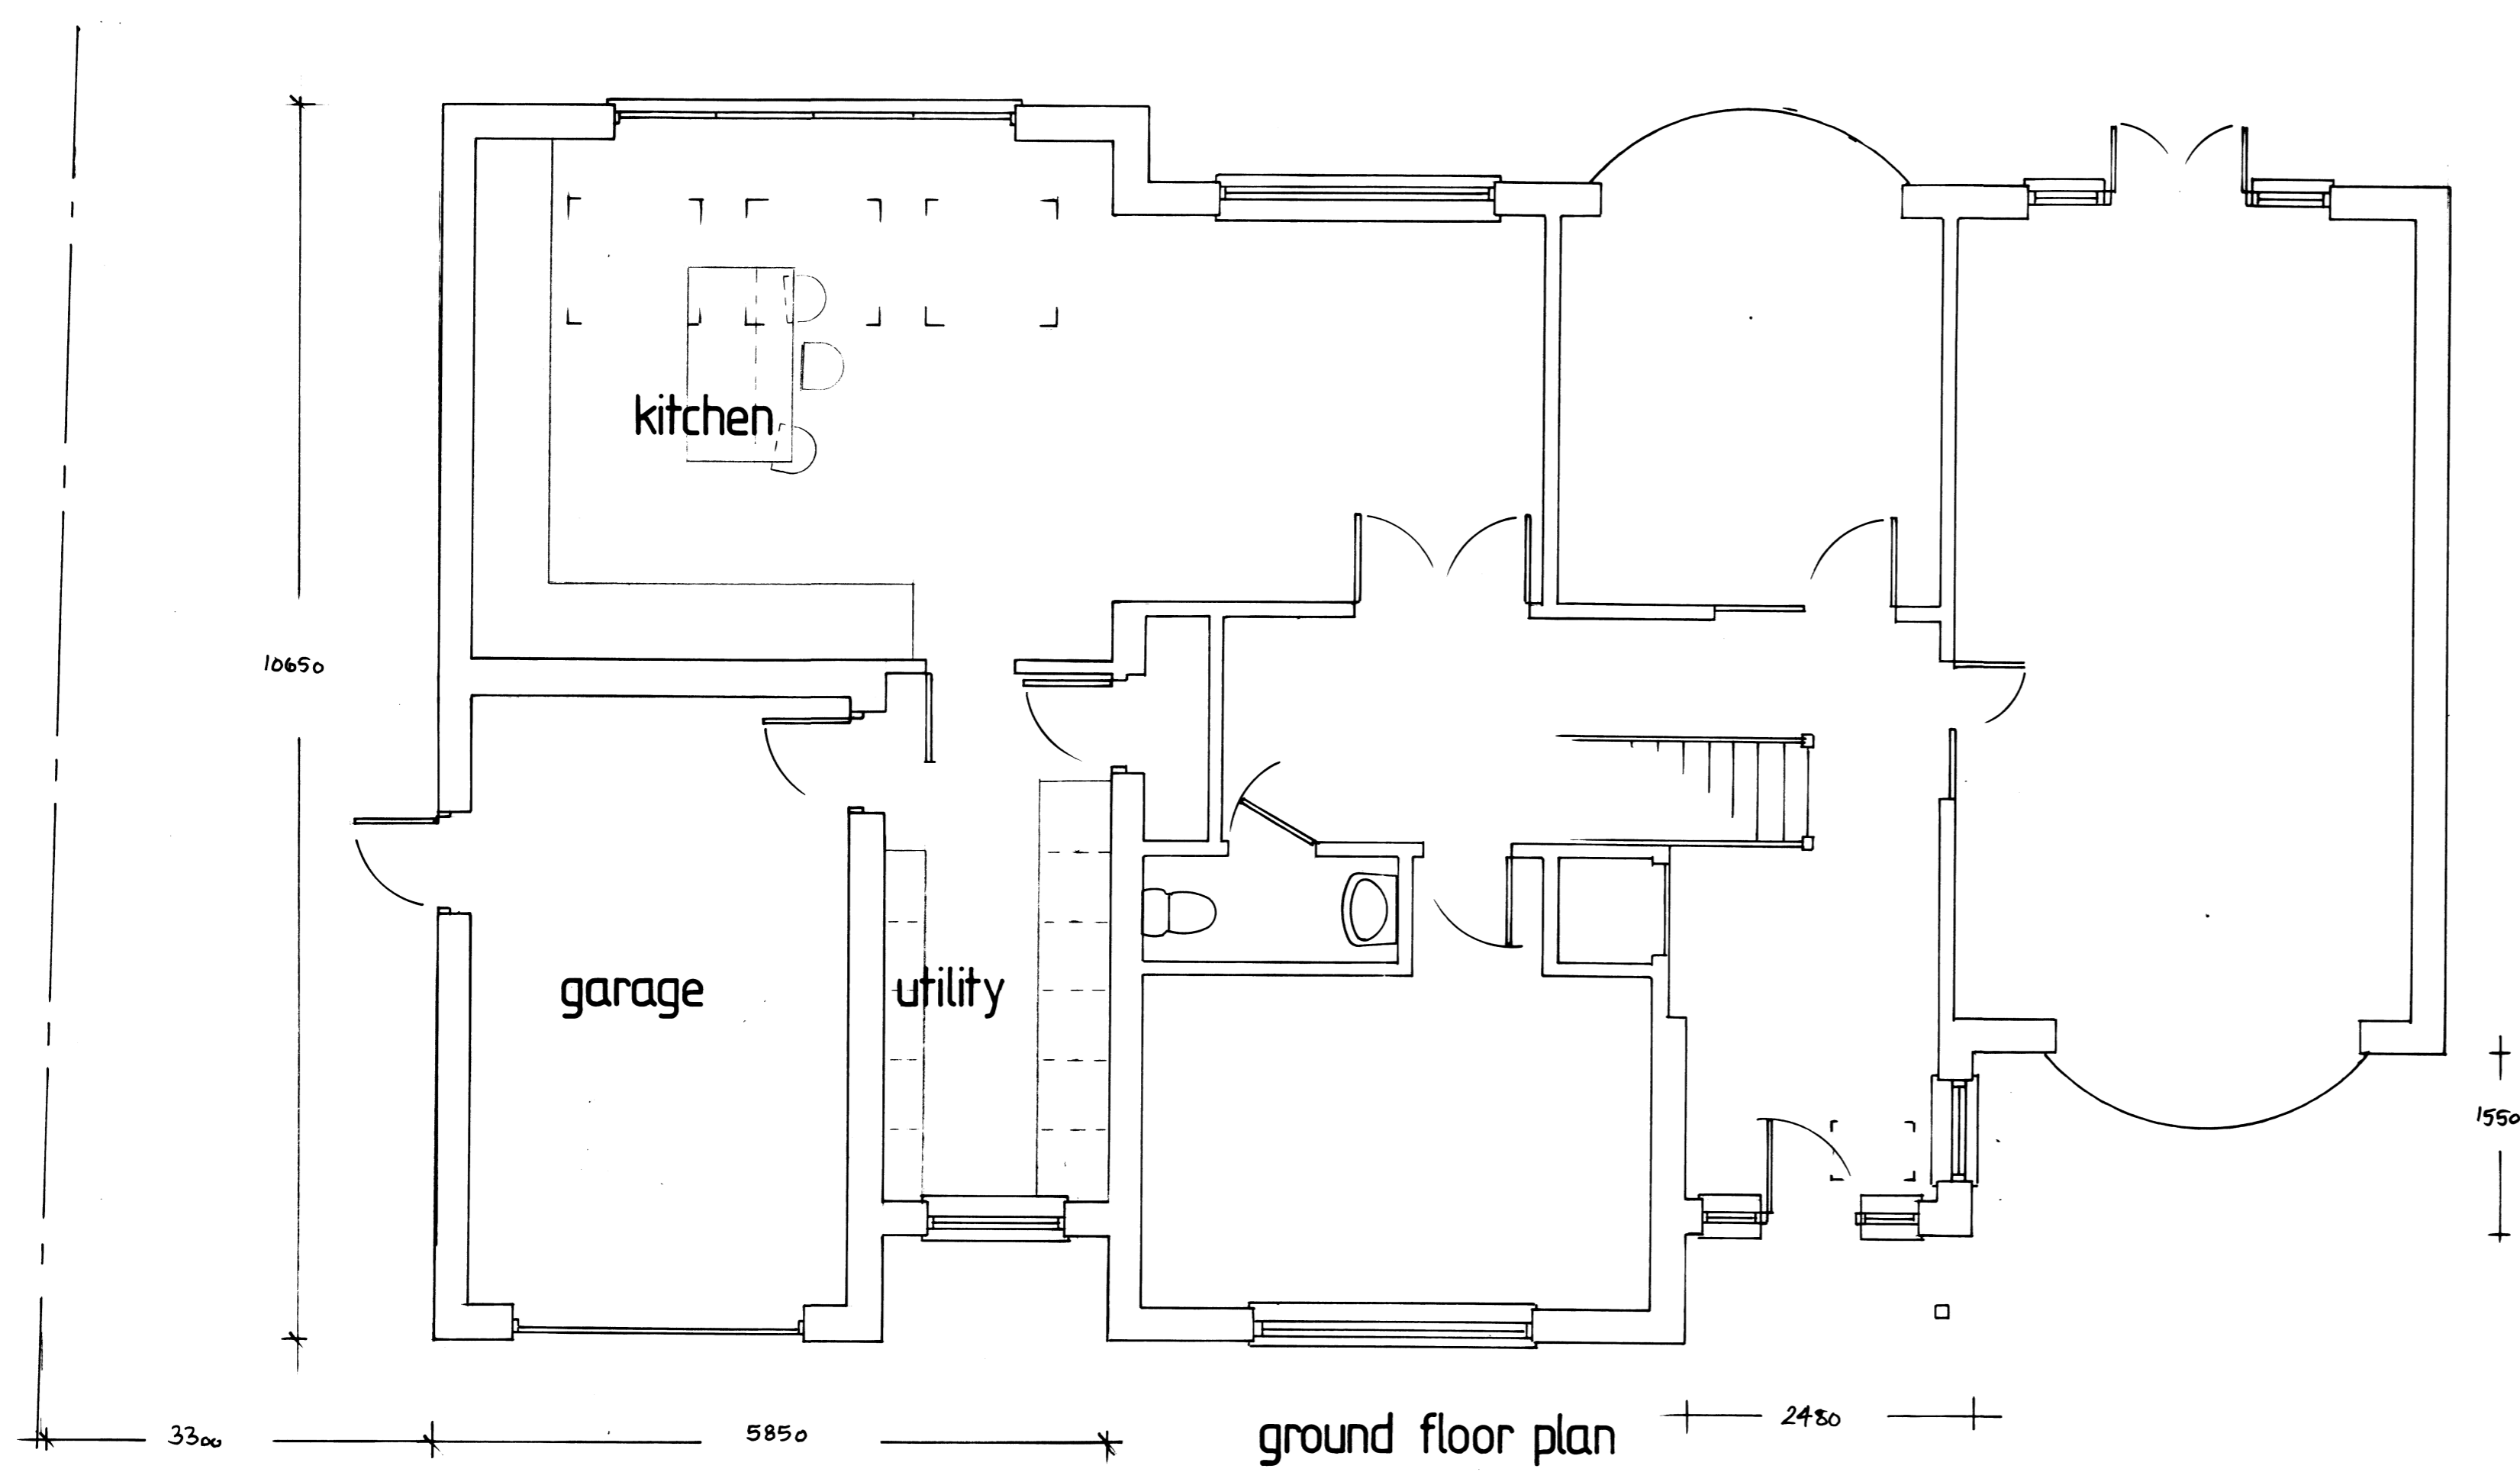


front

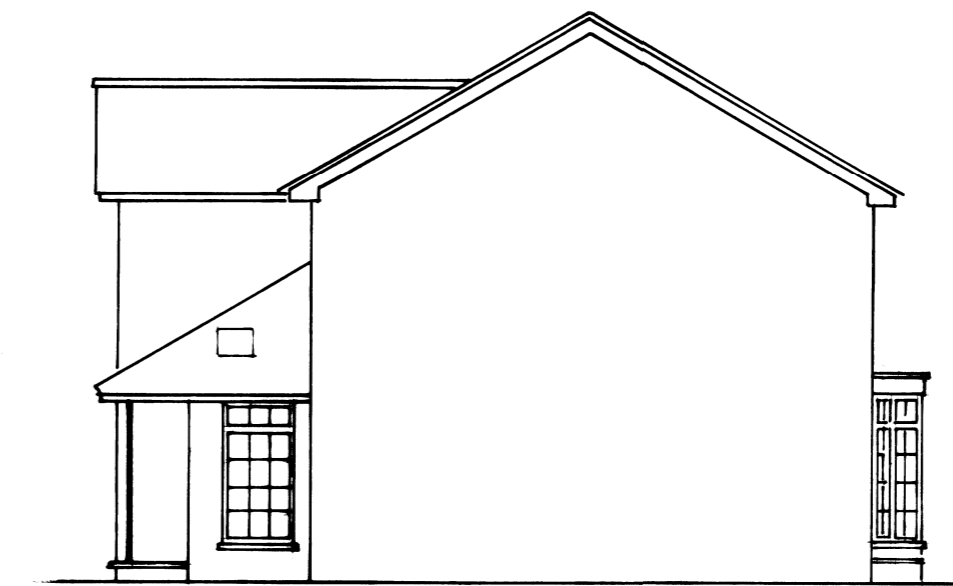

side



rear

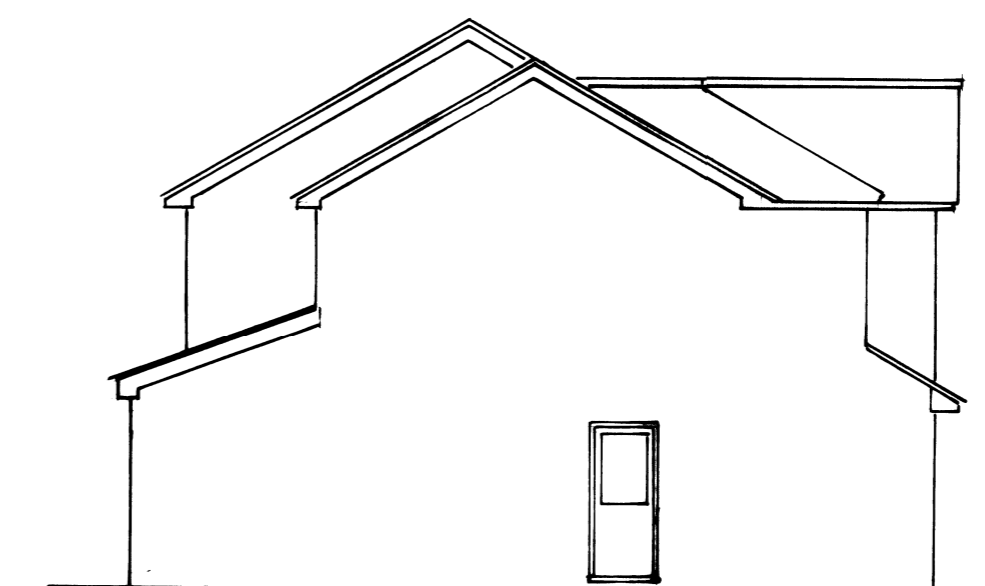

side

Date	Revisions
C JAN '21	AMENDMENTS TO FRONT ELEVATION
B JAN '21	LAYOUT + ELEVATION CHANGES
A NOV '20	LAYOUT CHANGES

©copyright
Mike Wilkinson

Client
Carr

Job Title
27 Downs Avenue
EPSOM
KT18 5HQ

Drawing Title
floor plans
elevations

Scale 1/50, 1/100 at A1

Date Jan. 21 Drawn by [Signature]

Dwg No. 1120/DA/02 Rev. C