





EXISTING ROOF PLAN

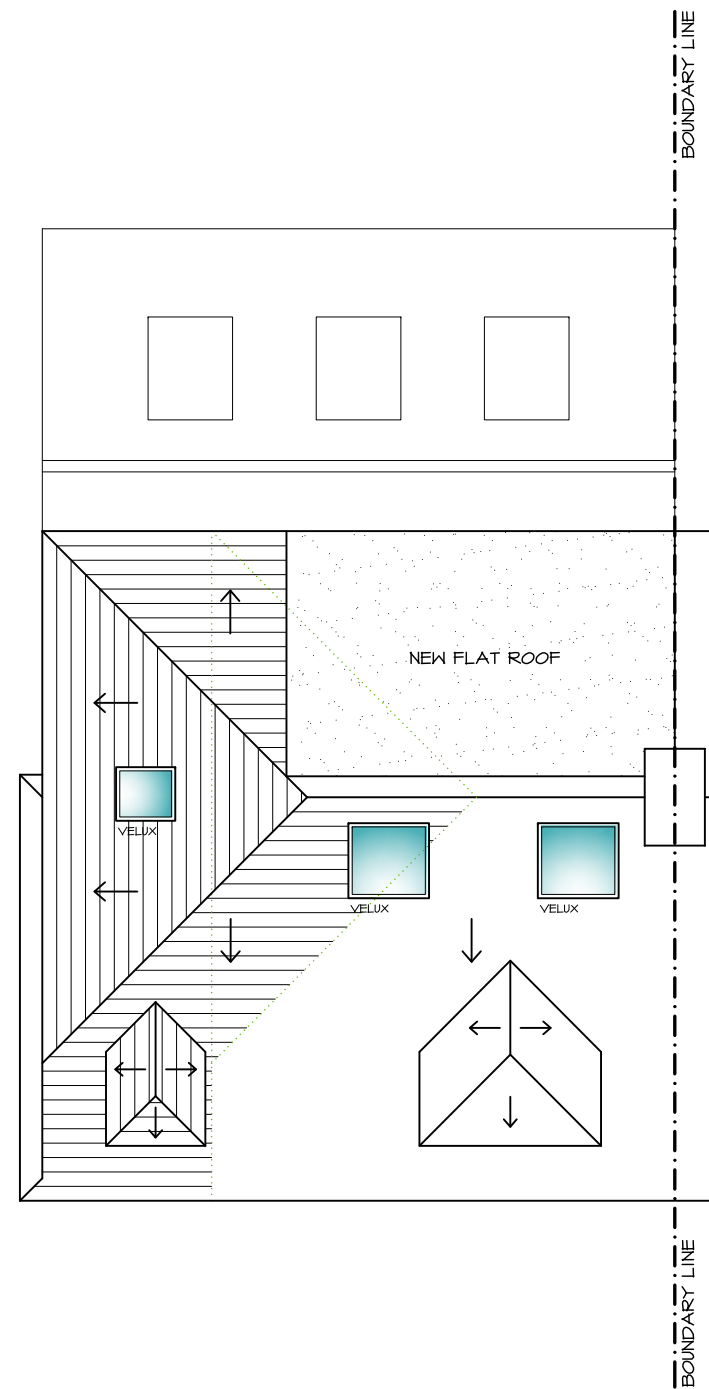


PROPOSED ROOF PLAN




 SITE BLOCK PLAN

-  EXISTING WALLS
-  NEW WALLS
-  EXISTING WALLS TO BE REMOVED

 

WALL LEGEND

 

AERIAL VIEW

PLANNING APPLICATION

Project.

42 Briarwood Road
Stoneleigh KT17 2LY

Title.

Roof Plans & Site Block Plans

Scale: 1:100 @ A3

Date: Nov 2019

Drawing No:

42BR-102