



EXISTING GROUND FLOOR

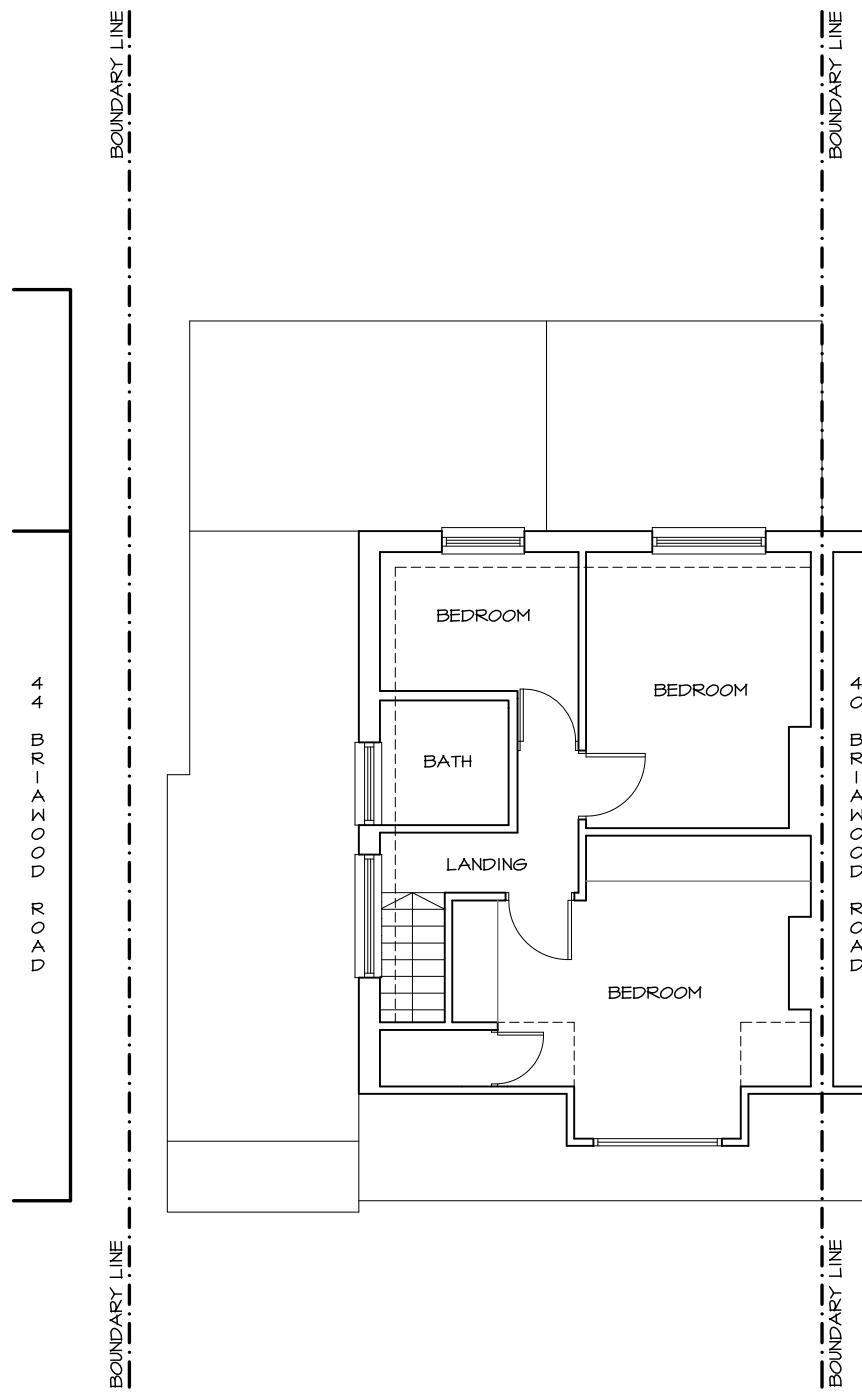



EXISTING FIRST FLOOR

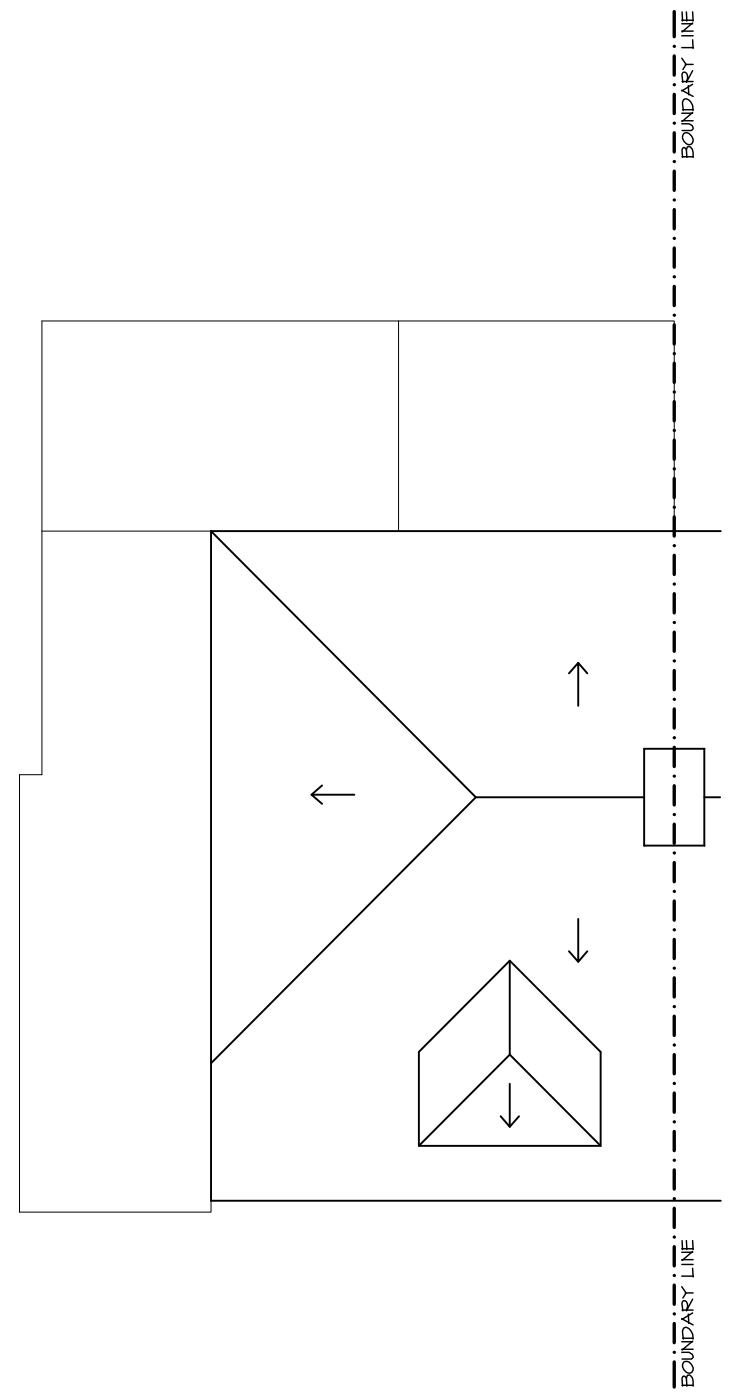

EXISTING ROOF PLAN

- EXISTING WALLS
- NEW WALLS
- EXISTING WALLS TO BE REMOVED

WALL LEGEND

  

PHOTOS




PLANNING APPLICATION

Project: \_\_\_\_\_  
 42 Briarwood Road  
 Stoneleigh KT17 2LY


Title: \_\_\_\_\_  
 Existing Floor & Roof Plans

Scale: 1:100 @ A3  
 Date: Nov 2019


Drawing No: \_\_\_\_\_  
 42BR-100

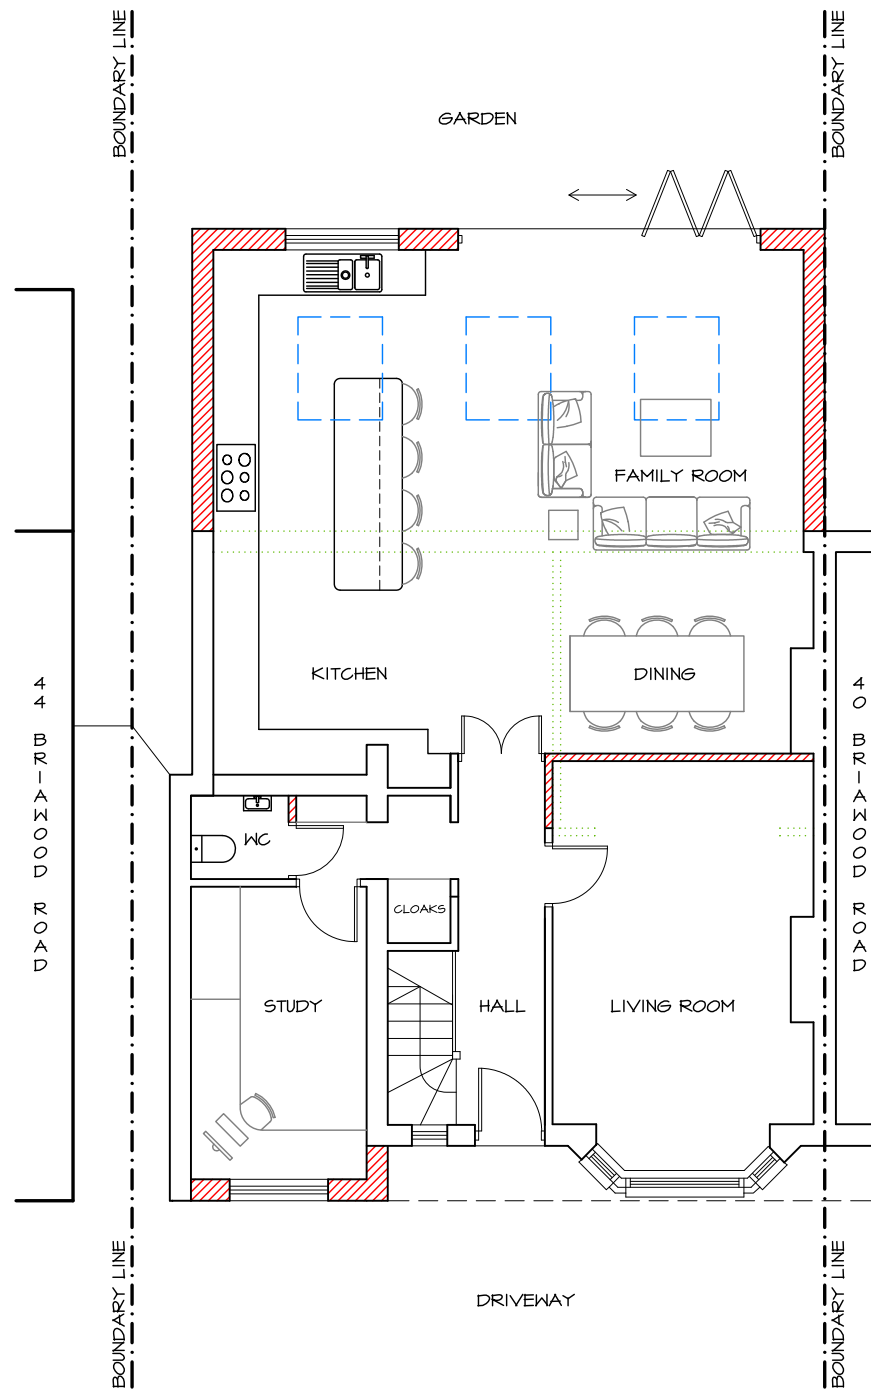

PROPOSED GROUND FLOOR

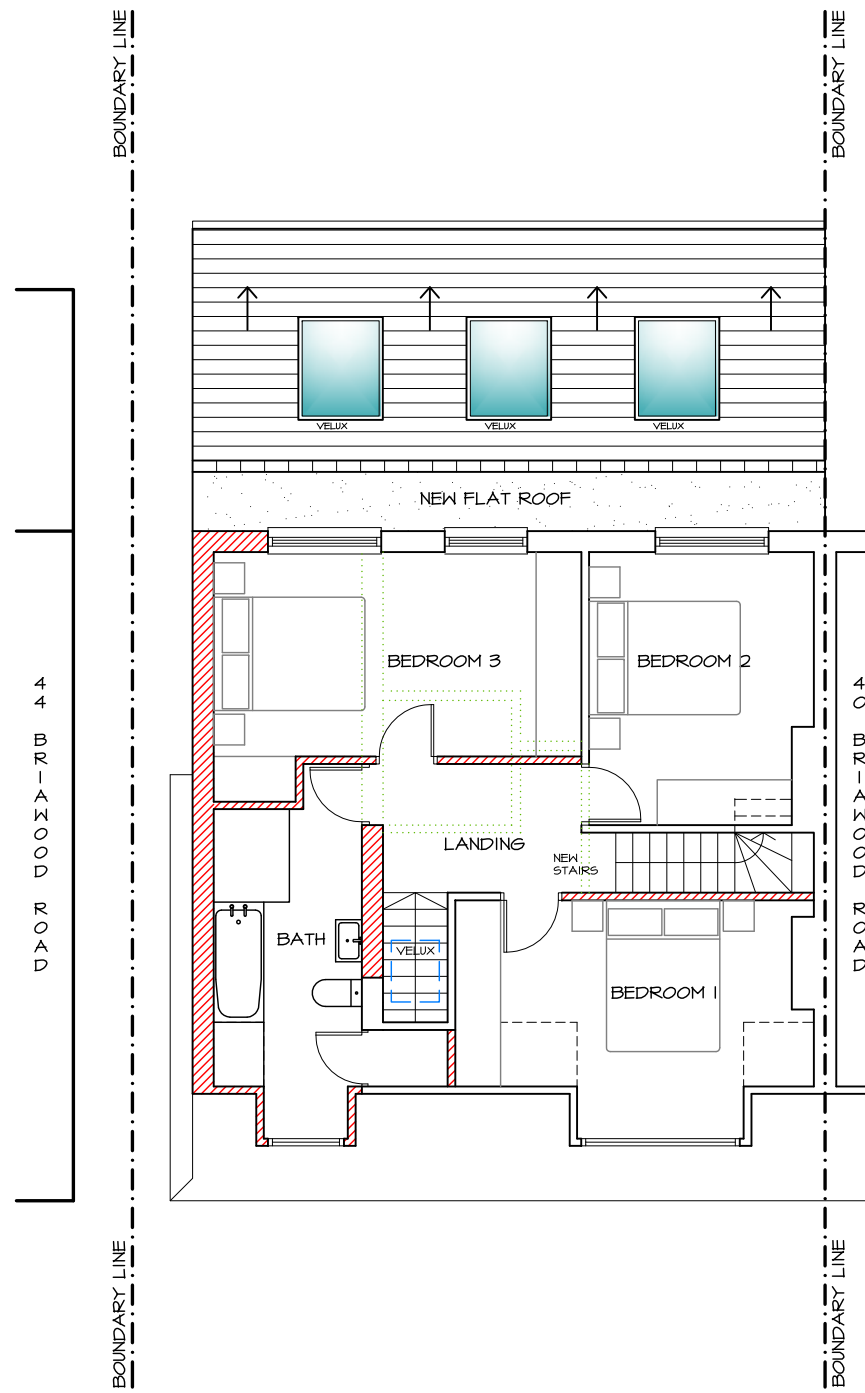


PROPOSED FIRST FLOOR

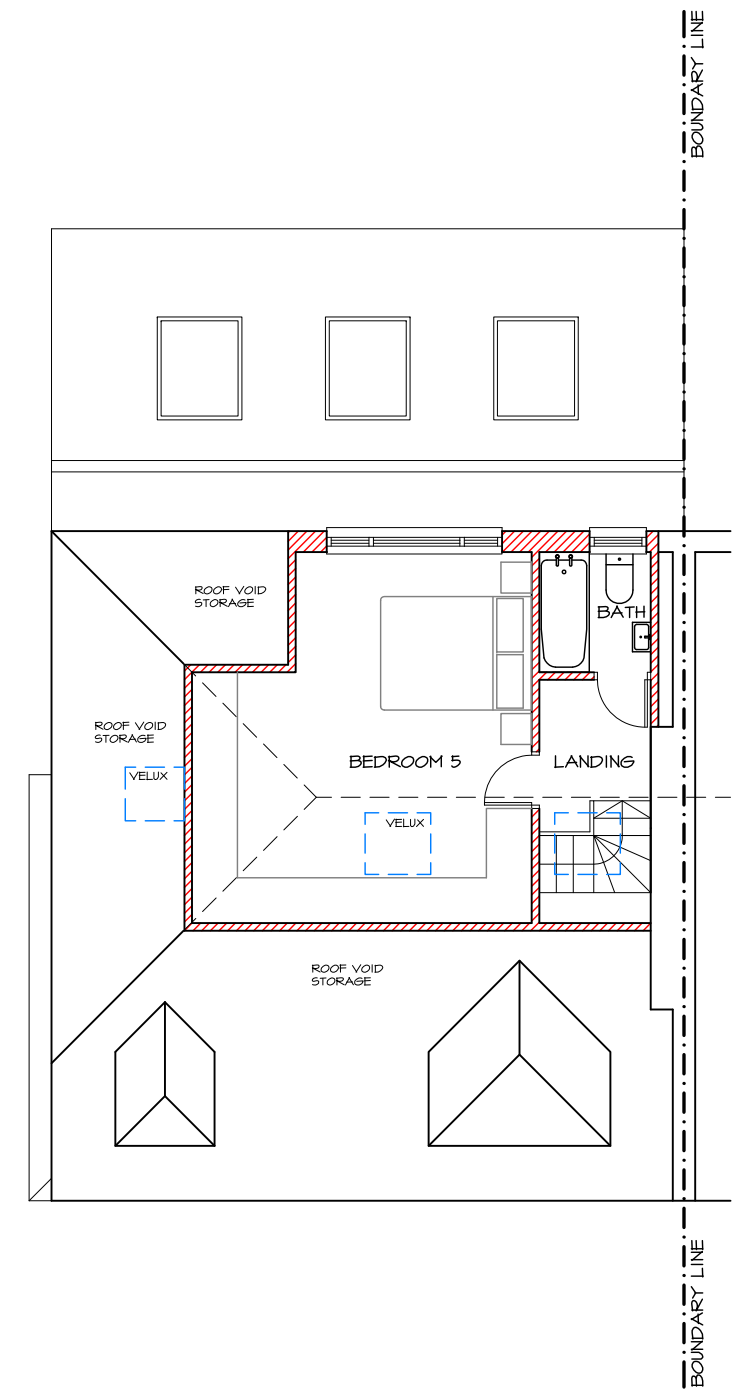


PROPOSED FIRST FLOOR

- EXISTING WALLS
- ▨ NEW WALLS
- ⋯ EXISTING WALLS TO BE REMOVED

 

WALL LEGEND

 

MODEL VIEWS  
ILLUSTRATIVE PURPOSES ONLY


PLANNING APPLICATION

Project:  
42 Brianwood Road  
Stoneleigh KT17 2LY


Title:  
Proposed Floor Plans

Scale: 1:100 @ A3  
Date: Nov 2019

Drawing No:  
42BR-101

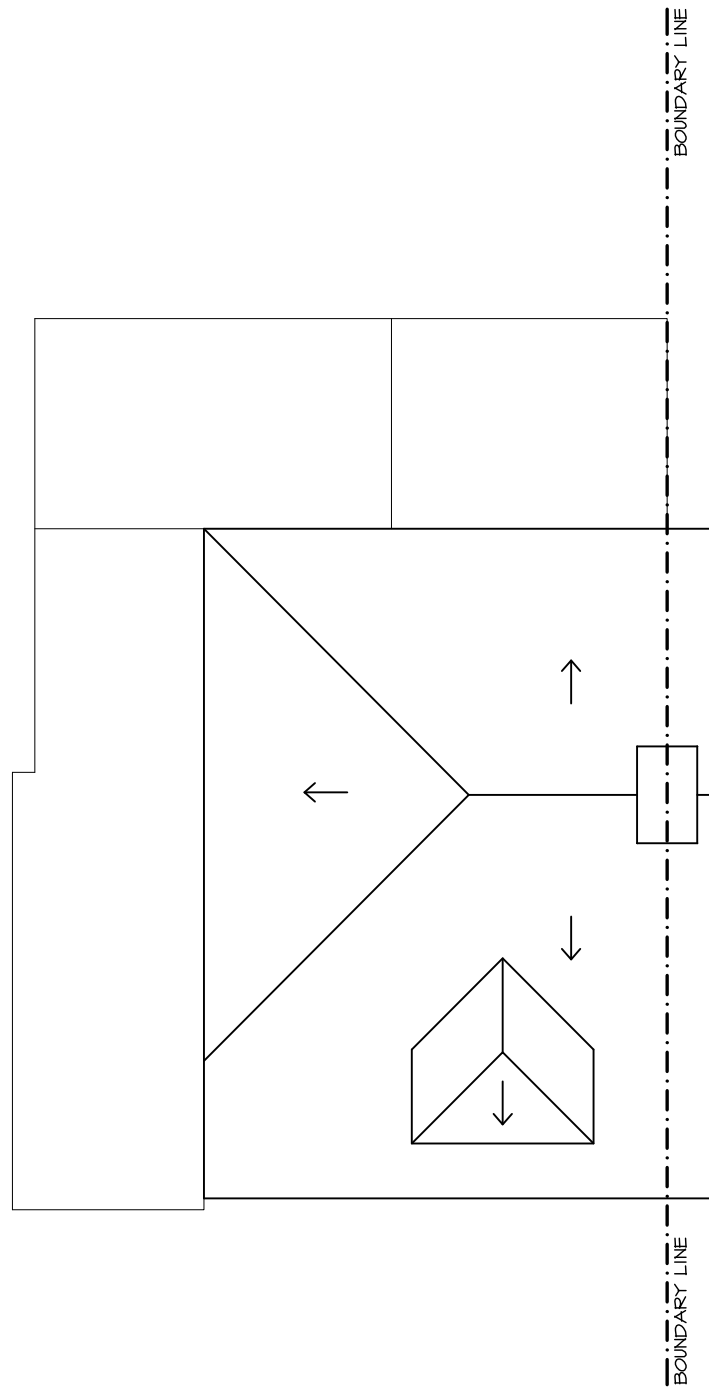

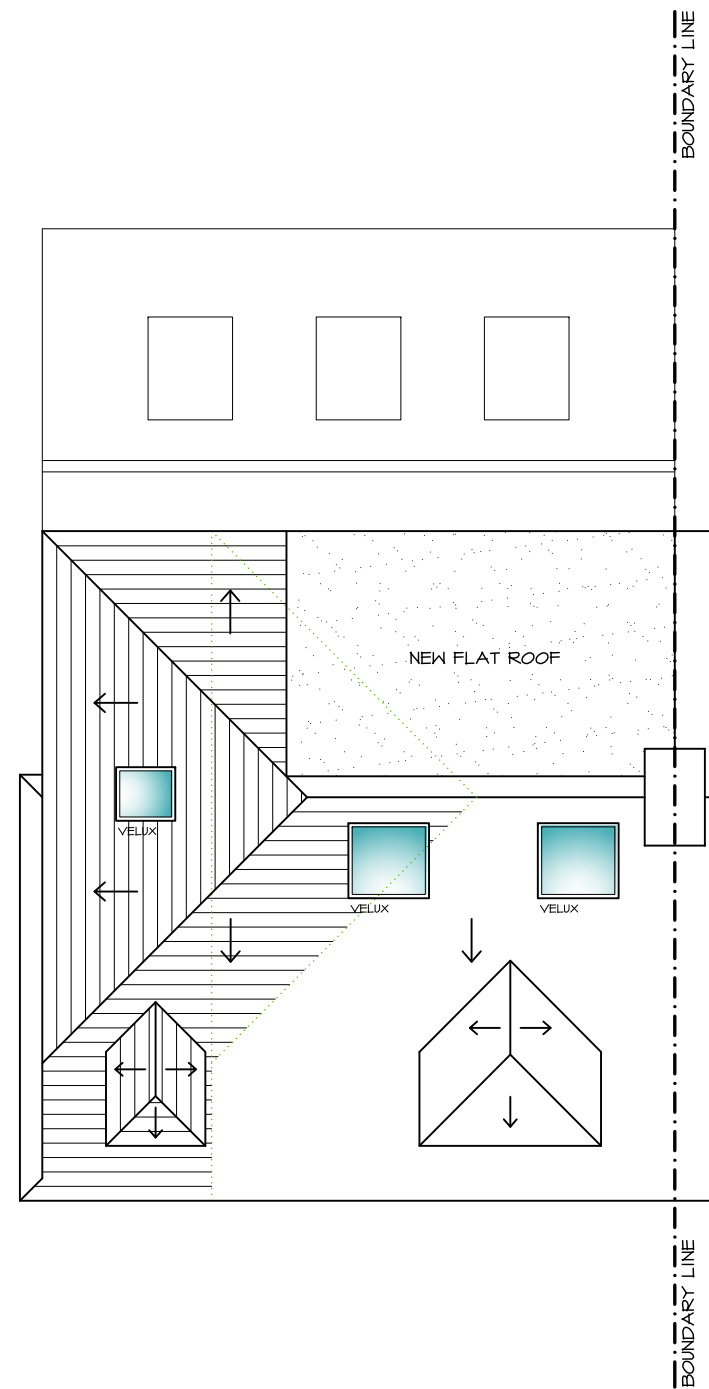


EXISTING ROOF PLAN




PROPOSED ROOF PLAN

 


SITE BLOCK PLAN

-  EXISTING WALLS
-  NEW WALLS
-  EXISTING WALLS TO BE REMOVED

 

WALL LEGEND

 

AERIAL VIEW

PLANNING APPLICATION

Project.

42 Briarwood Road  
Stoneleigh KT17 2LY

Title.


Roof Plans & Site Block Plans

Scale: 1:100 @ A3


Date: Nov 2019

Drawing No:


42BR-102

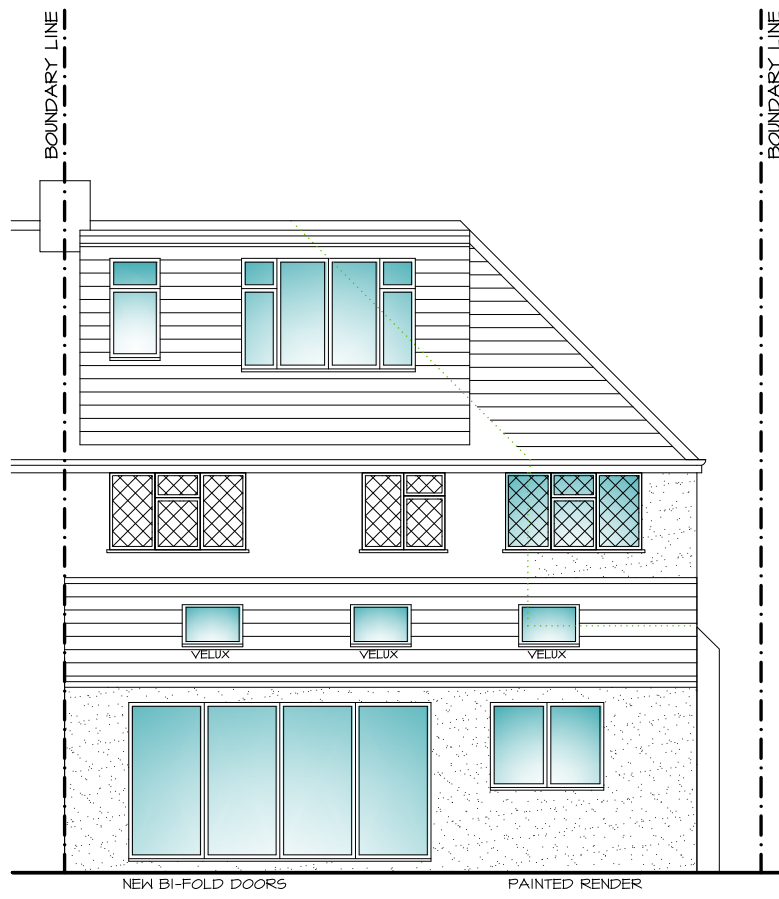

PROPOSED REAR ELEVATION

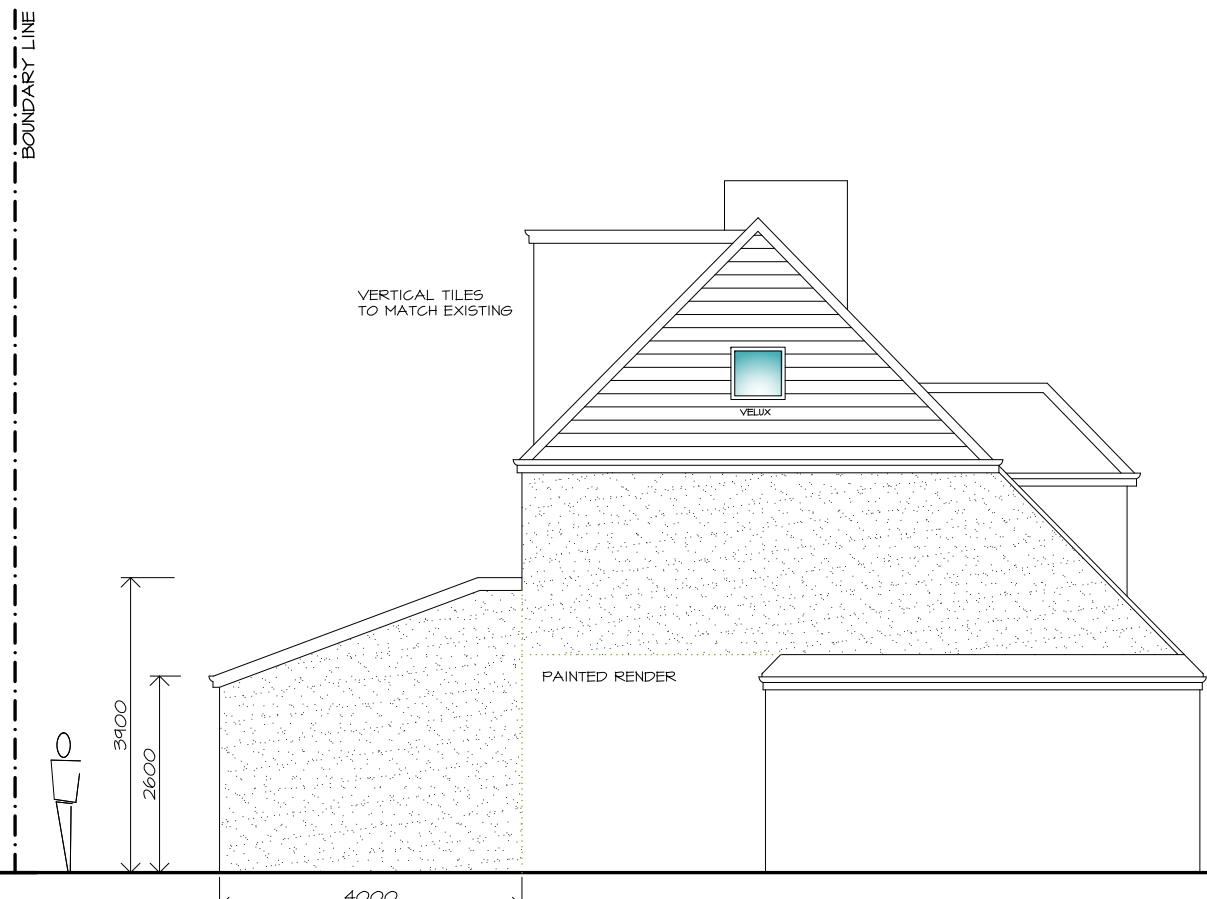

PROPOSED SIDE ELEVATION

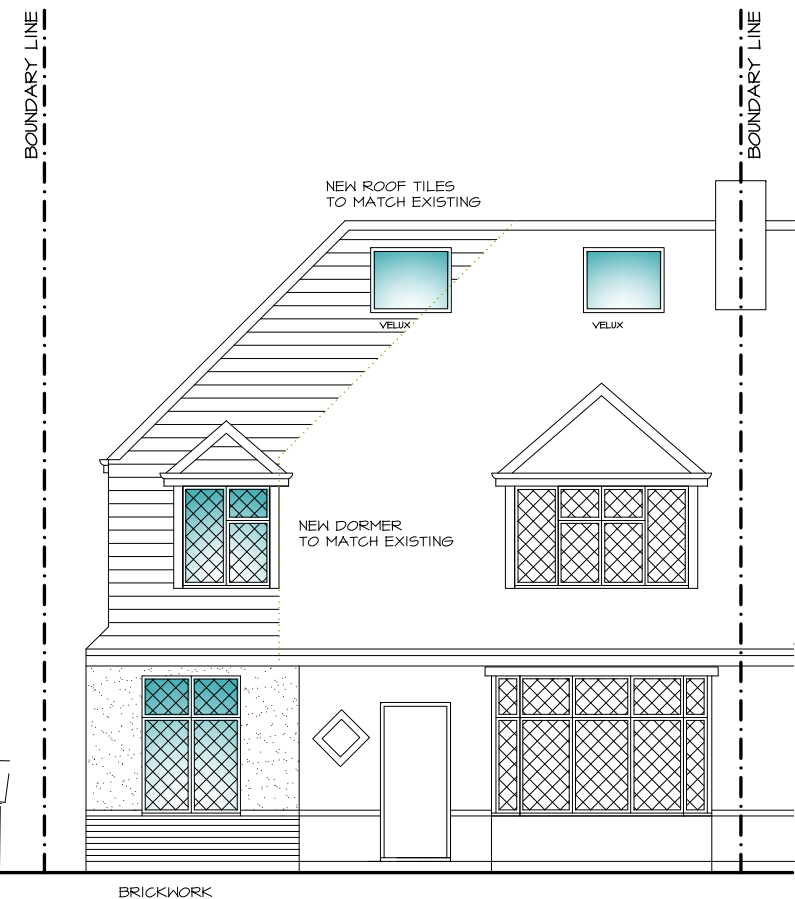

PROPOSED FRONT ELEVATION




EXISTING REAR ELEVATION



EXISTING SIDE ELEVATION



EXISTING FRONT ELEVATION

 

SCALE BAR

**PLANNING APPLICATION**

Project: \_\_\_\_\_

42 Briarwood Road  
Stoneleigh KT17 2LY

Title: \_\_\_\_\_

Existing & Proposed Elevations


Scale: 1:100 @ A3

Date: Nov 2019


Drawing No: \_\_\_\_\_

42BR-103




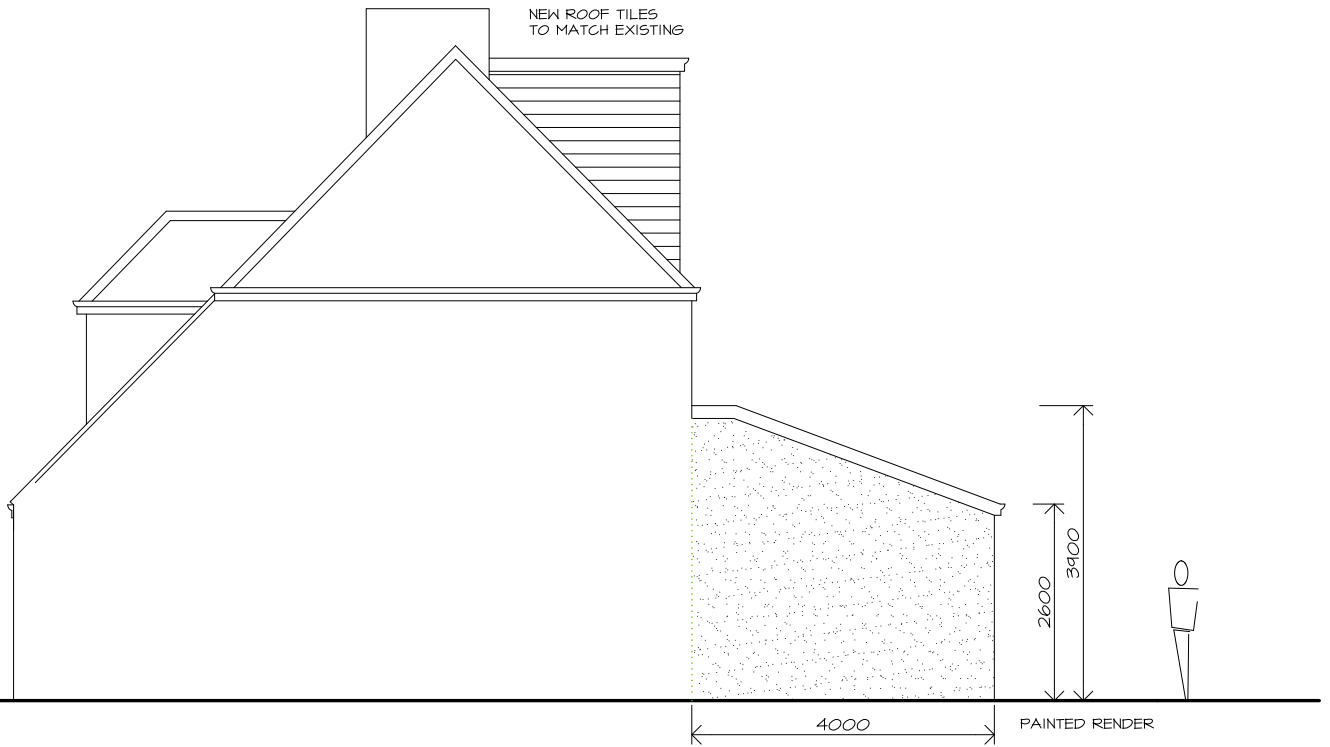

PROPOSED SIDE ELEVATION

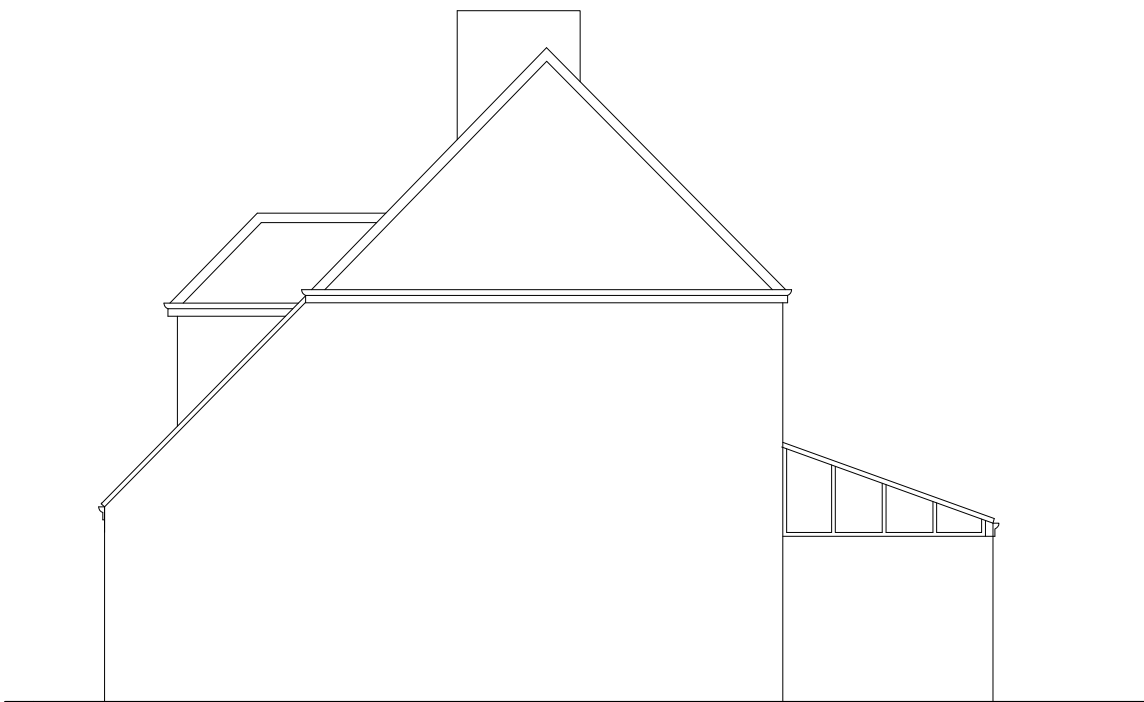

EXISTING SIDE ELEVATION

 

SCALE BAR

**PLANNING APPLICATION**

Project.

42 Briarwood Road  
Stoneleigh KT17 2LY

Title.

Existing & Proposed  
Side Elevation

Scale: 1:100 @ A4

Date: Nov 2019

Drawing No:

42BR-104